


F.A. RTE.	SECTION	COUNTY	TOTAL SHEETS	SHEET NO.
310	81B-1	MORGAN	114	79
STA. 1011+50.00		TO STA. 1012+00.00		
CONTRACT NO. 12528				

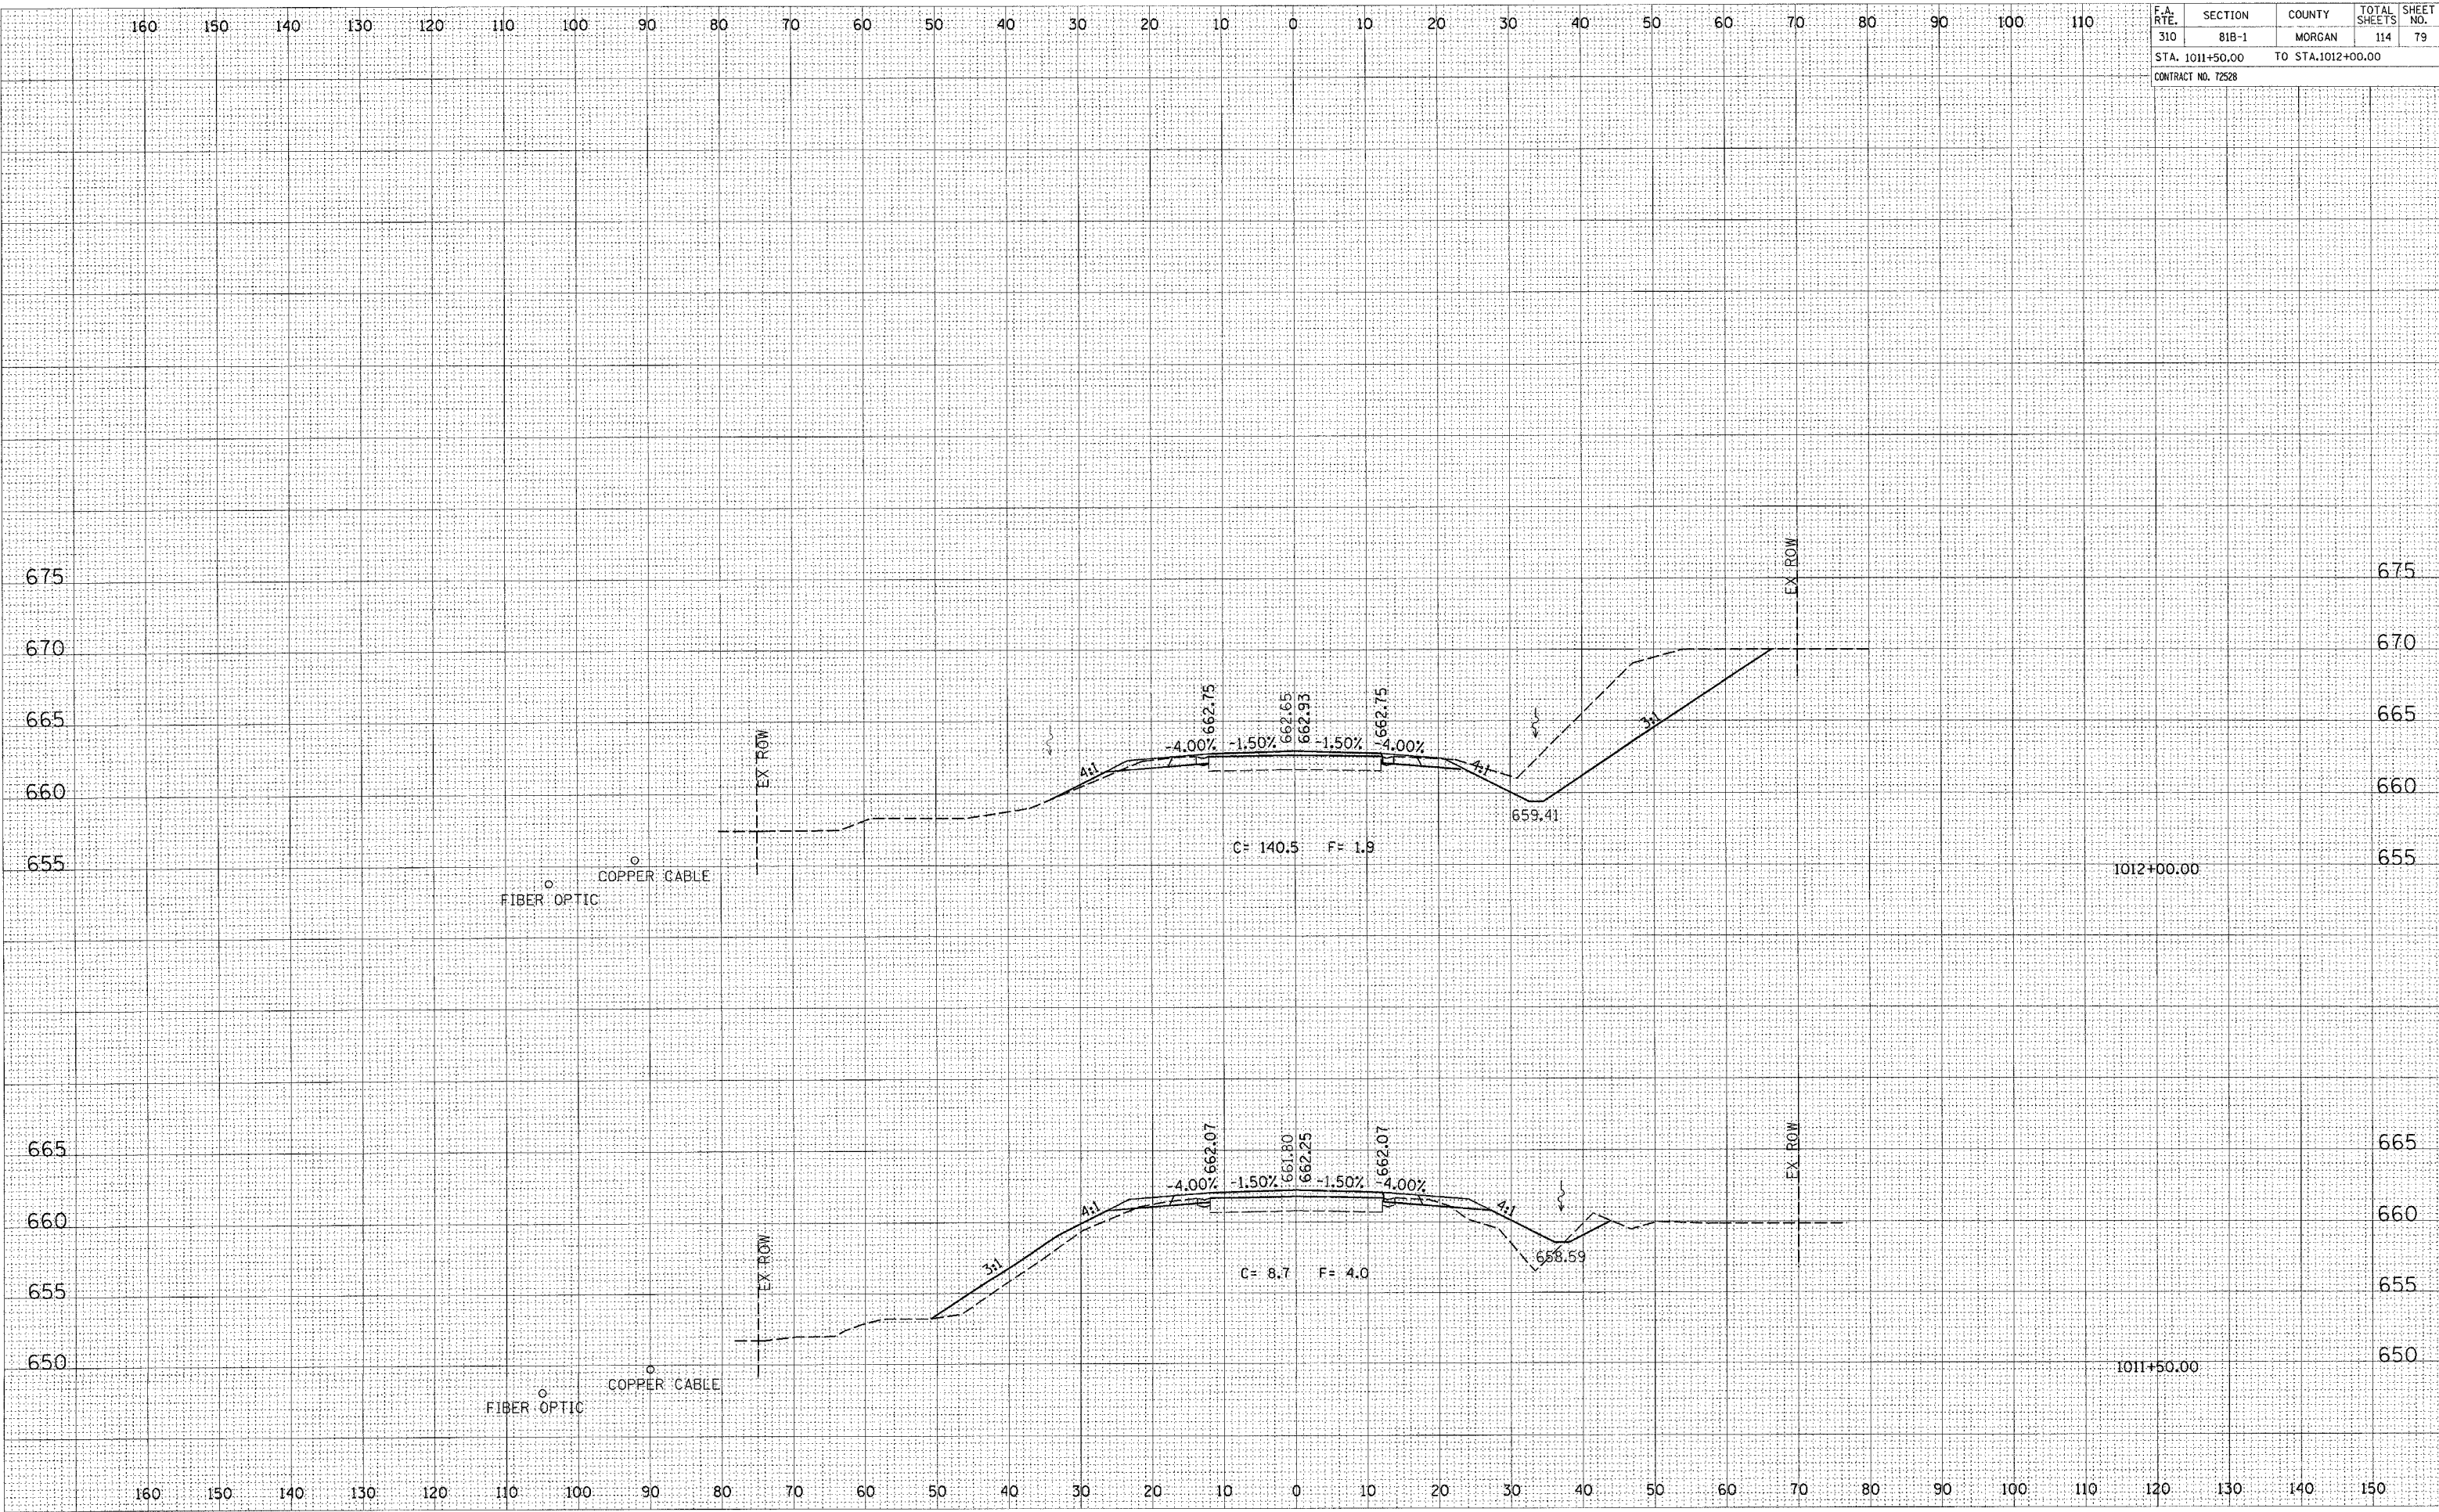

CROSS SECTION, HENRY CREEK, US 67 LOCATION 1, STA 1011+50.00 TO STA 1012+00.00

BY	DATE
FINAL SURVEY	
SURVEY	
NOTED	
NOTE BOOK	
AREAS	
AREAS CHECKED	
NO.	

BY	DATE
ORIGINAL SURVEY	
SURVEY	
NOTED	
NOTE BOOK	
AREAS	
AREAS CHECKED	
NO.	