


F.A. RTE.	SECTION	COUNTY	TOTAL SHEETS	SHEET NO.
310	81B-1	MORGAN	114	104
STA. 137+00.00		TO STA. 138+00.00		
CONTRACT NO. 72528				

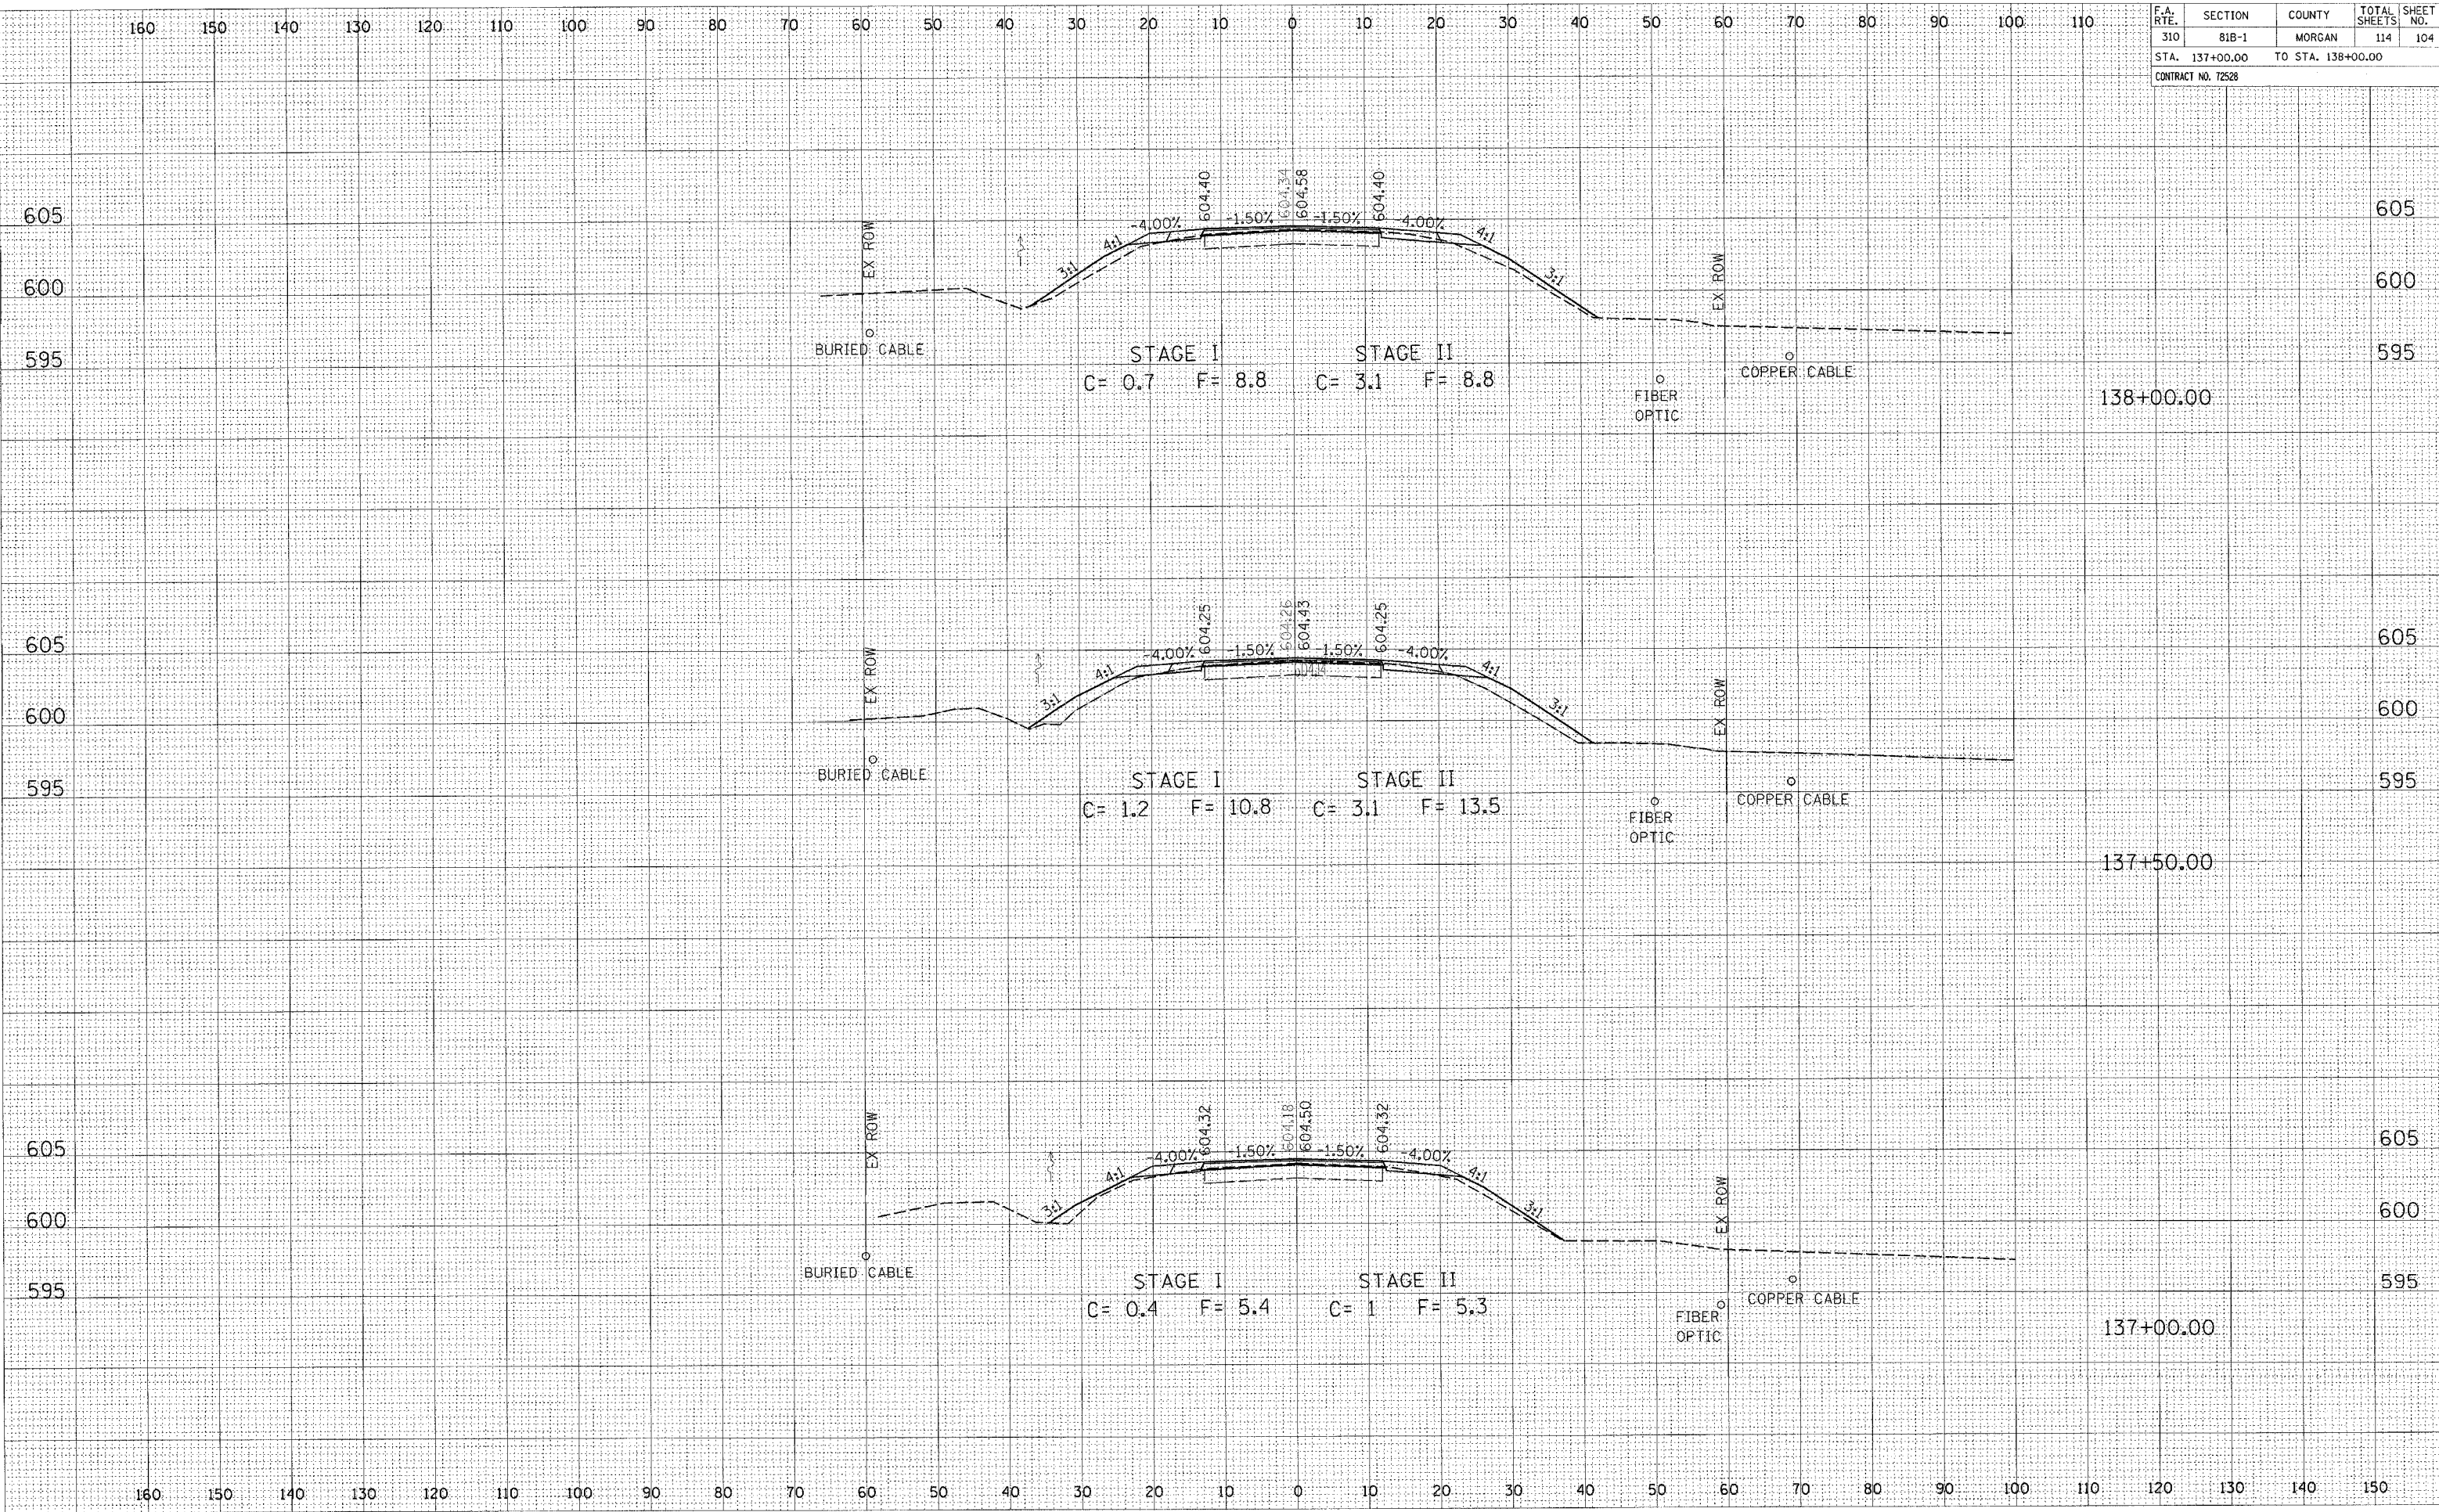

CROSS SECTIONS, SANDY CREEK, US 67 LOCATION 4, STA 136+50.00 TO STA 137+50.00

DATE: _____
 BY: _____
 SURVEYED: _____
 CHECKED: _____
 FINAL SURVEY: _____
 NOTE BOOK: _____
 TEMPLATE: _____
 AREA: _____
 AREA CHECKED: _____

DATE: _____
 BY: _____
 SURVEYED: _____
 CHECKED: _____
 ORIGINAL SURVEY: _____
 NOTE BOOK: _____
 TEMPLATE: _____
 AREA: _____
 AREA CHECKED: _____