



160 150 140 130 120 110 100 90 80 70 60 50 40 30 20 10 0 10 20 30 40 50 60 70 80 90 100 110

F.A. RTE.	SECTION	COUNTY	TOTAL SHEETS	SHEET NO.
310	81B-1	MORGAN	114	110
STA. 140+90.43		TO STA. 141+12.93		
CONTRACT NO. 72528				

DATE
BY
FINISHED SURVEY
SURVEY
NOTE BOOK
NO.
TEMPLATE
AREAS CHECKED

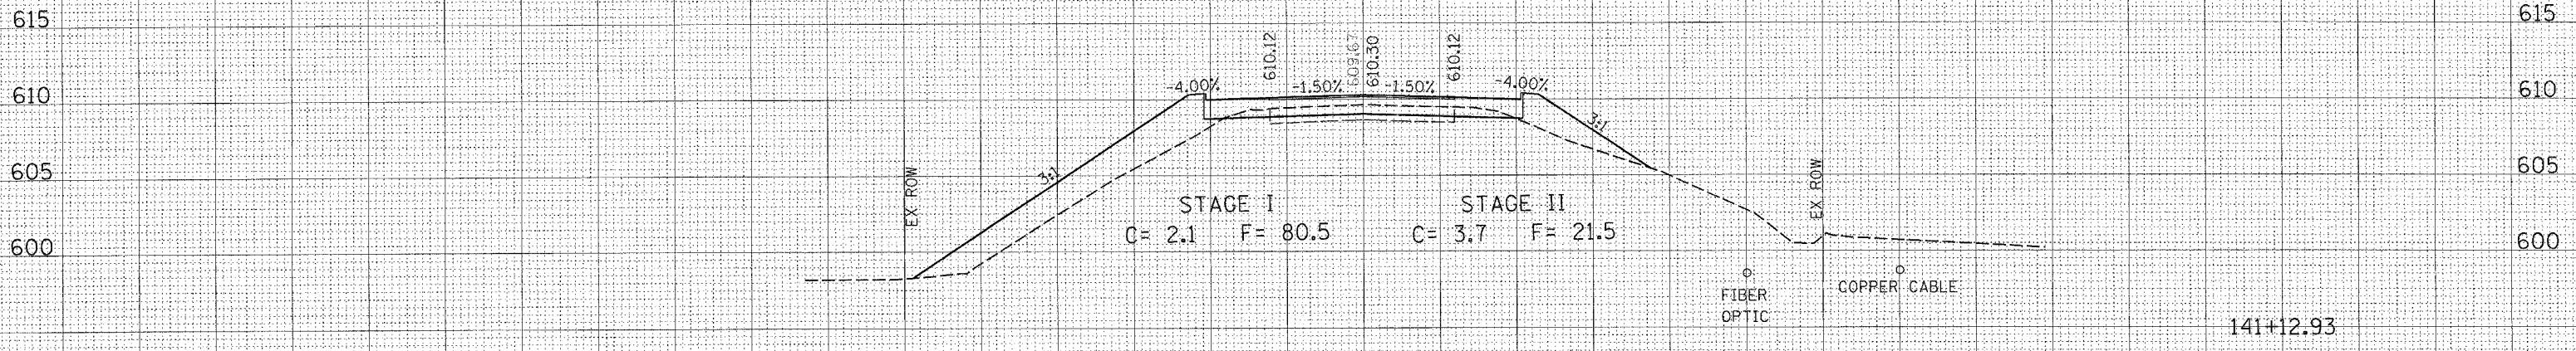

DATE
BY
ORIGINAL SURVEY
SURVEY
NOTE BOOK
NO.
TEMPLATE
AREAS CHECKED

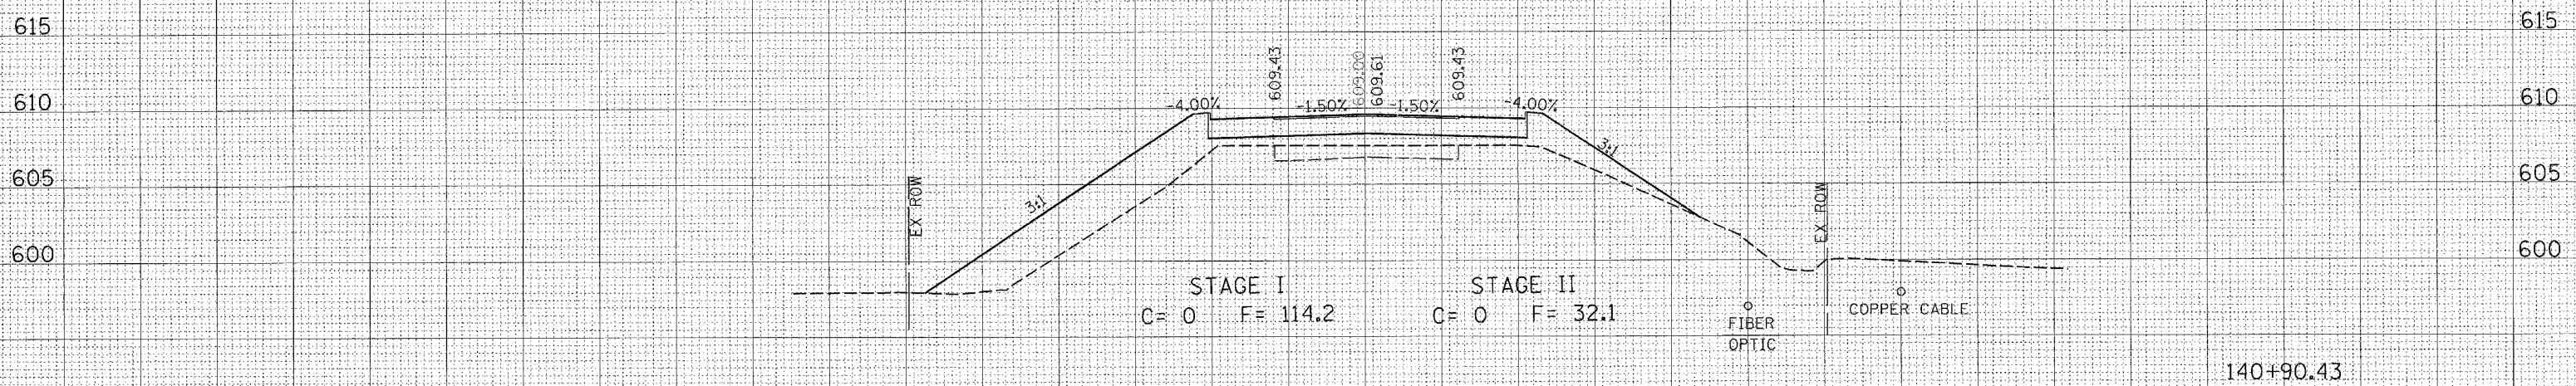

160 150 140 130 120 110 100 90 80 70 60 50 40 30 20 10 0 10 20 30 40 50 60 70 80 90 100 110 120 130 140 150