


F.A.P. RTE.	SECTION	COUNTY	TOTAL SHEETS	SHEET NO.
562	117B-41	SCOTT	39	27
STA.	300+50.00	TO STA.	300+50.00	
FED. ROAD DIST. NO.	ILLINOIS	FED. AID PROJECT	STATE CONTRACT NO. 72818	
65	70	75	80	

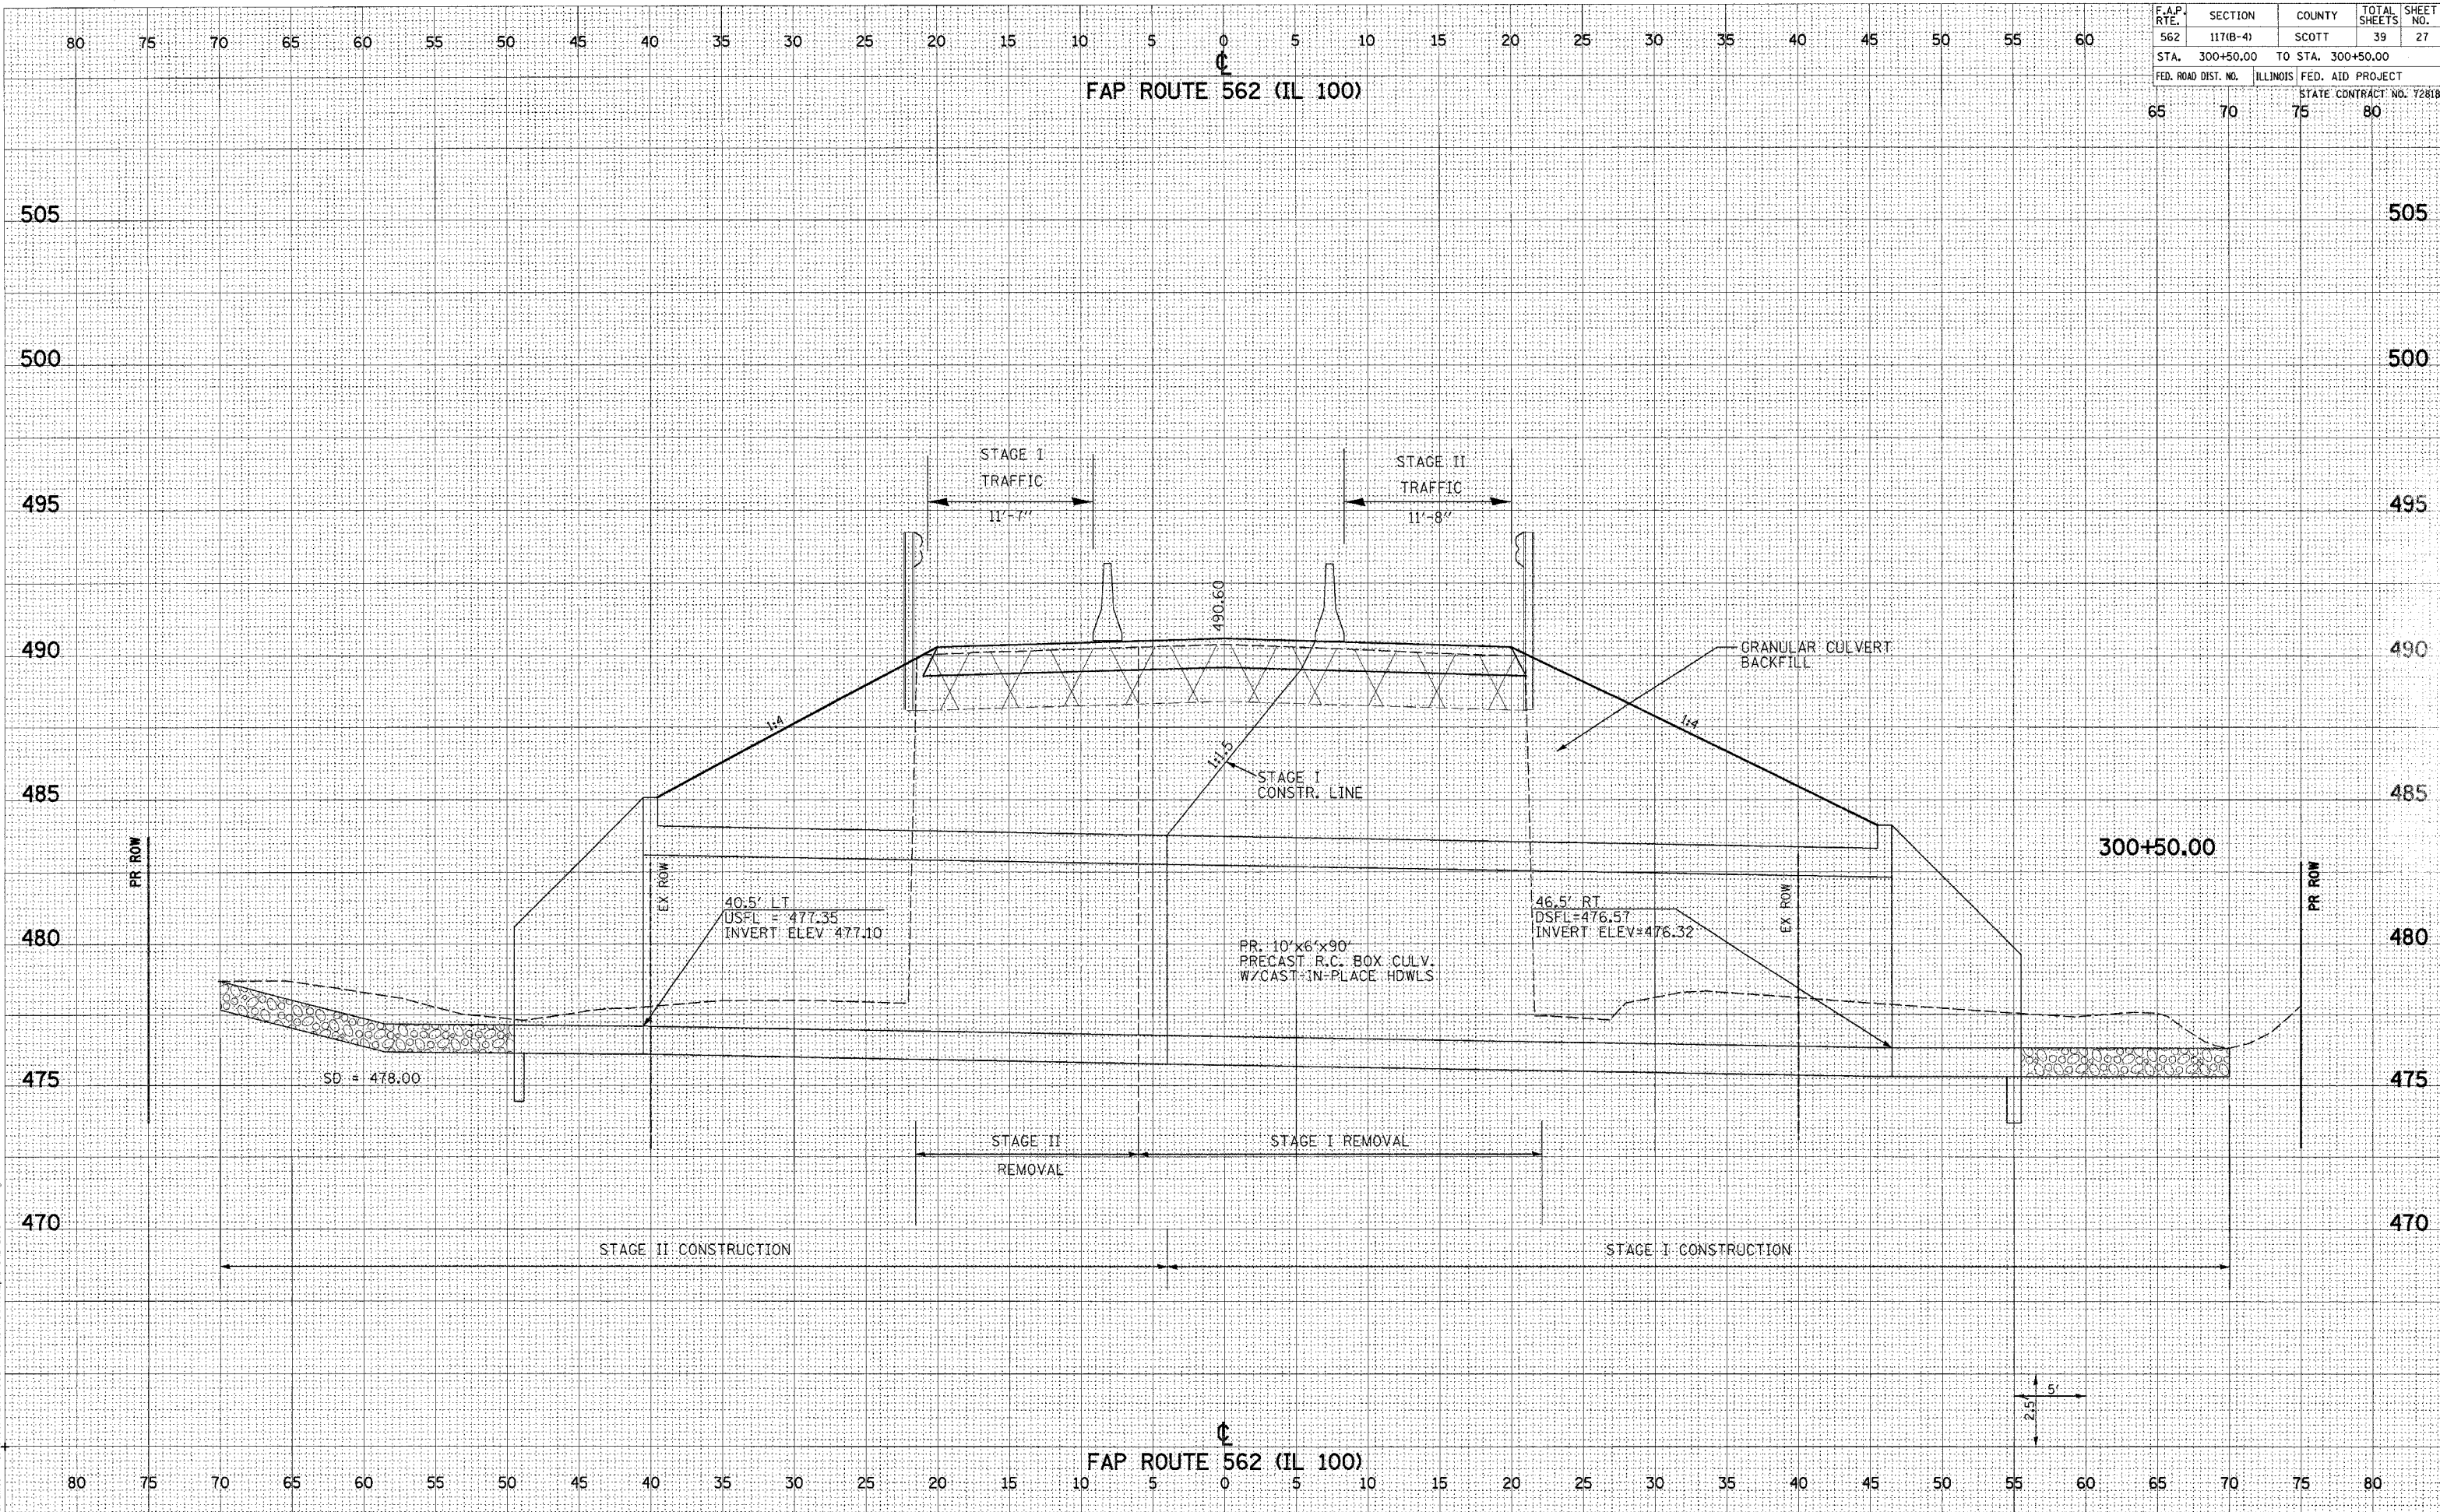

DATE	BY
SURVEYED	
PLOTTED	
AREA	
AREAS CHECKED	
NO.	

DATE	BY
SURVEYED	
PLOTTED	
AREA	
AREAS CHECKED	
NO.	

Plot Date: 4/27/2005
 Plot By: 2005/1/24
 Plotted By: abraham
 Pen Table: lds.tbl
 Filename: s:\0400\1100\load\1\geom\function\pans\27_39_x8100.dgn

