



F.A.P. RTE.	SECTION	COUNTY	TOTAL SHEETS	SHEET NO.
562	117(B-4)	SCOTT	39	28
STA. 296+25.00 TO STA. 296+50.00		FED. AID PROJECT		
FED. ROAD DIST. NO.	ILLINOIS	STATE CONTRACT NO. 72818		

FAP ROUTE 562 (IL 100)

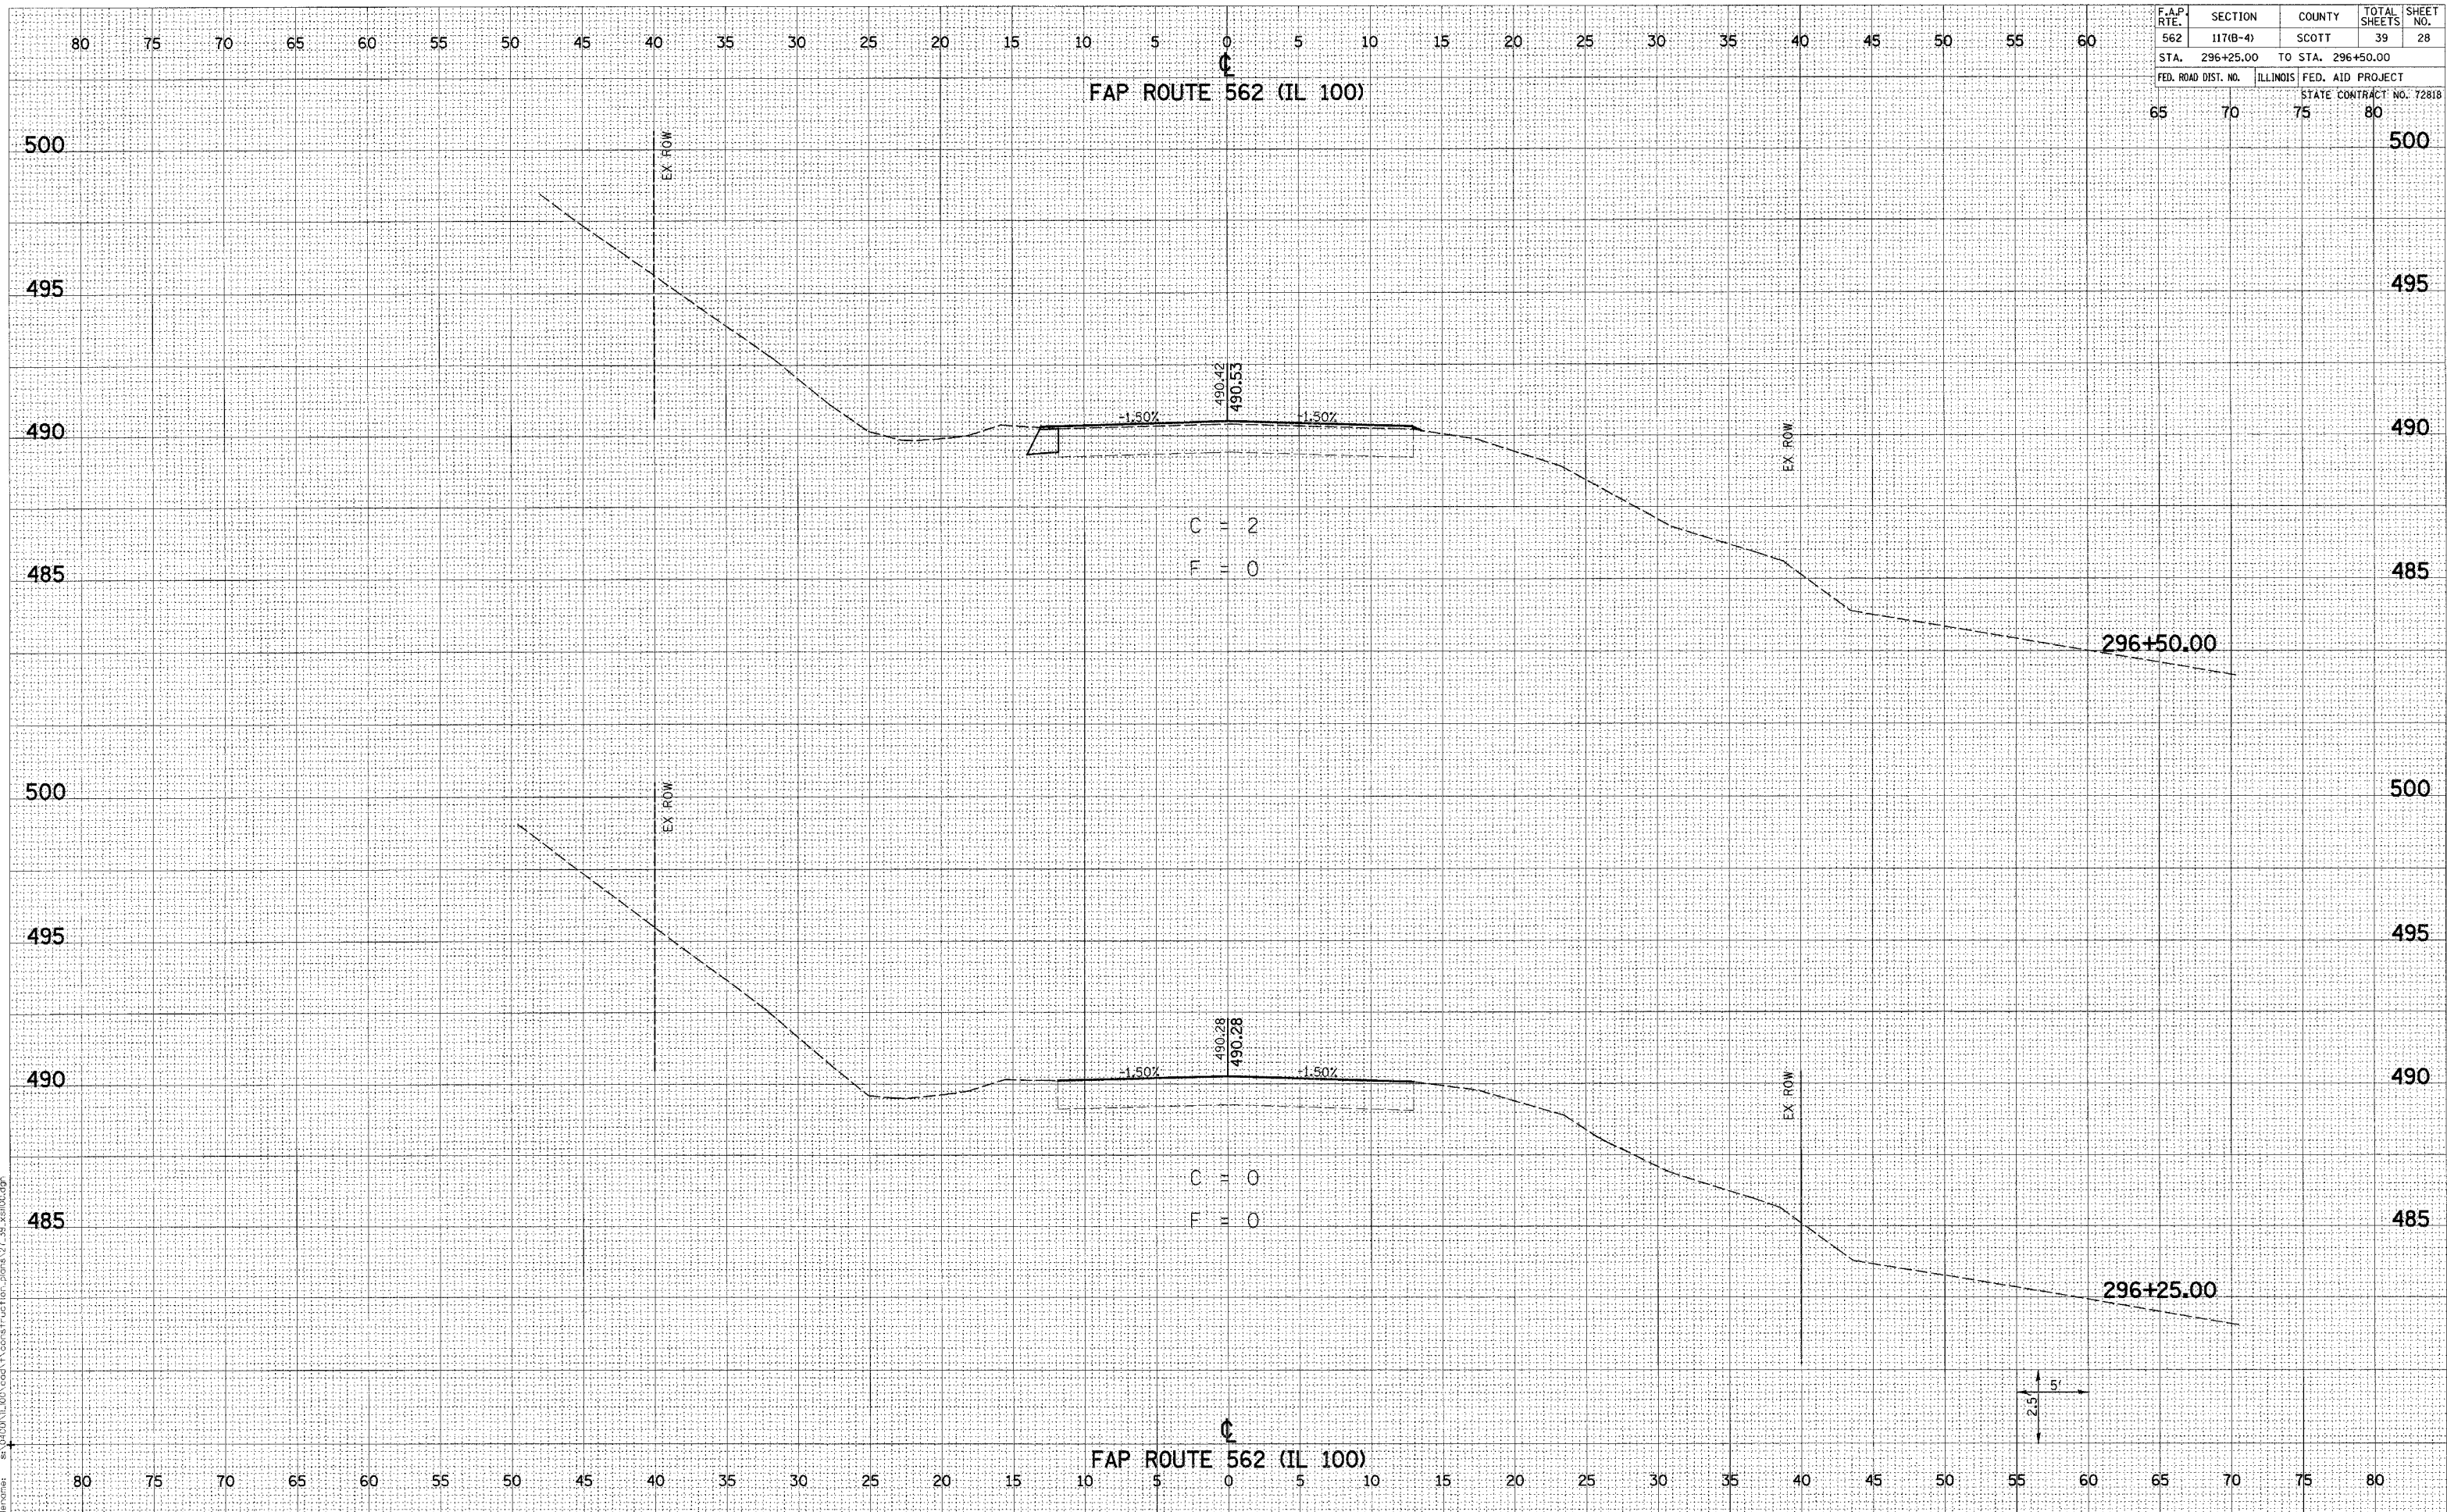

C = 2
F = 0

C = 0
F = 0

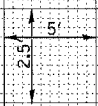

FAP ROUTE 562 (IL 100)

FINAL SURVEY	SURVEYED	DATE
NOTE BOOK	PLOTTED	
AREAS	TEMP	
CHECKED	AREAS	

ORIGINAL SURVEY	SURVEYED	DATE
NOTE BOOK	PLOTTED	
AREAS	TEMP	
CHECKED	AREAS	

Plot Date: 4/27/2005
 Plot Time: 2:02:57 PM
 Plotted By: g00111cst
 File Name: 80430111001\c001\construction\c001\27_28_29_30.dwg