


F.A.P. RTE.	SECTION	COUNTY	TOTAL SHEETS	SHEET NO.
562	117(B-4)	SCOTT	39	33
STA. 299+50.00	TO STA. 299+91.04			
FED. ROAD DIST. NO.	ILLINOIS	FED. AID PROJECT	STATE CONTRACT NO. 72818	
65	70	75	80	

FAP ROUTE 562 (IL 100)

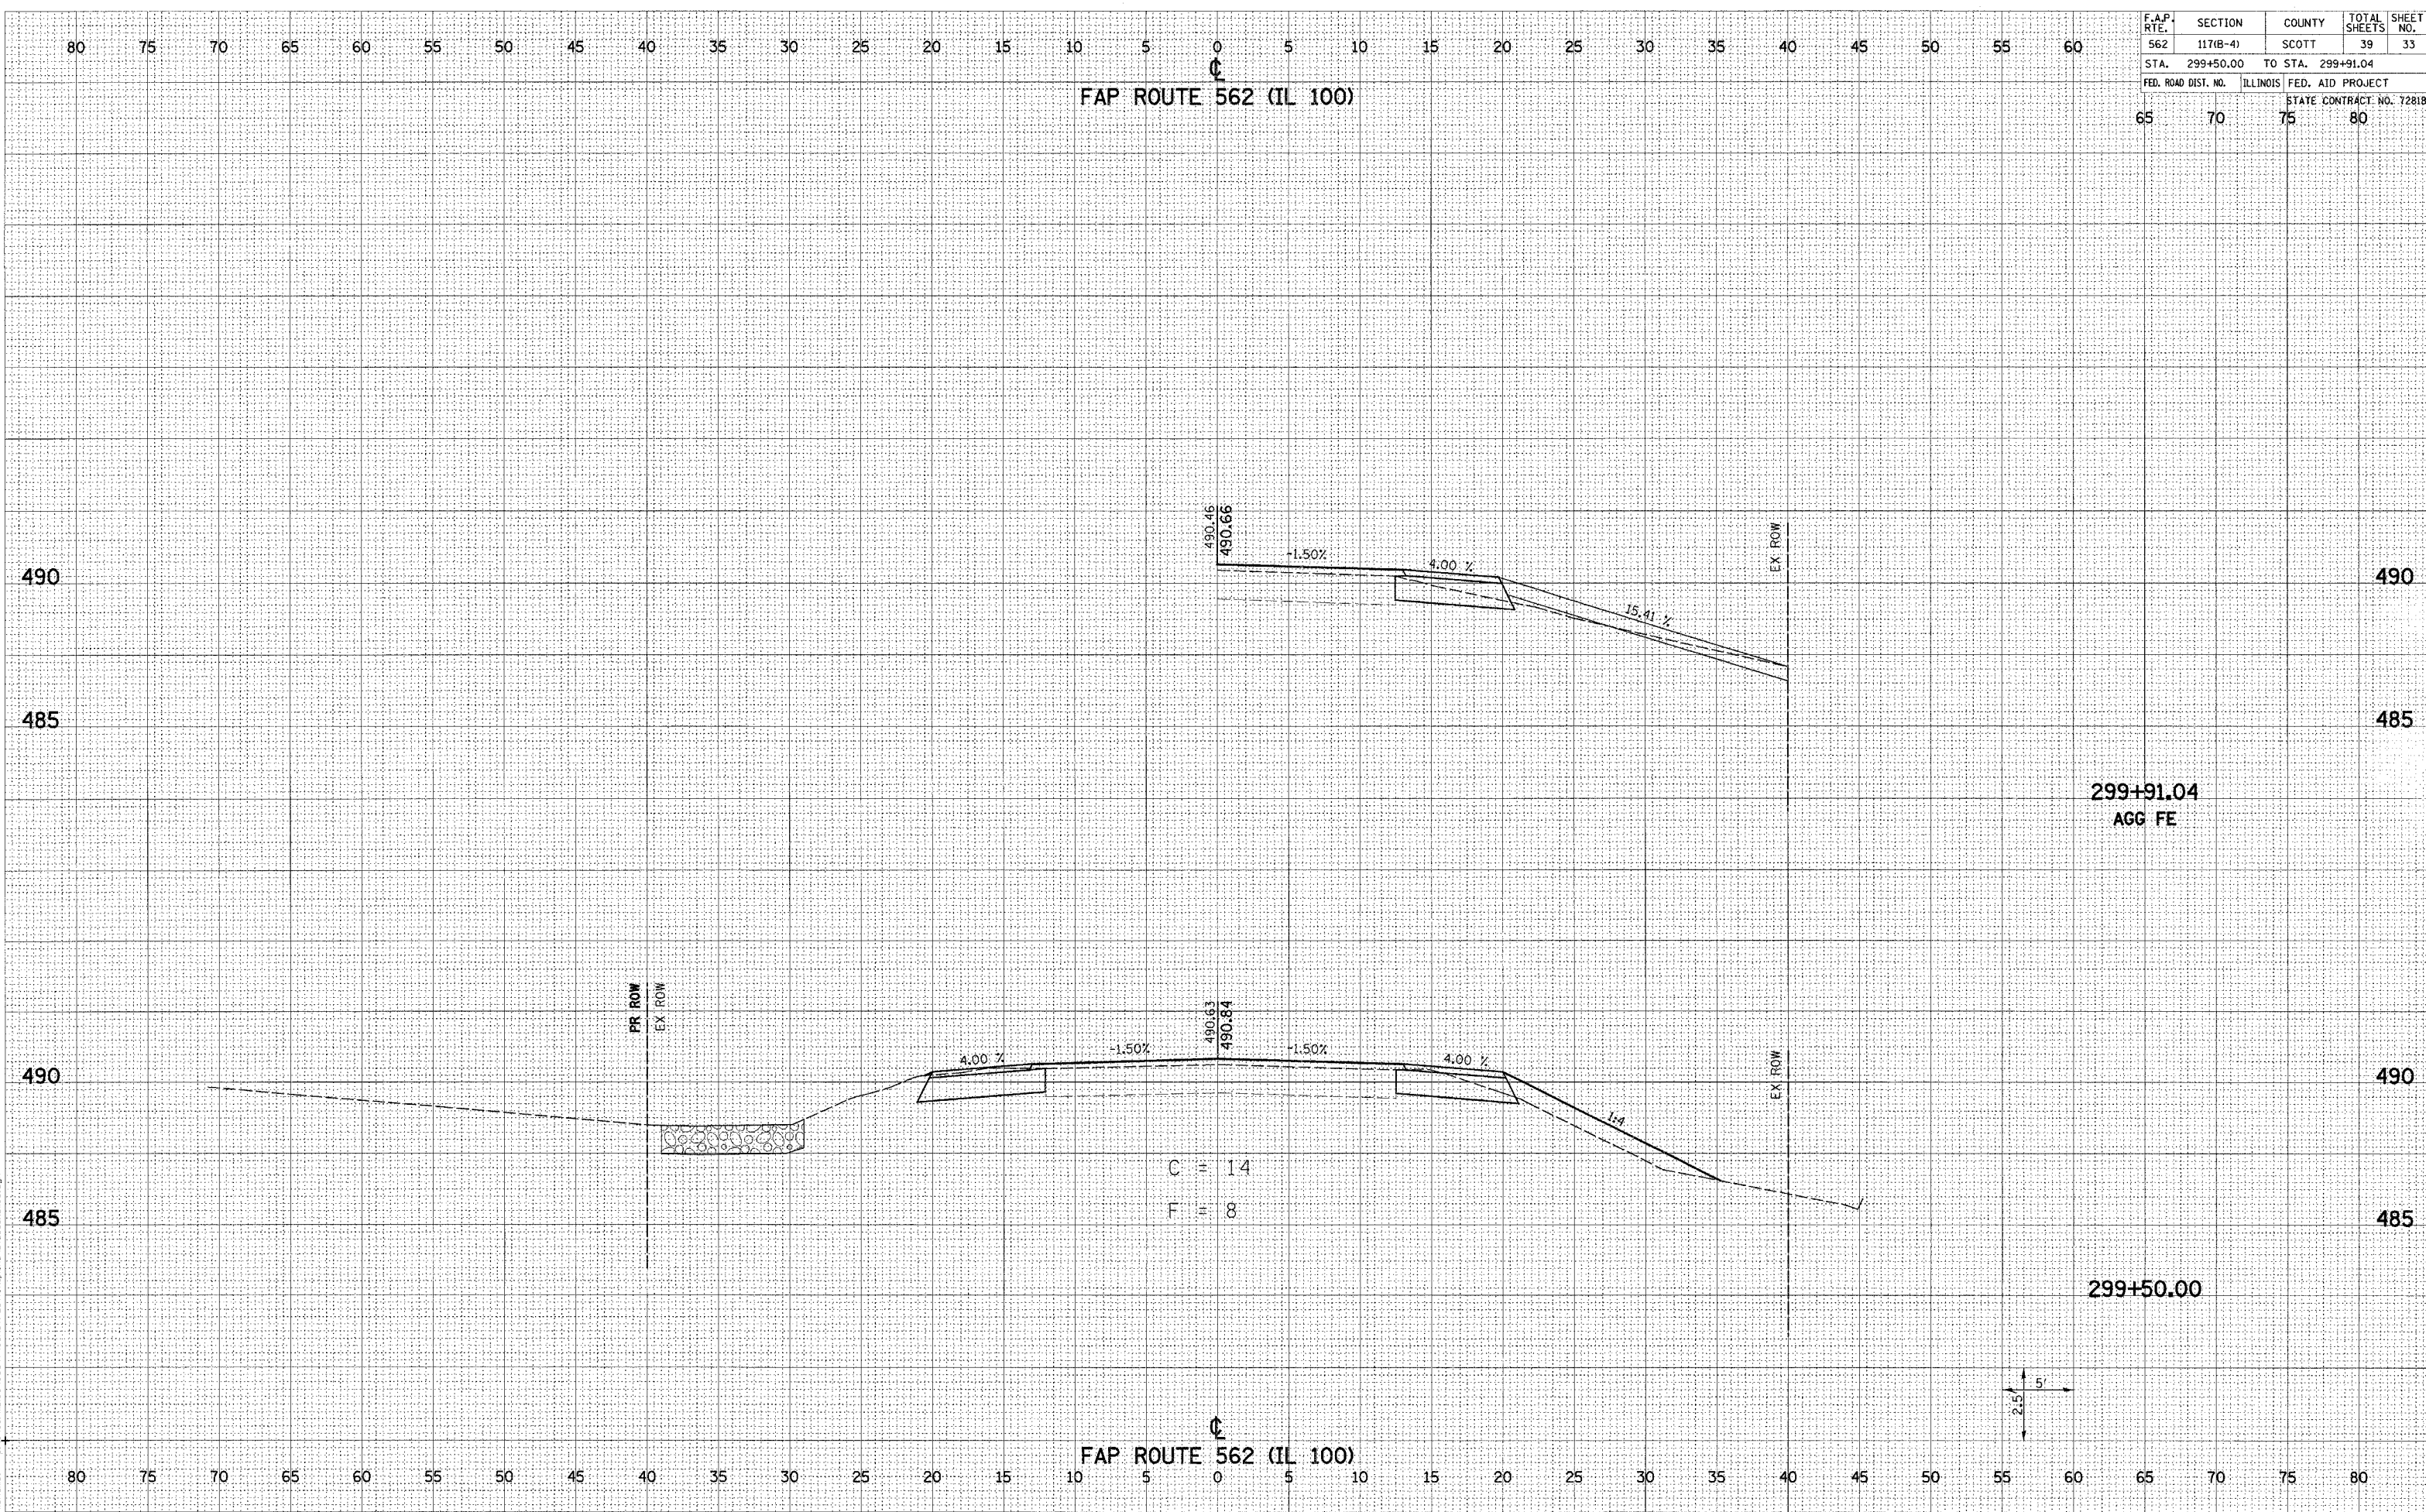

C = 14
F = 8

DATE	BY
SURVEYED	PLOTTED
NOTE BOOK	AREAS CHECKED
NO.	

DATE	BY
SURVEYED	PLOTTED
NOTE BOOK	AREAS CHECKED
NO.	

Plot Date: 1/27/2005
 Plot Path: c:\p11\117\117a.dwg
 Plotted By: jph
 Pen Table: idwt.tbl
 Filename: s:\0400\117\117a.dwg