


F.A. RTE.	SECTION	COUNTY	TOTAL SHEETS	SHEET NO.
*	**	SCHUYLER	139	132
STA. 558+50.00		TO STA. 558+75.00		
FED. ROAD DIST. NO.	ILLINOIS	FED. AID PROJECT		

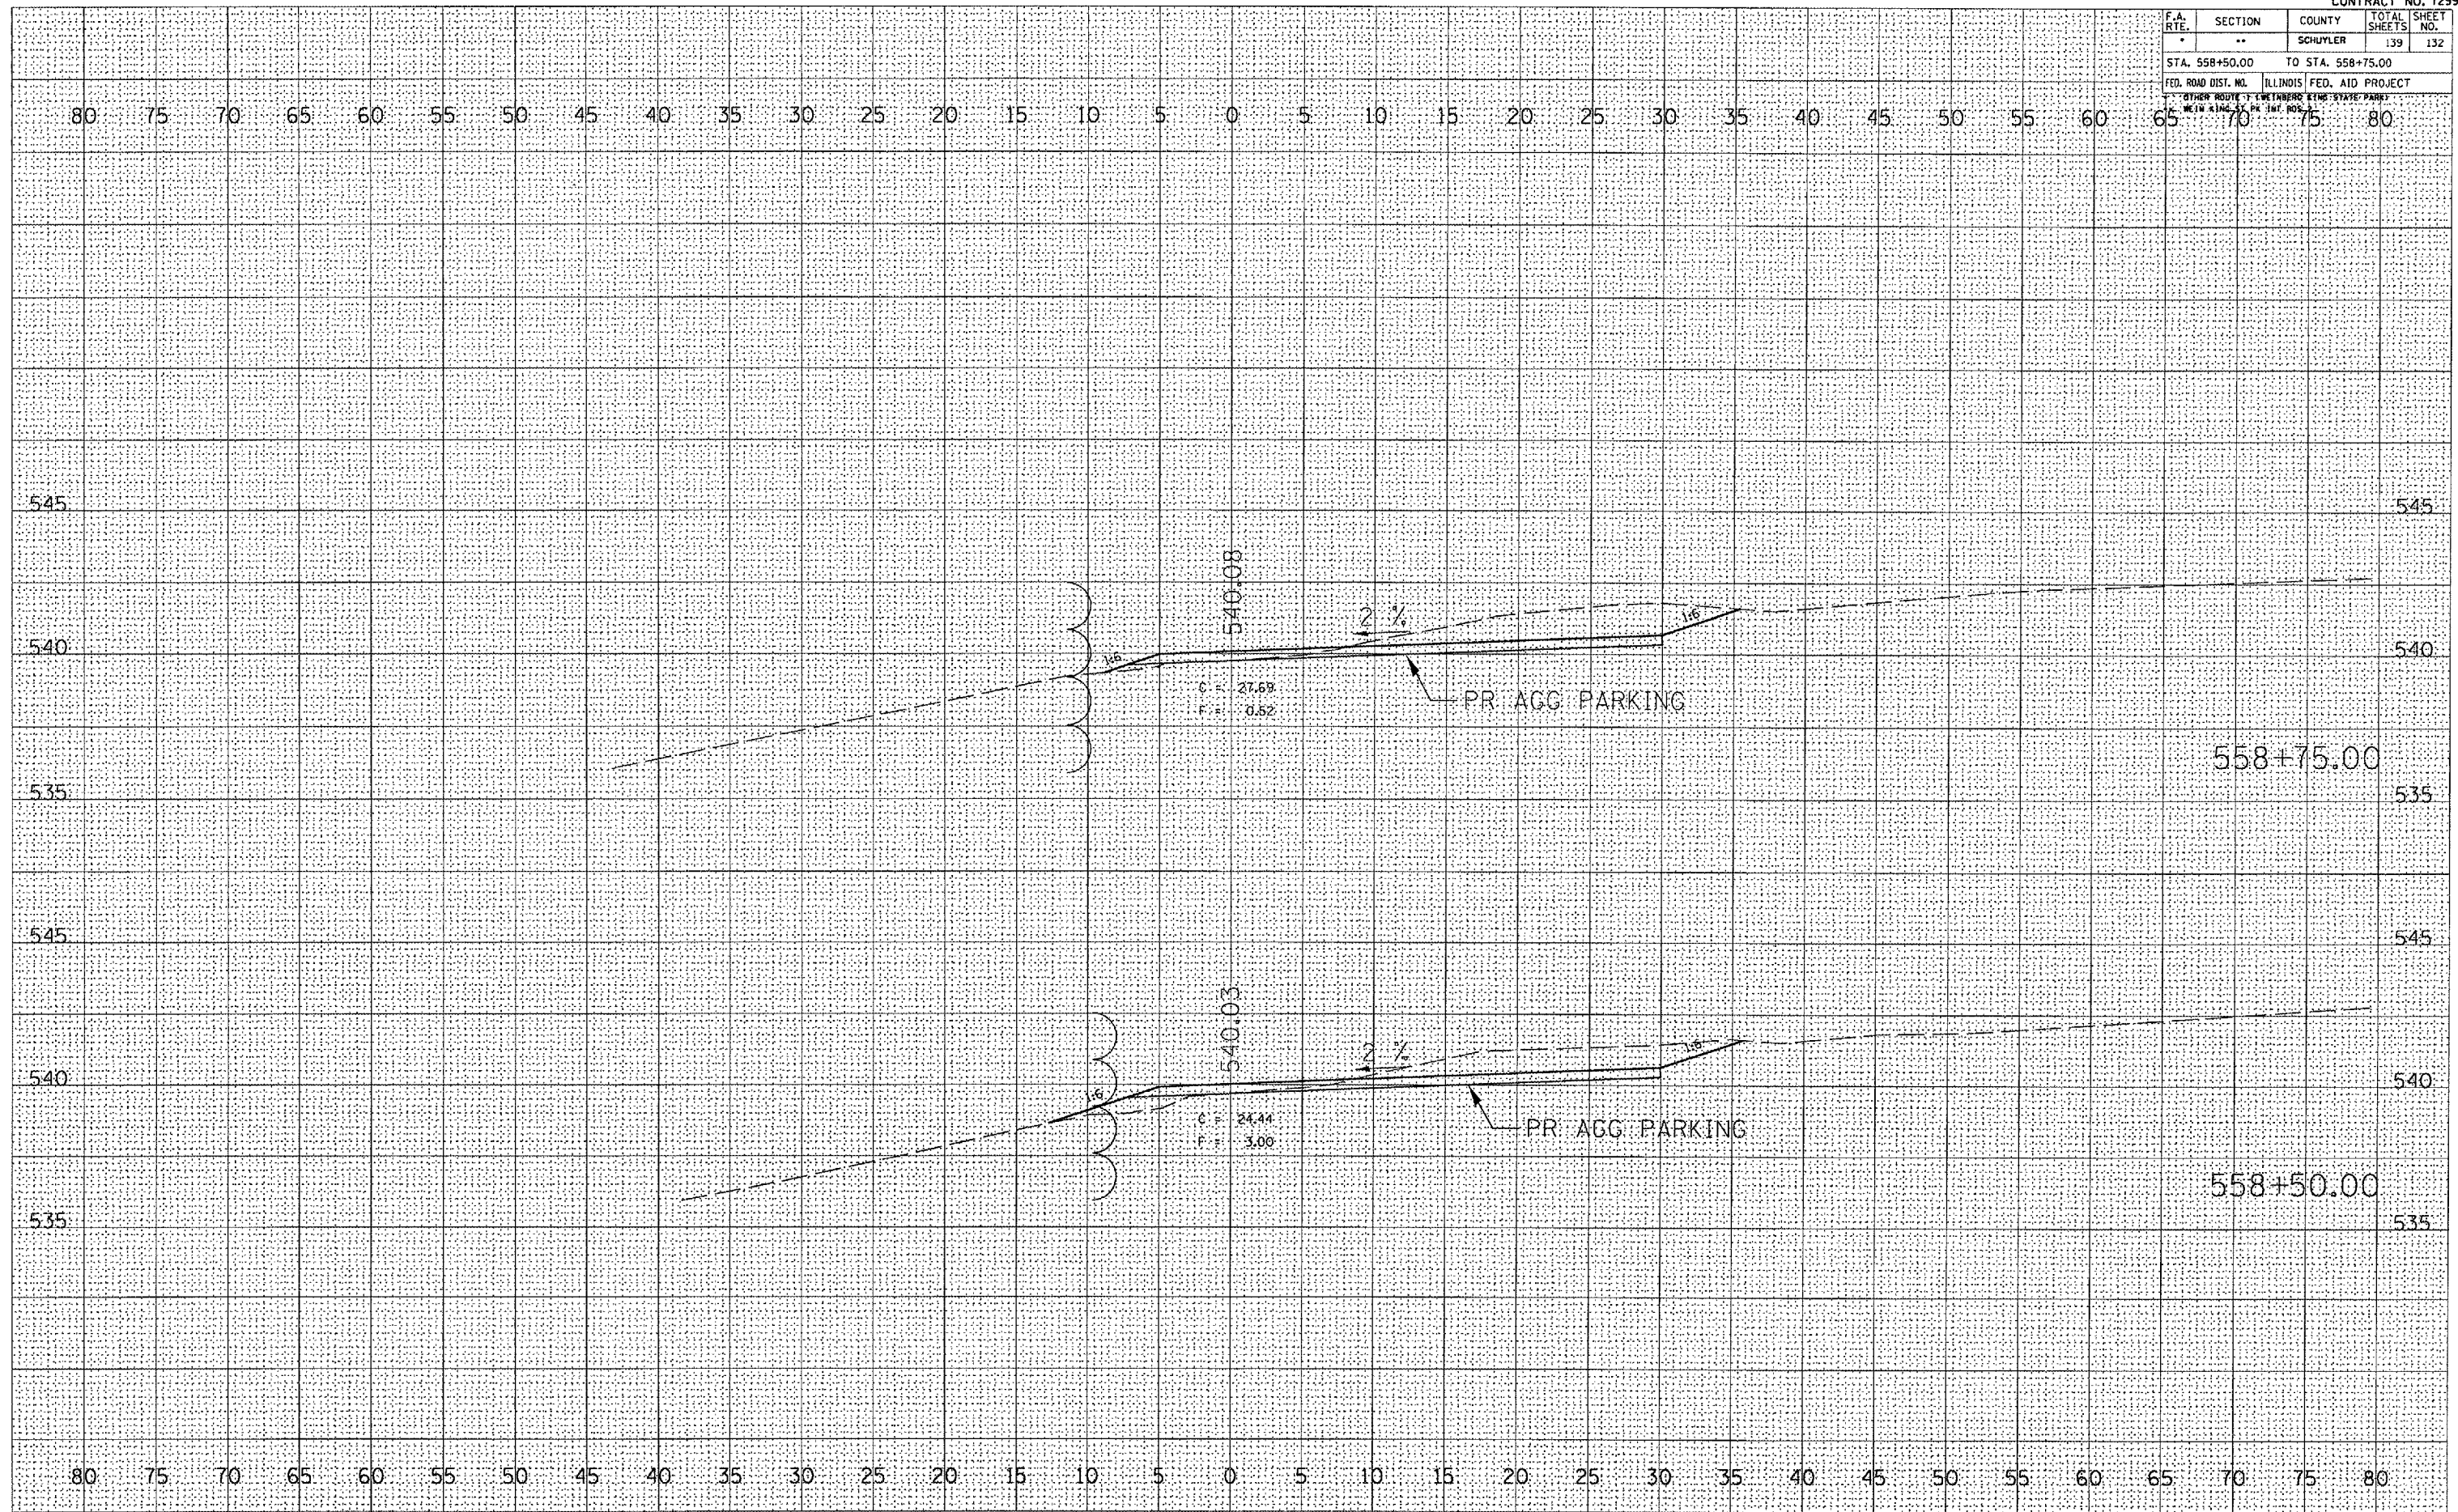

DATE	
BY	
REVIEWED	
DATE	
NOTED	
DATE	
AREA	
CHECKED	
DATE	

DATE	
BY	
REVIEWED	
DATE	
NOTED	
DATE	
AREA	
CHECKED	
DATE	

PLOT DATE = 8/23/2009
 FILE NAME = c:\projects\72996\72996.dwg
 PLOT SCALE = 1/8" = 1' IN.
 USER NAME = hanteb