


F.A. RTE.	SECTION	COUNTY	TOTAL SHEETS	SHEET NO.
*	--	SCHUYLER	139	138
STA. 568+75.00		TO STA. 569+25.00		
FED. ROAD DIST. NO.		ILLINOIS	FED. AID PROJECT	

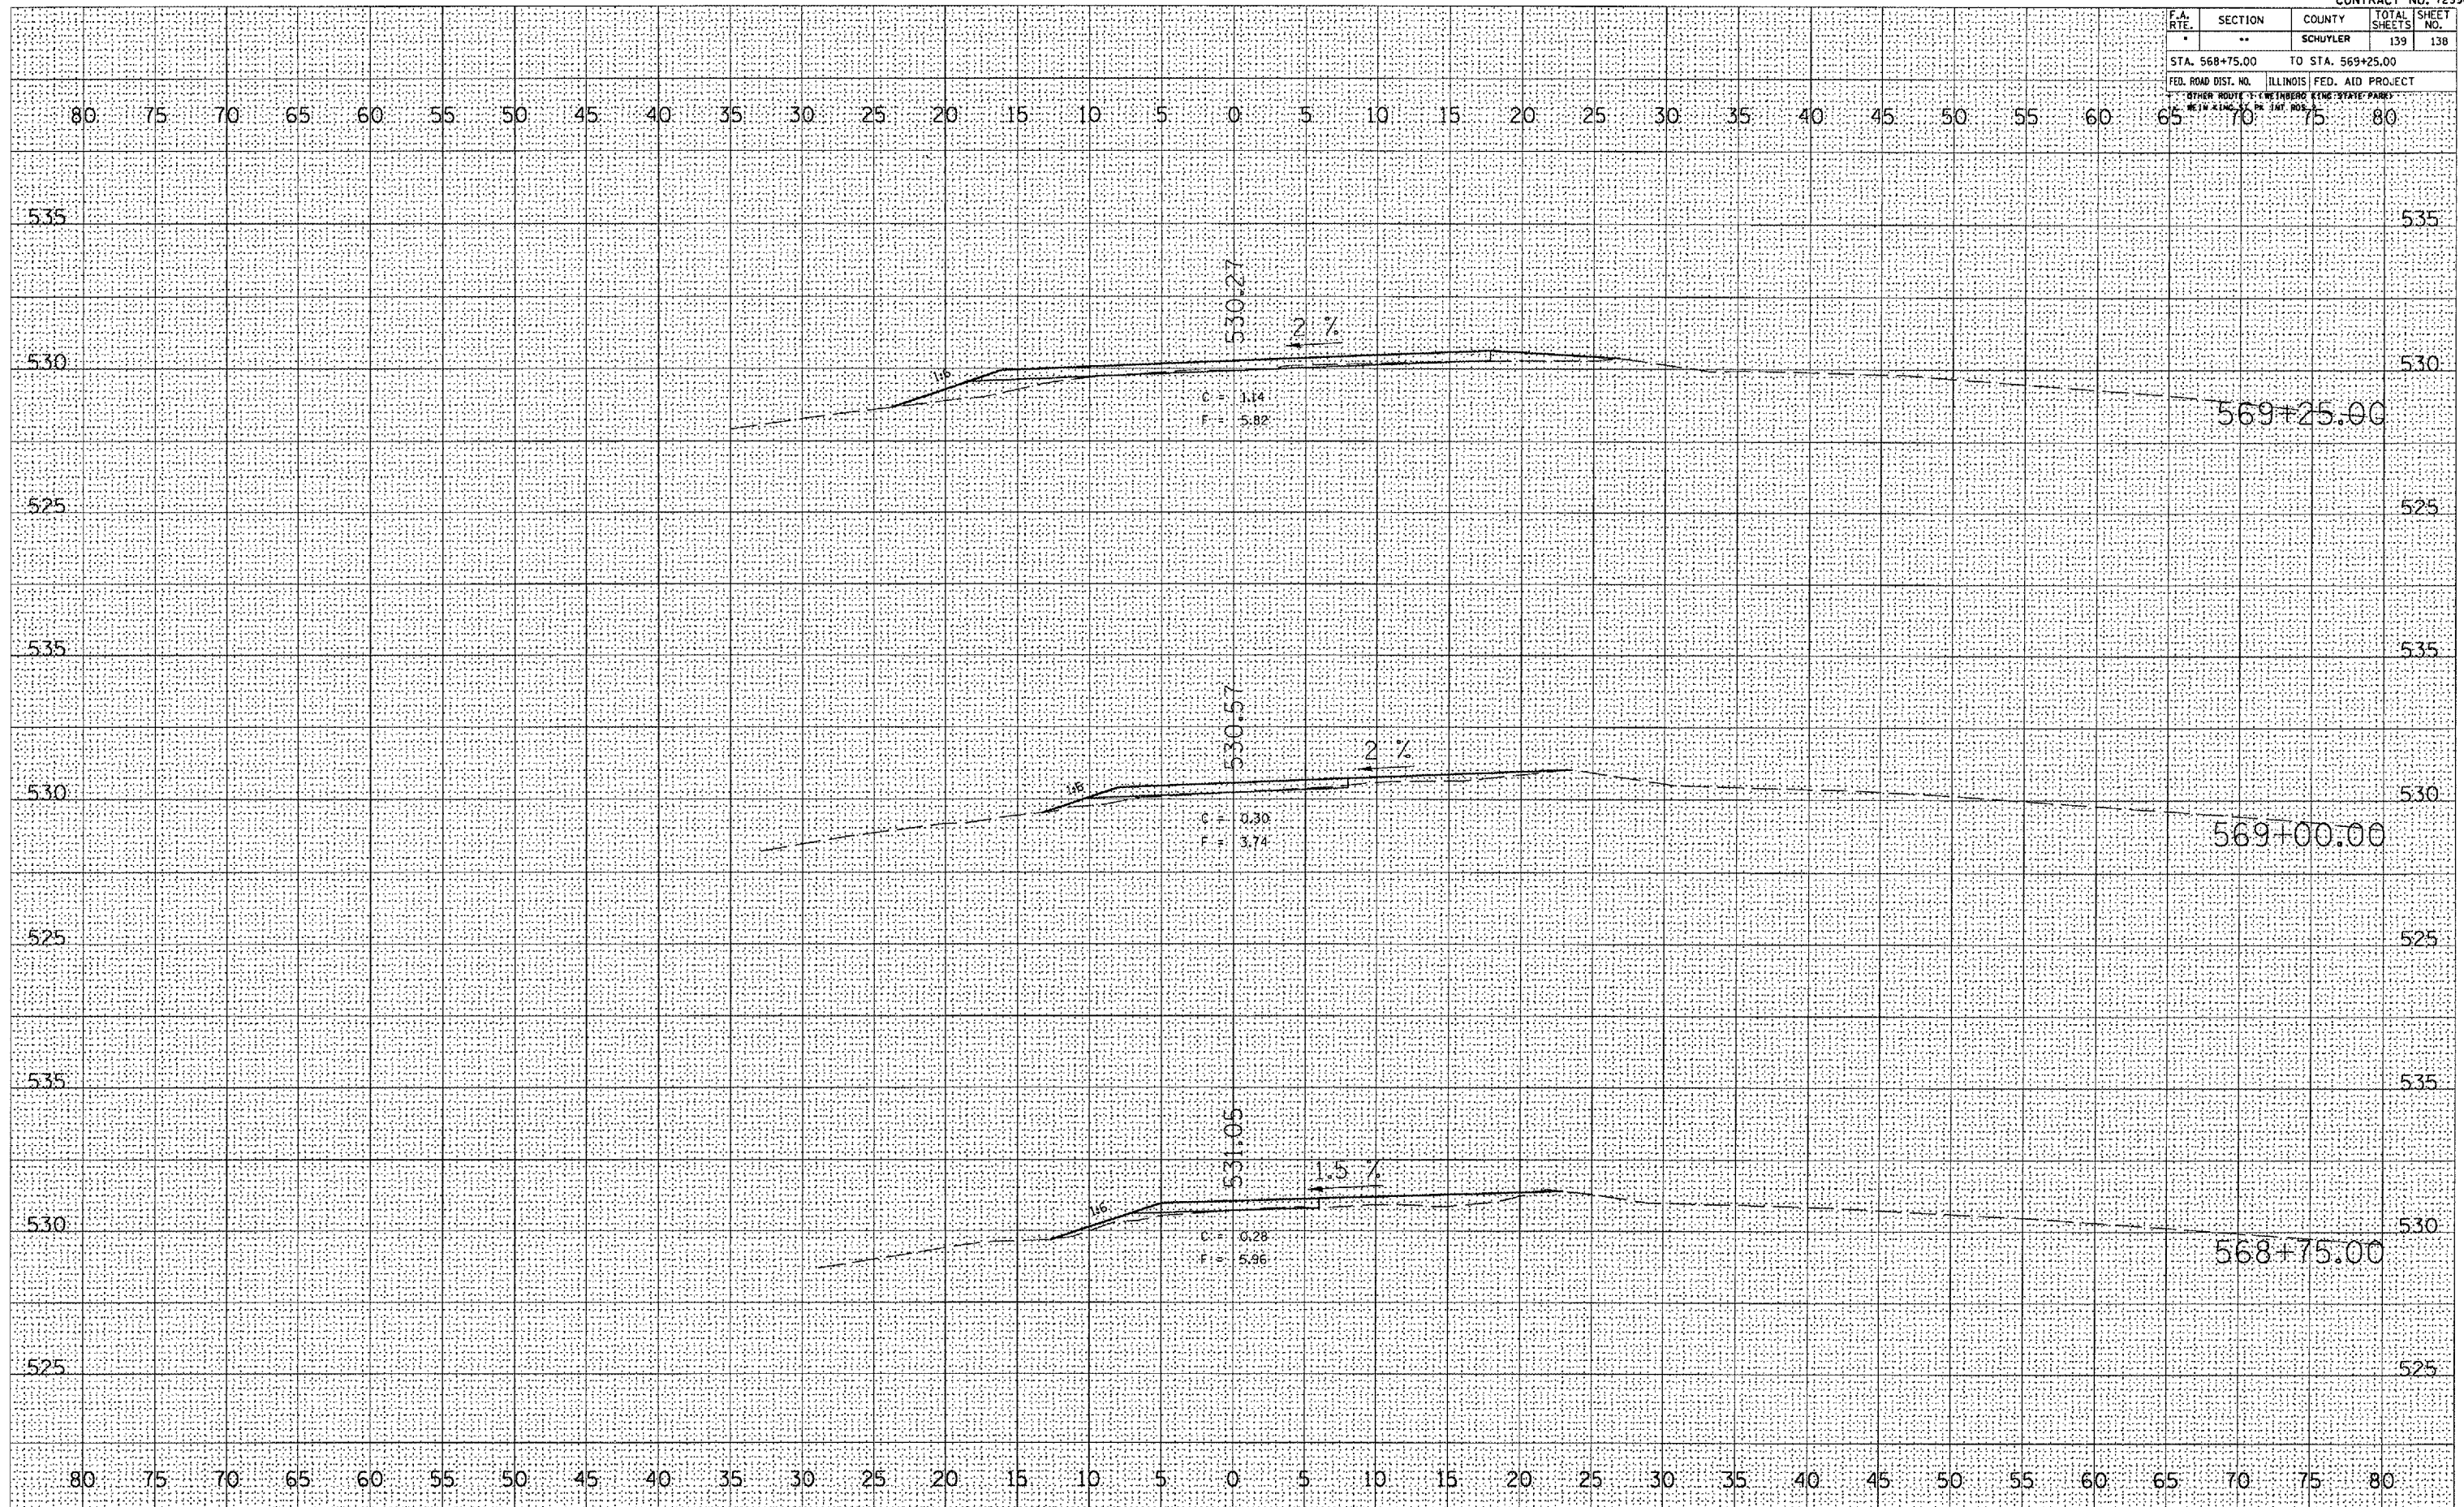

DATE	
BY	
NO.	
FINAL SURVEY	SUBMITTED
NOTE BOOK	PLOTTED
AREA	CHECKED
NO.	AREAS CHECKED

DATE	
BY	
NO.	
ORIGINAL SURVEY	SUBMITTED
NOTE BOOK	PLOTTED
AREA	CHECKED
NO.	AREAS CHECKED

PLOT DATE = 8/23/2005
 FILE NAME = c:\projects\hntb\902\cont\cont 2
 USER NAME = hntb\jmc / IN.