


F.A.U. ROUTE	SECTION	COUNTY	TOTAL SHEET NO.
120	00-00097-00-CH	MCHENRY	28
	STATE SECTION		21

CROSS SECTIONS STA. 43+50 TO STA. 45+50
F.H.W.A. REG.5 ILLINOIS PROJECT NO. F-0305(023)
83725

SCALE: 1" = 5' HORIZ.
1" = 2' VERT.

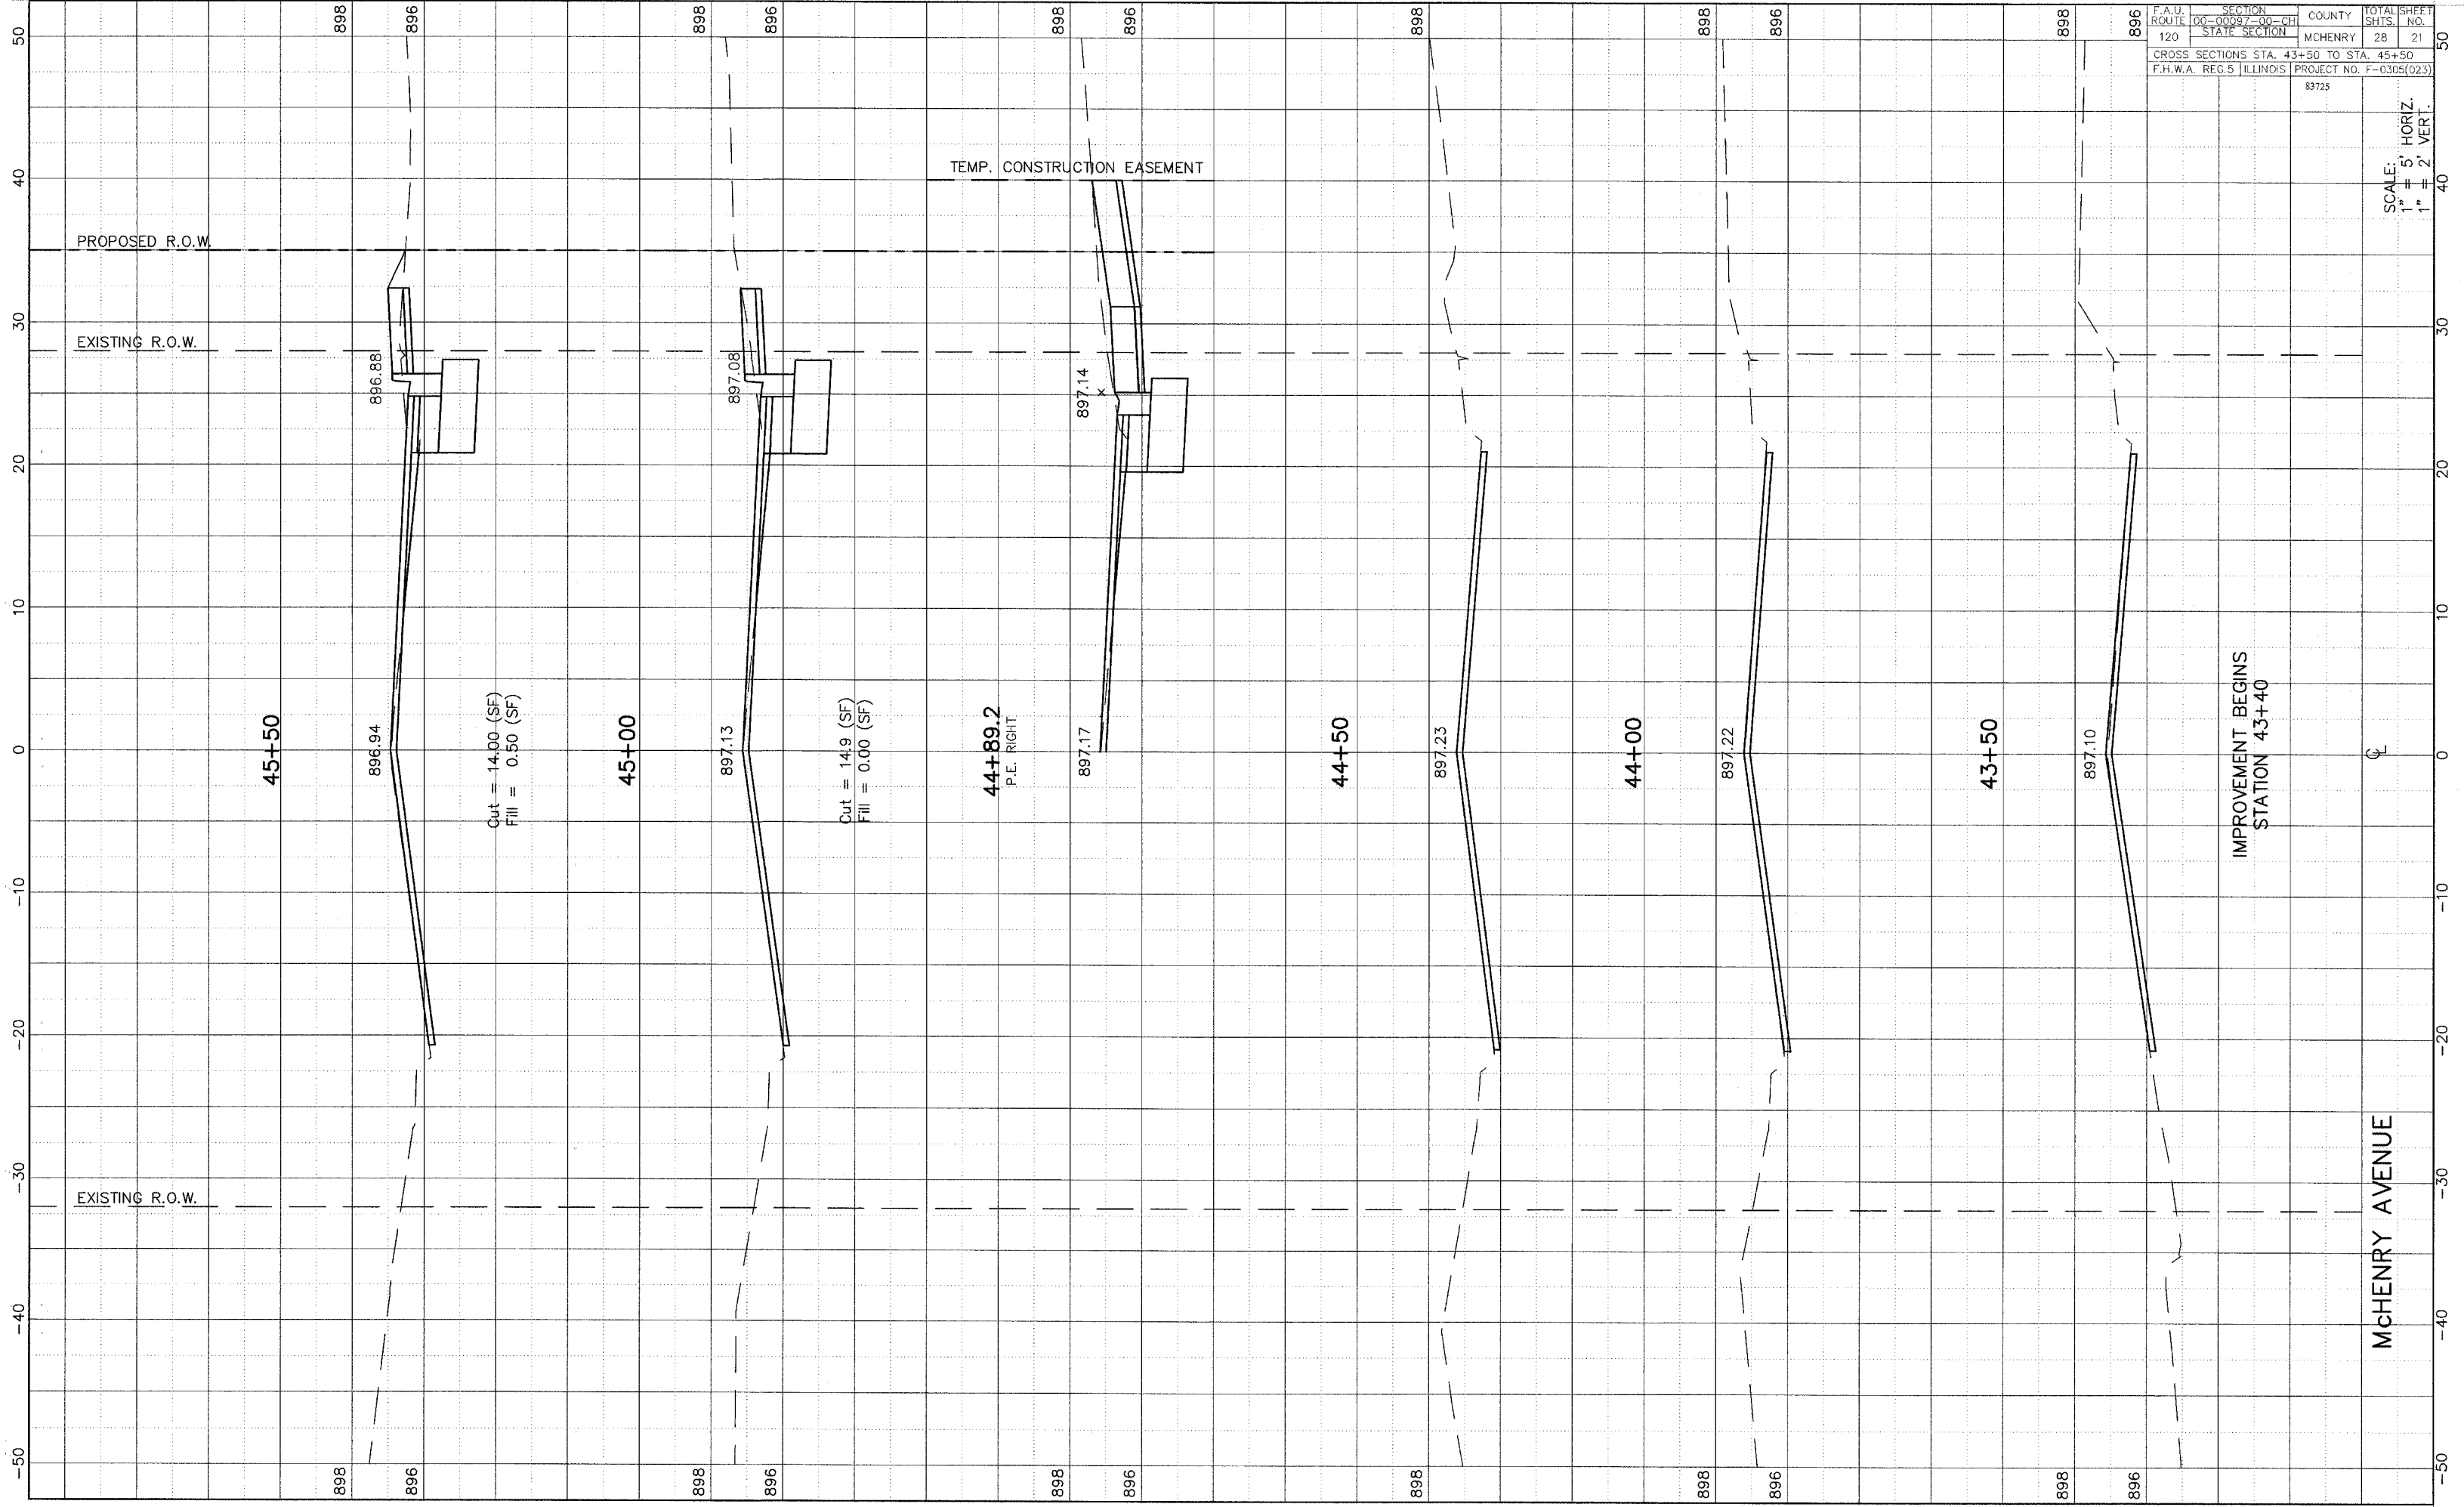

PROPOSED R.O.W.

EXISTING R.O.W.

TEMP. CONSTRUCTION EASEMENT

45+50

896.94

Cut = 14.00 (SF)
Fill = 0.50 (SF)

45+00

897.13

Cut = 14.9 (SF)
Fill = 0.00 (SF)

44+89.2
P.E. RIGHT

897.17

44+50

897.23

44+00

897.22

43+50

897.10

IMPROVEMENT BEGINS
STATION 43+40

MCHENRY AVENUE

CL