



FAP RTE	SECTION	COUNTY	TOTAL SHEETS	SHEET NO.
729	34Z-4	VERMILION	285	11

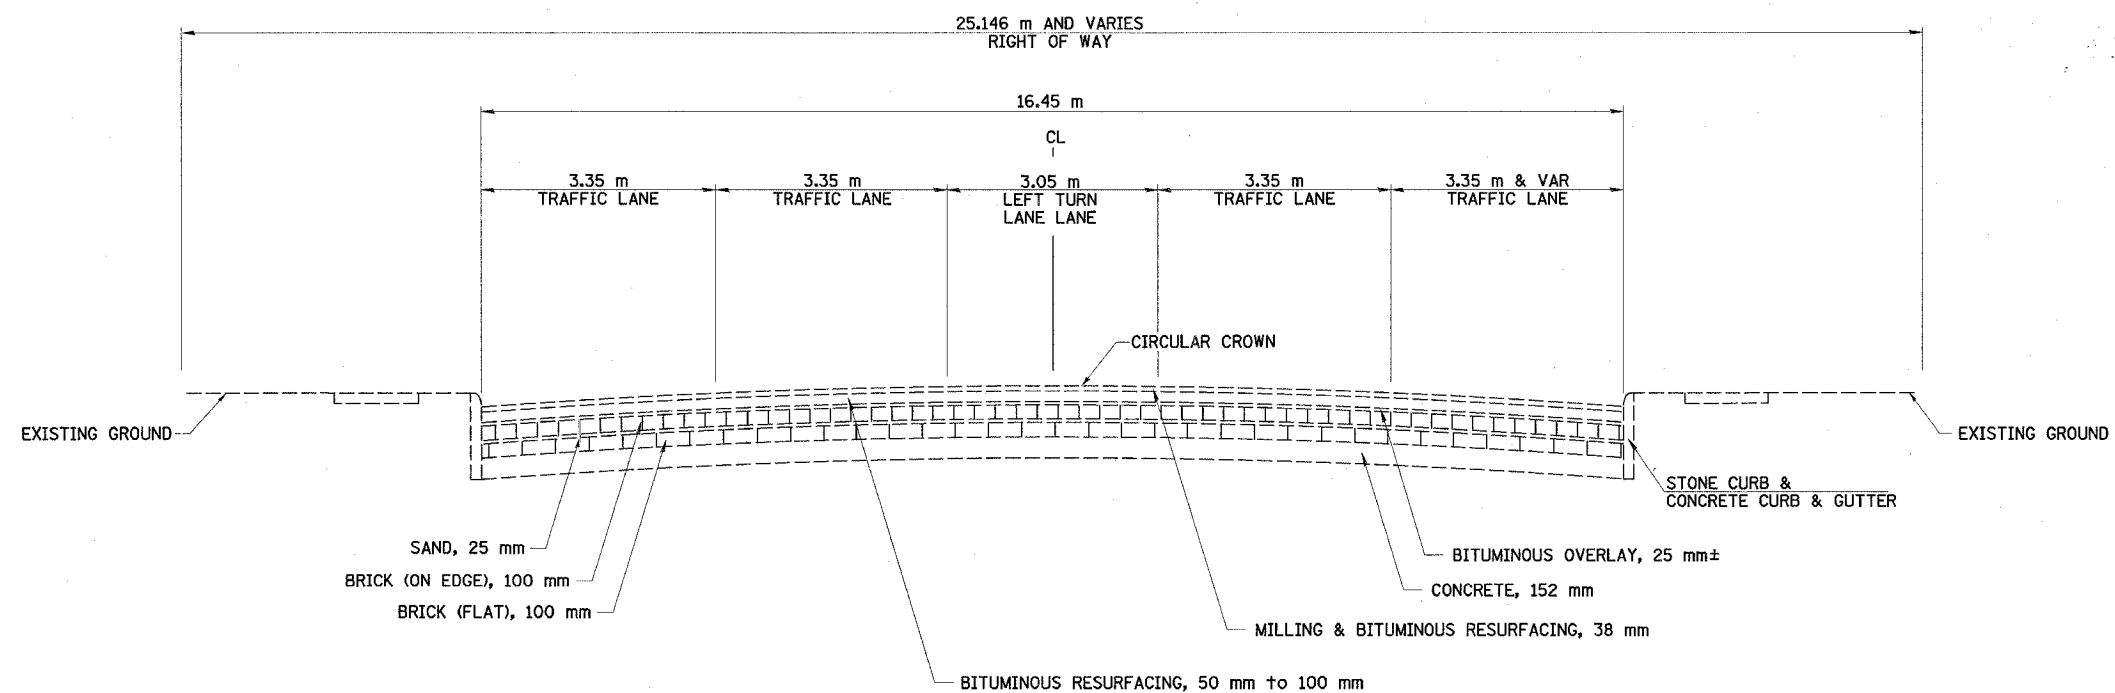

STATION 90+268± TO STATION 90+960±

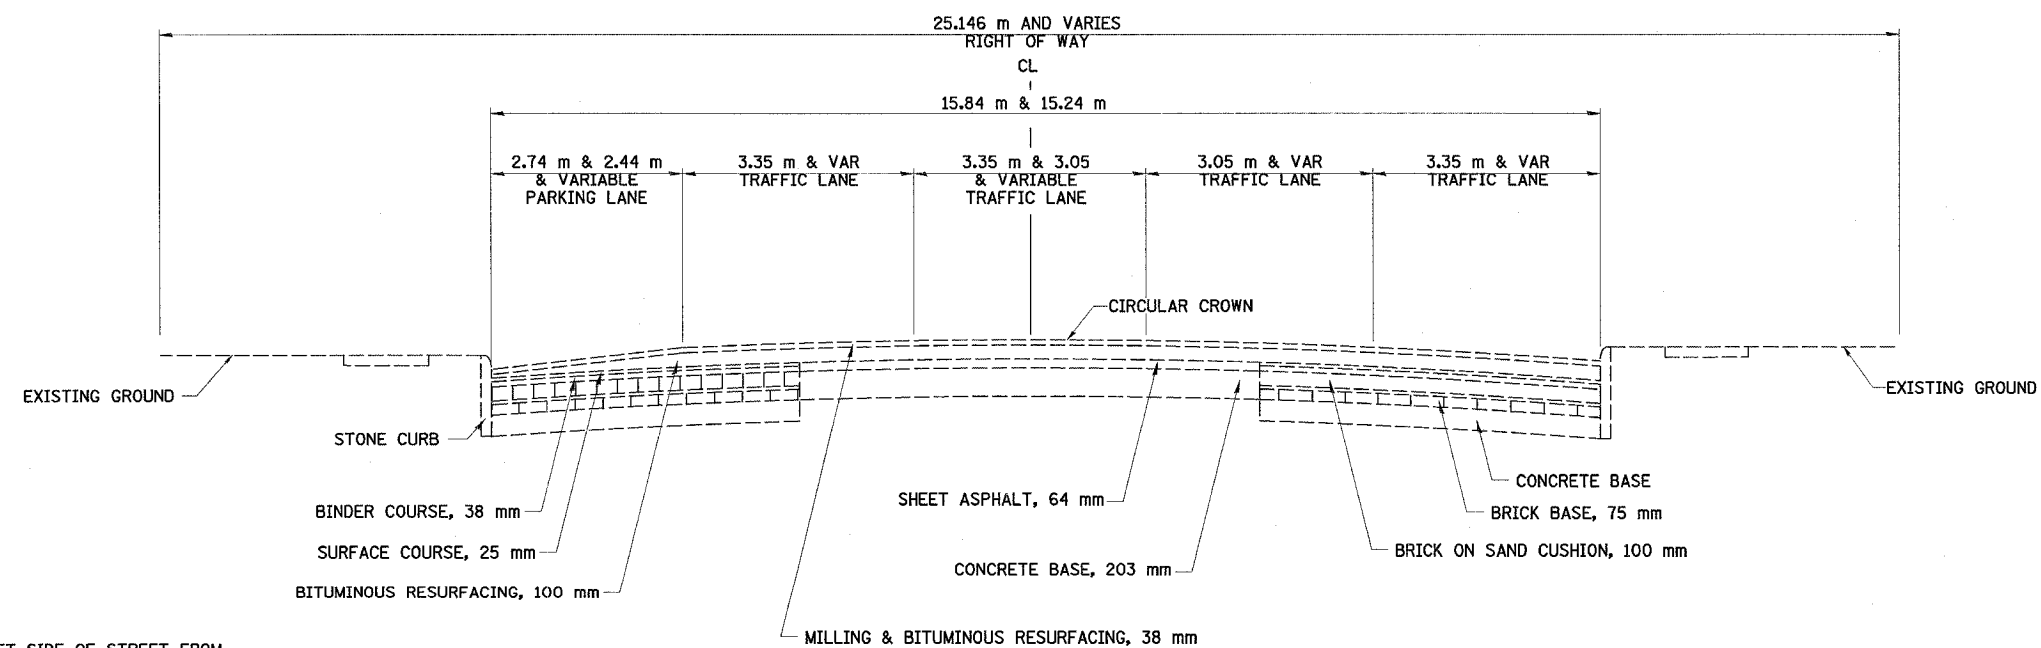

N & W RR TO BUCHANAN STREET
STATION 90+960± TO STATION 91+552±

NOTE :
PARKING ON LEFT SIDE OF STREET FROM
STA 90+990± (NORFOLK & WESTERN RAILROAD)
TO STA 91+445± (CORRINE ST) AND FROM
STA 91+900± (KIMBALL ST) TO
STA 92+060± (BOWMAN AVE)

EXISTING TYPICAL
SECTIONS