


FINAL SURVEY	SURVEYED	BY	DATE
NOTE BOOK	PLOTTED		
NO.	TEMPLATE		
	AREAS CHECKED		

ORIGINAL SURVEY	SURVEYED	BY	DATE
NOTE BOOK	PLOTTED		
NO.	TEMPLATE		
	AREAS CHECKED		

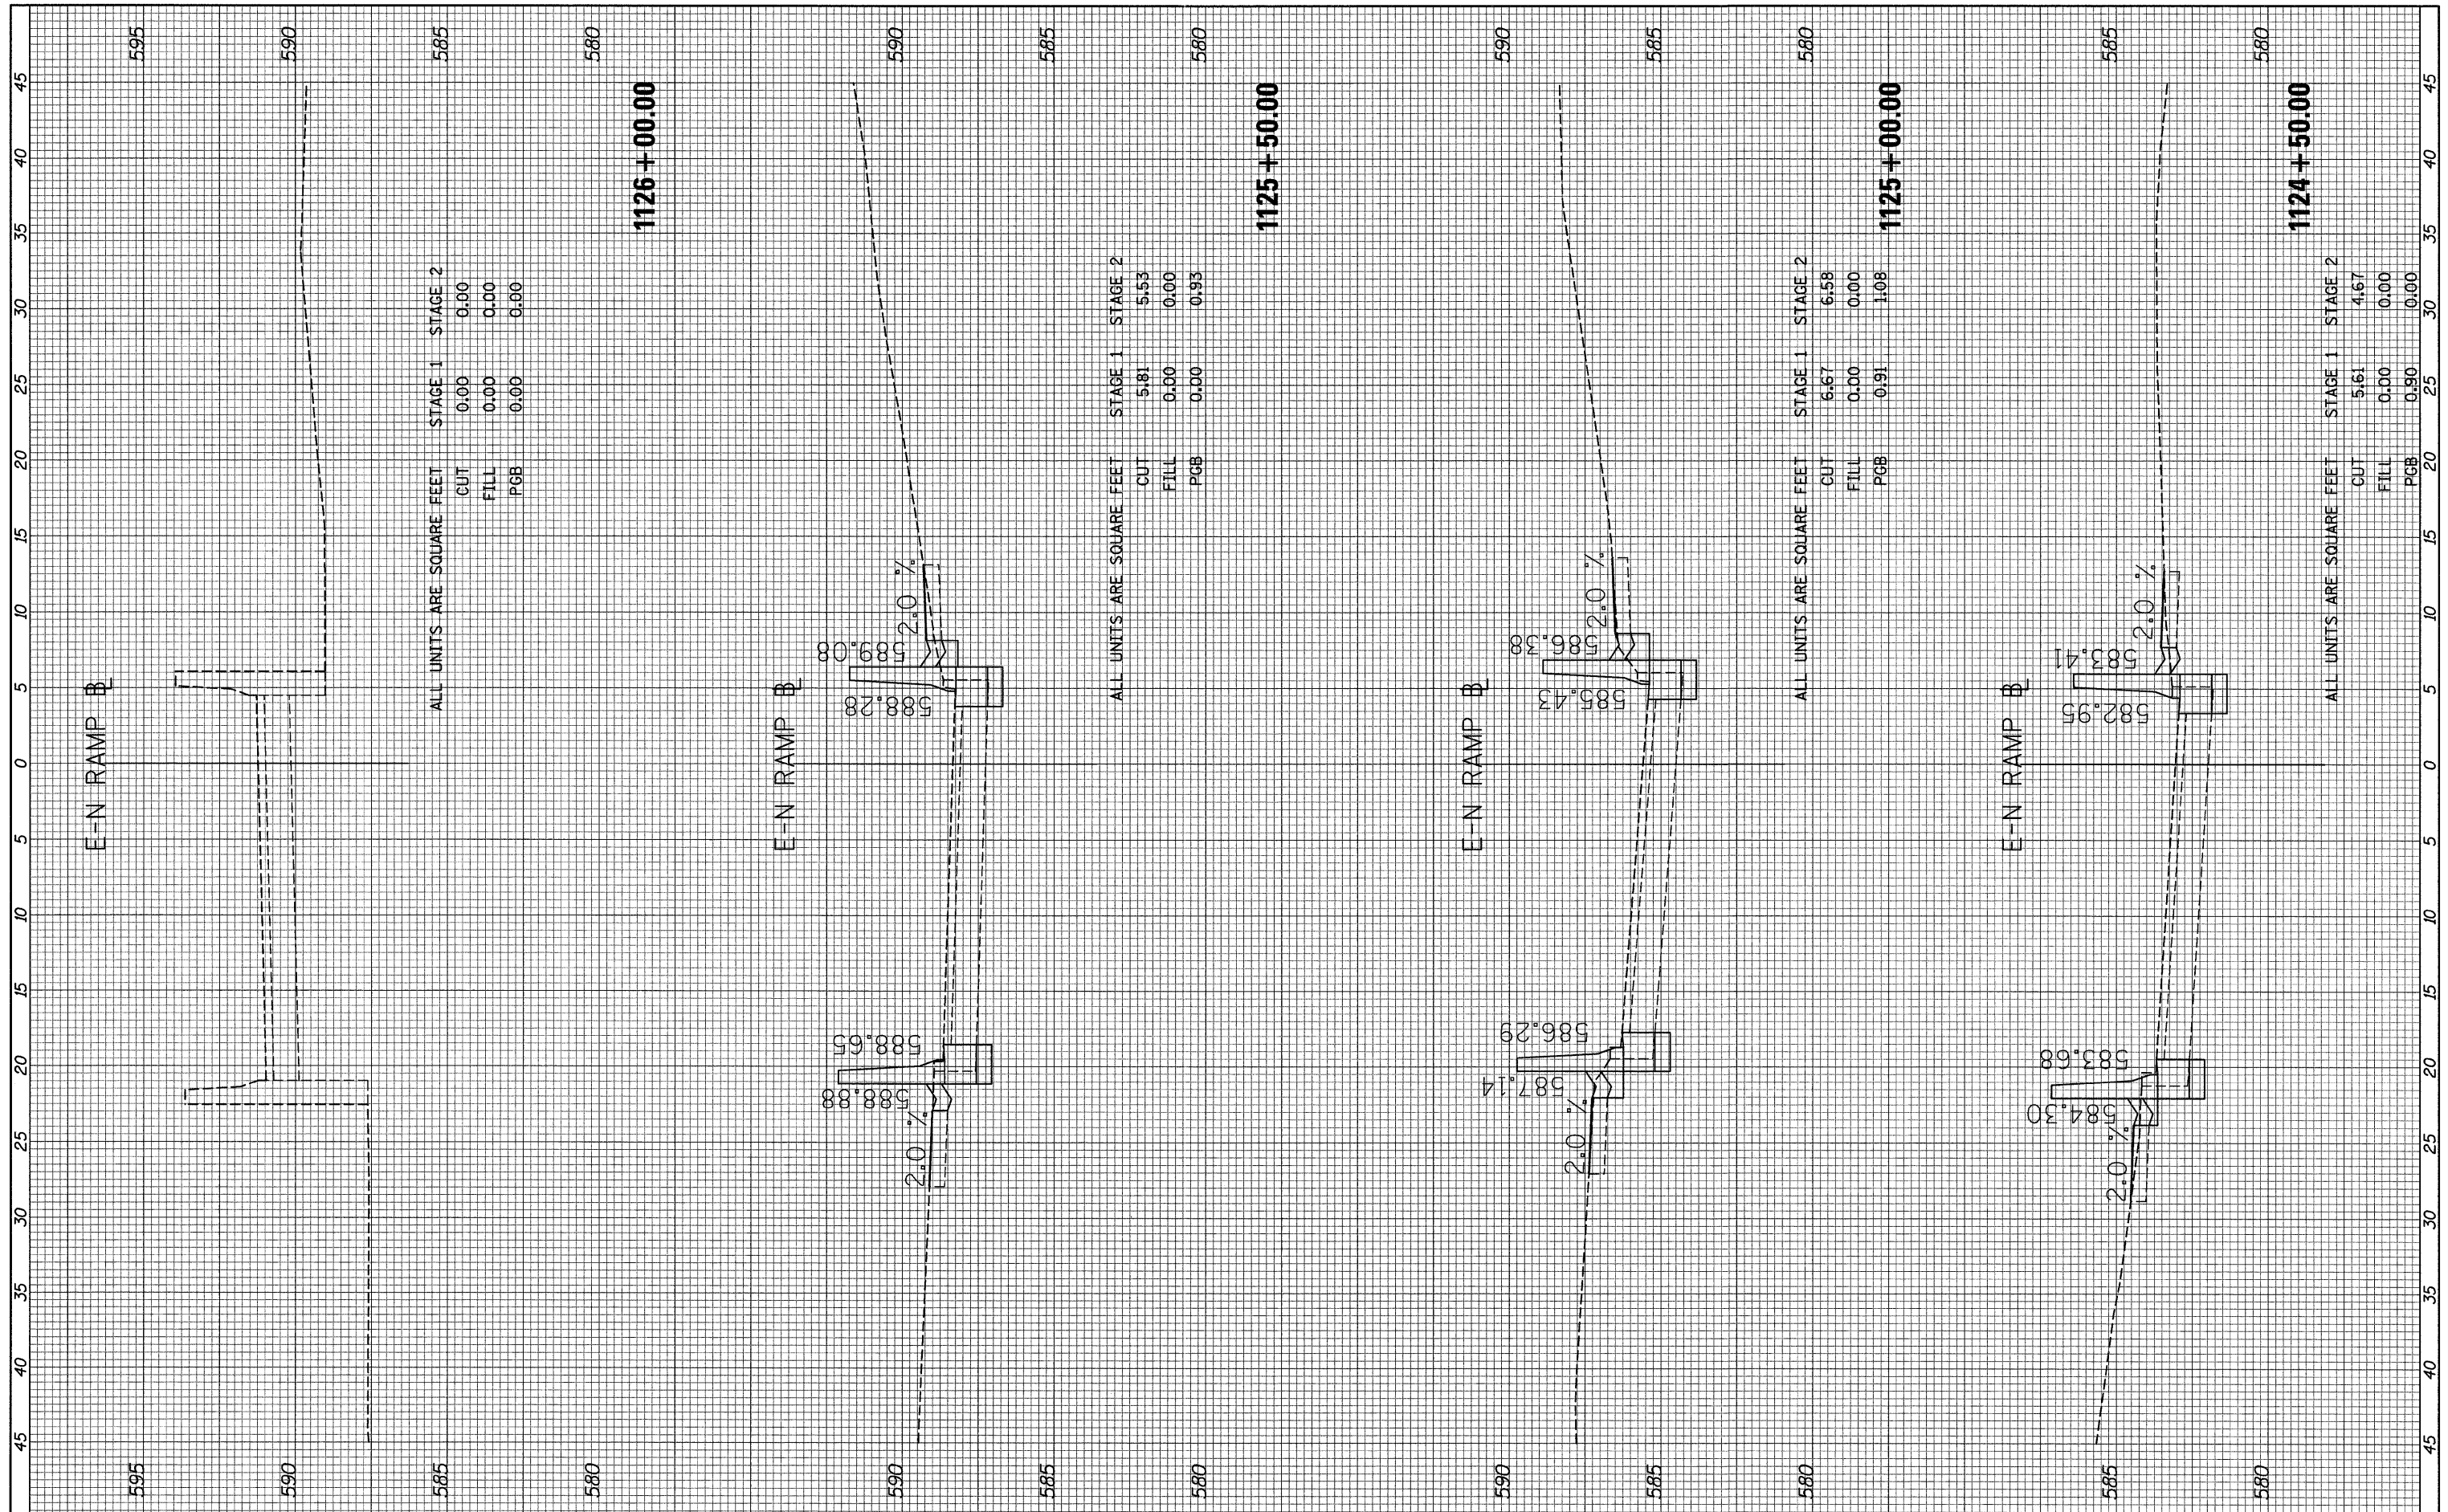

ALL UNITS ARE SQUARE FEET

	STAGE 1	STAGE 2
CUT	0.00	0.00
FILL	0.00	0.00
PGB	0.00	0.00

ALL UNITS ARE SQUARE FEET

	STAGE 1	STAGE 2
CUT	5.81	5.53
FILL	0.00	0.00
PGB	0.00	0.93

ALL UNITS ARE SQUARE FEET

	STAGE 1	STAGE 2
CUT	6.67	6.58
FILL	0.00	0.00
PGB	0.91	1.08

ALL UNITS ARE SQUARE FEET

	STAGE 1	STAGE 2
CUT	5.61	4.67
FILL	0.00	0.00
PGB	0.90	0.00