


FINAL SURVEY	SURVEYED	BY	DATE
NOTE BOOK	PLOTTED		
NO.	TEMPLATE		
	AREAS		
	CHECKED		

ORIGINAL SURVEY	SURVEYED	BY	DATE
NOTE BOOK	PLOTTED		
NO.	TEMPLATE		
	AREAS		
	CHECKED		

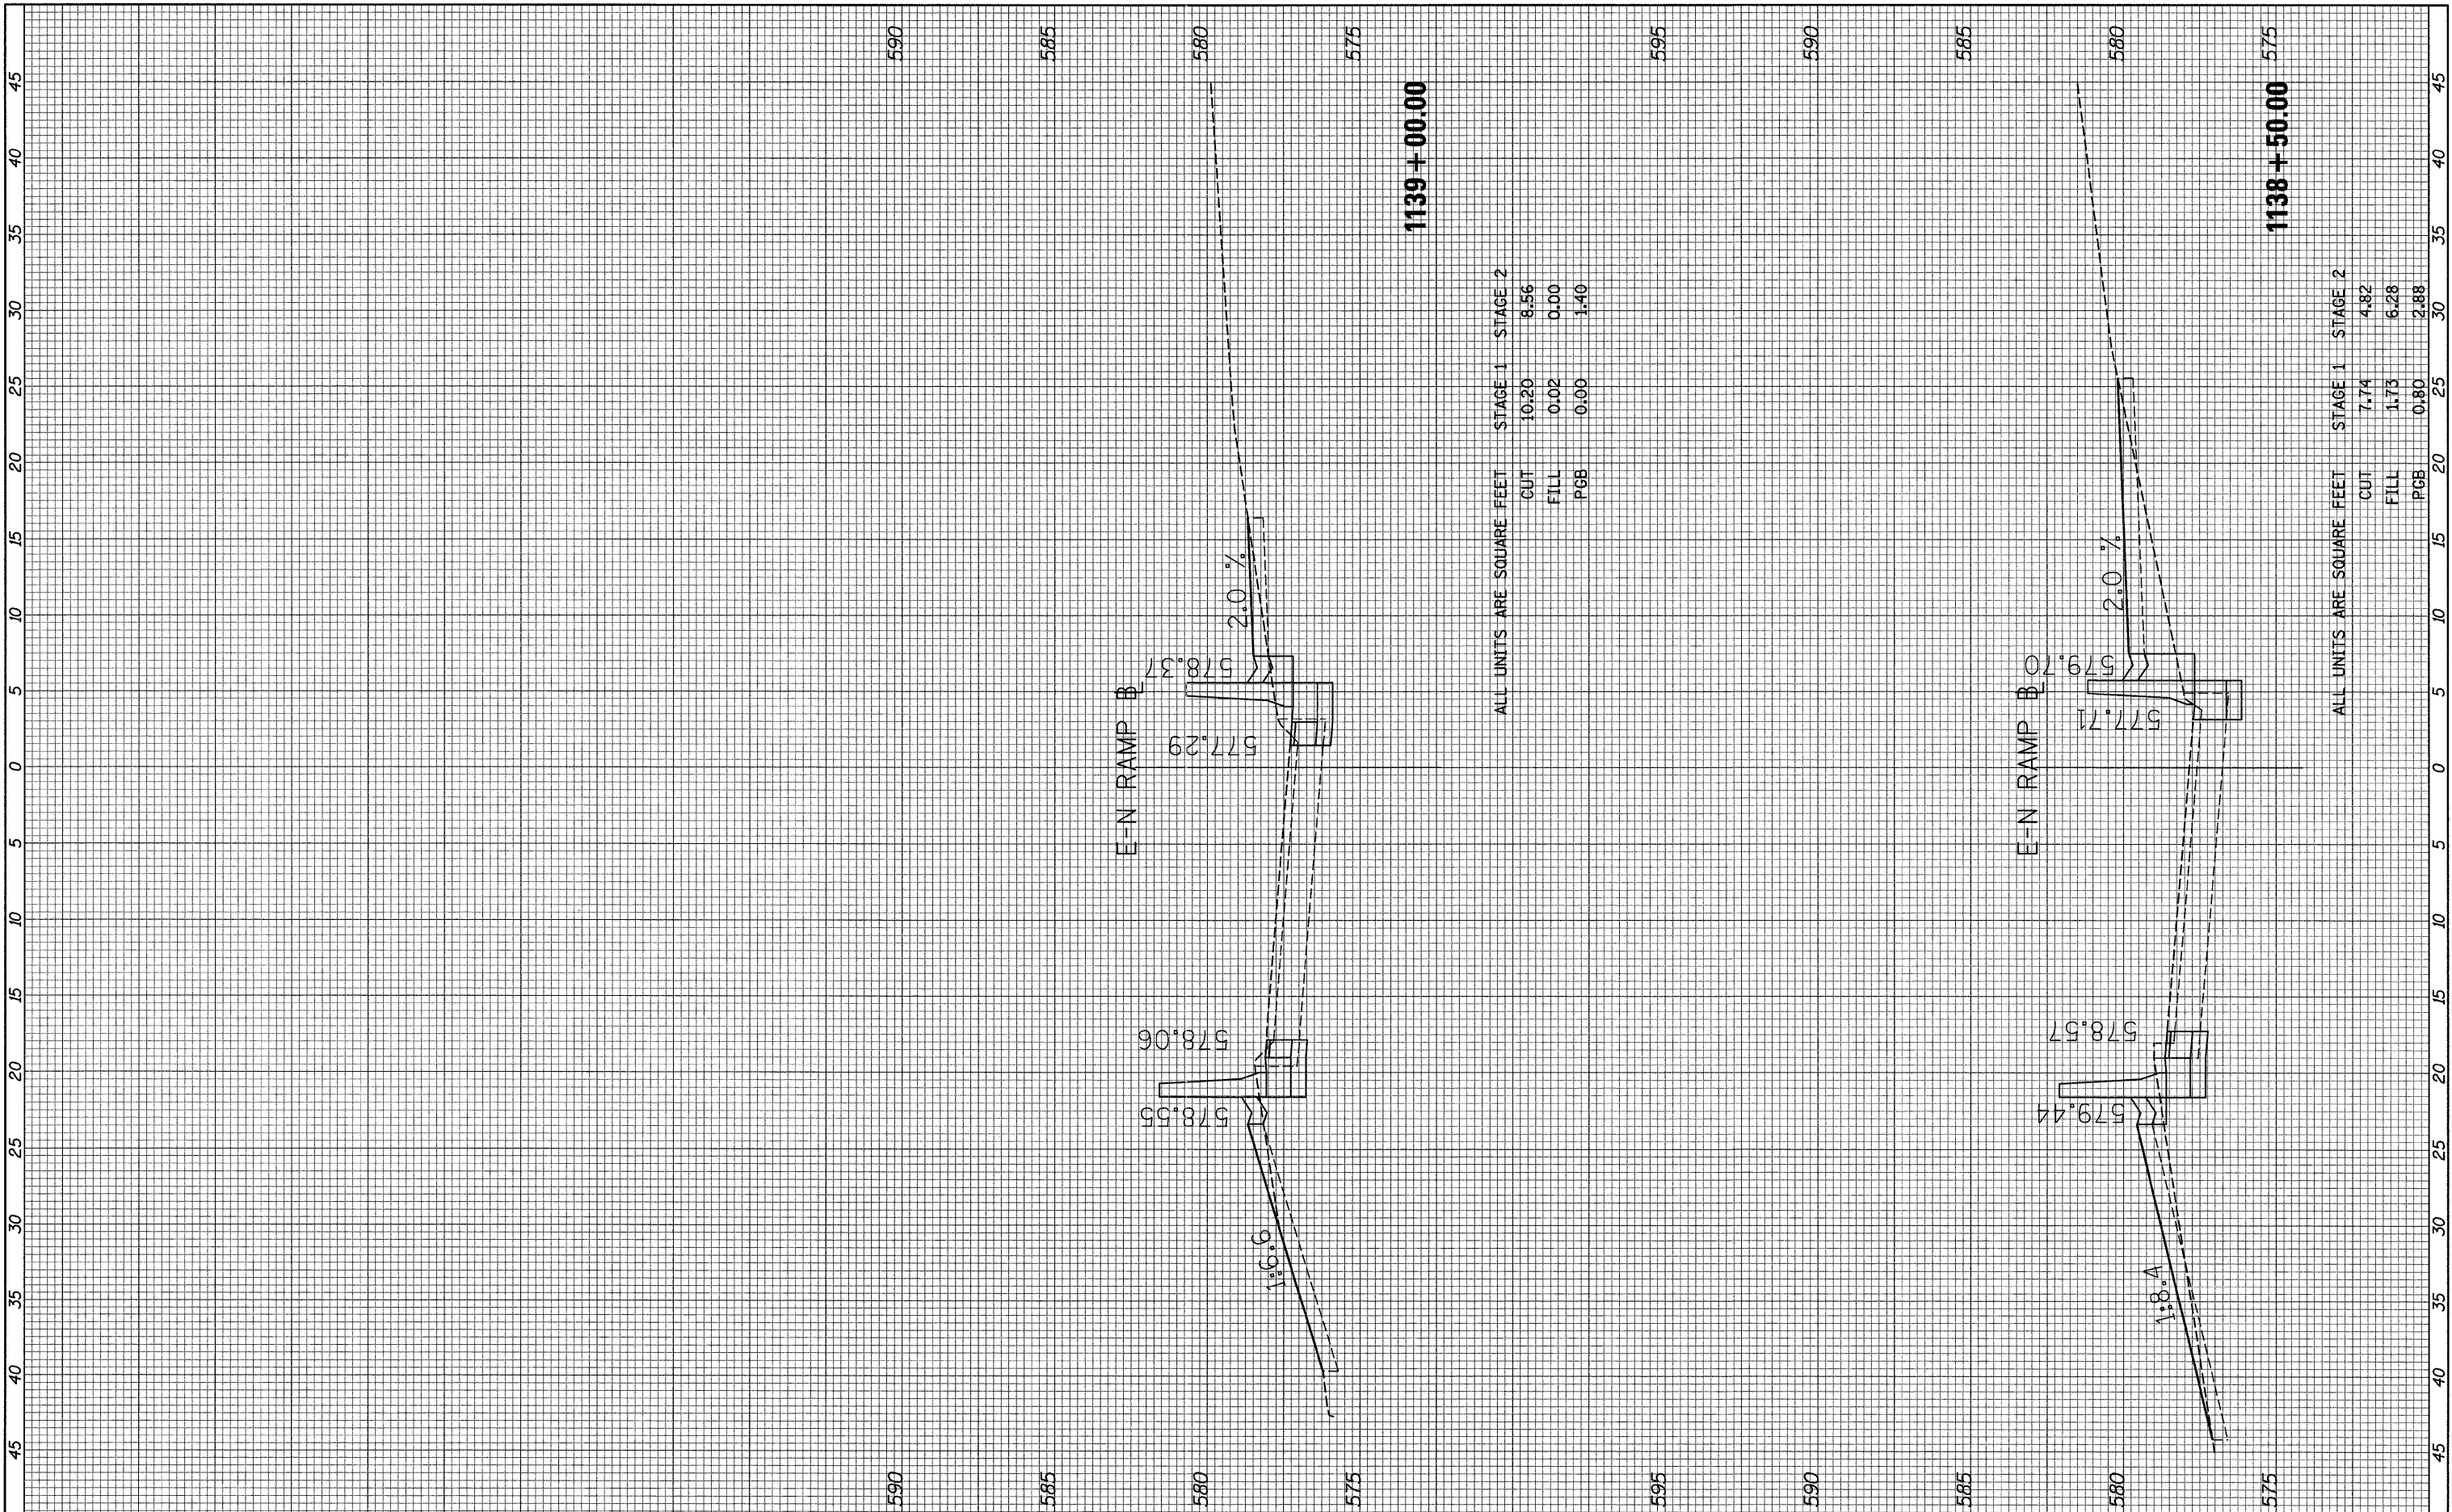

ALL UNITS ARE SQUARE FEET

	STAGE 1	STAGE 2
CUT	10.20	8.56
FILL	0.02	0.00
PCB	0.00	1.40

ALL UNITS ARE SQUARE FEET

	STAGE 1	STAGE 2
CUT	7.74	4.82
FILL	1.73	6.28
PCB	0.80	2.88