


FINAL SURVEY NO.	DESIGNED BY	DATE
NO.	BY	
	BY	
	BY	

ORIGINAL SURVEY NO.	DESIGNED BY	DATE
NO.	BY	
	BY	
	BY	

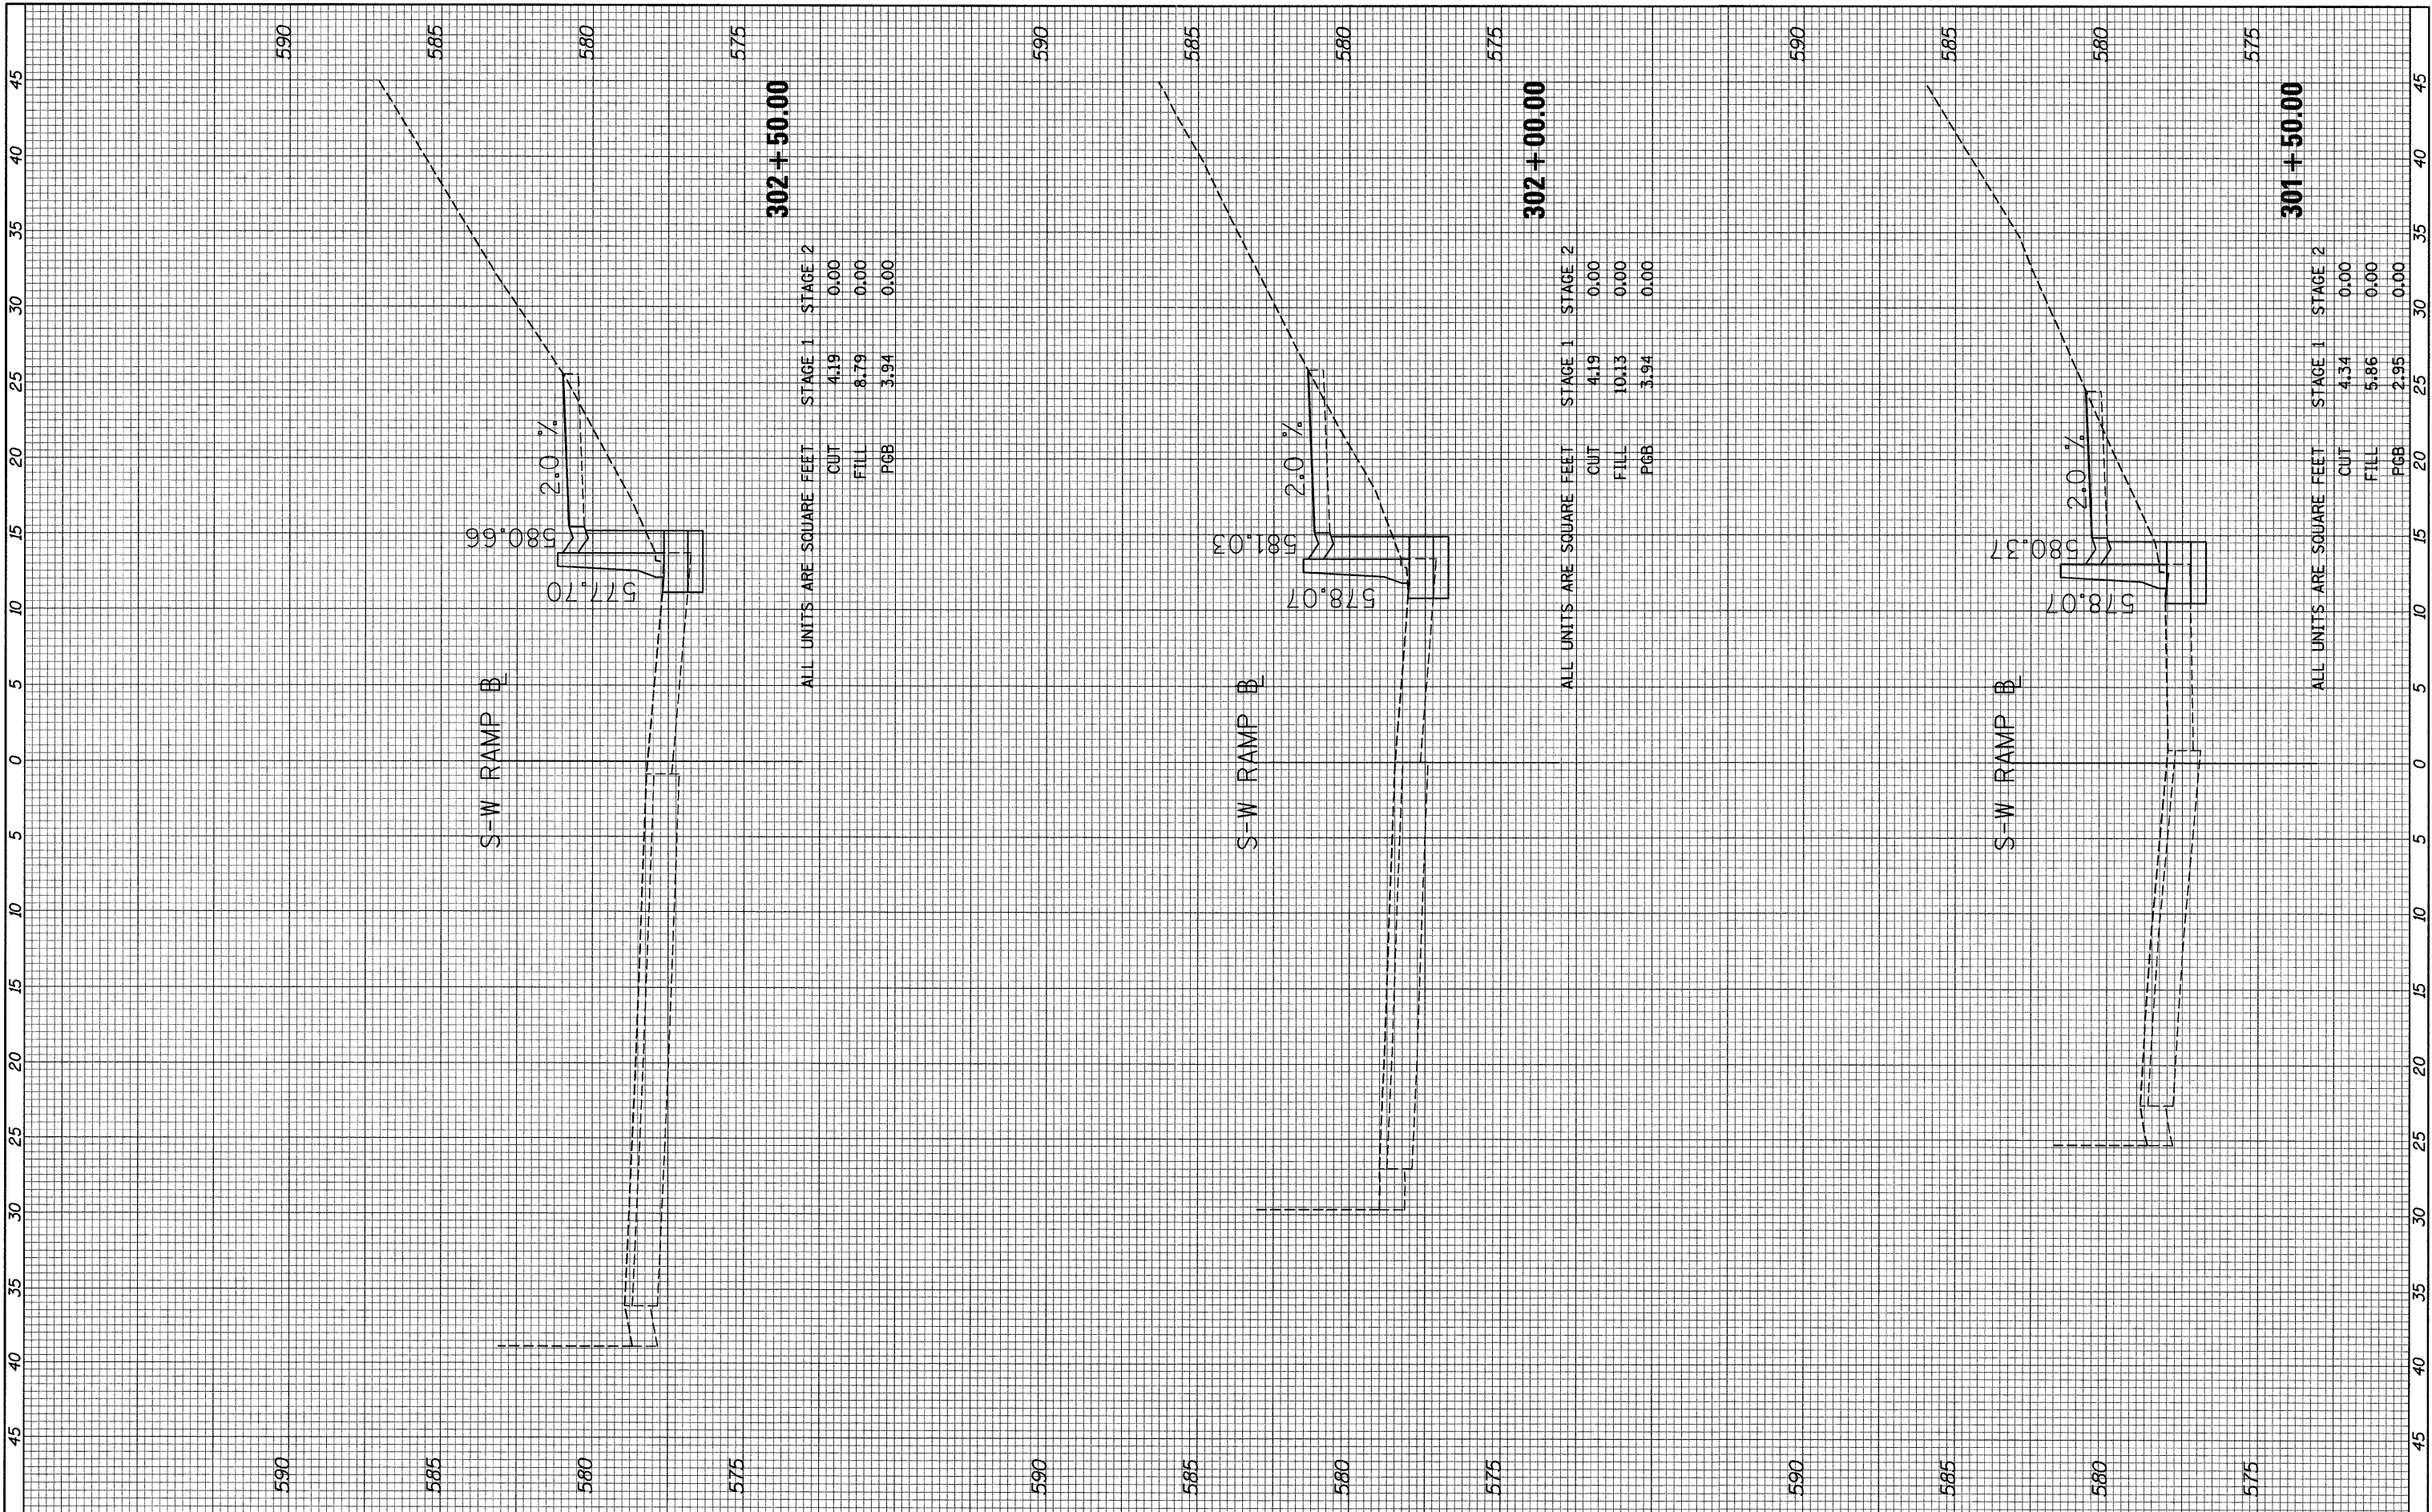

302 + 50.00

ALL UNITS ARE SQUARE FEET

	STAGE 1	STAGE 2
CUT	4.19	0.00
FILL	8.79	0.00
PGB	3.94	0.00

302 + 00.00

ALL UNITS ARE SQUARE FEET

	STAGE 1	STAGE 2
CUT	4.19	0.00
FILL	10.13	0.00
PGB	3.94	0.00

301 + 50.00

ALL UNITS ARE SQUARE FEET

	STAGE 1	STAGE 2
CUT	4.34	0.00
FILL	5.86	0.00
PGB	2.95	0.00