


ORIGINAL SURVEY	SURVEYED	BY	DATE
NOTE BOOK	PLOTTED		
	TEMPLATE		
	AREAS		
	AREAS CHECKED		

FINAL SURVEY	SURVEYED	BY	DATE
NOTE BOOK	PLOTTED		
	TEMPLATE		
	AREAS		
	AREAS CHECKED		

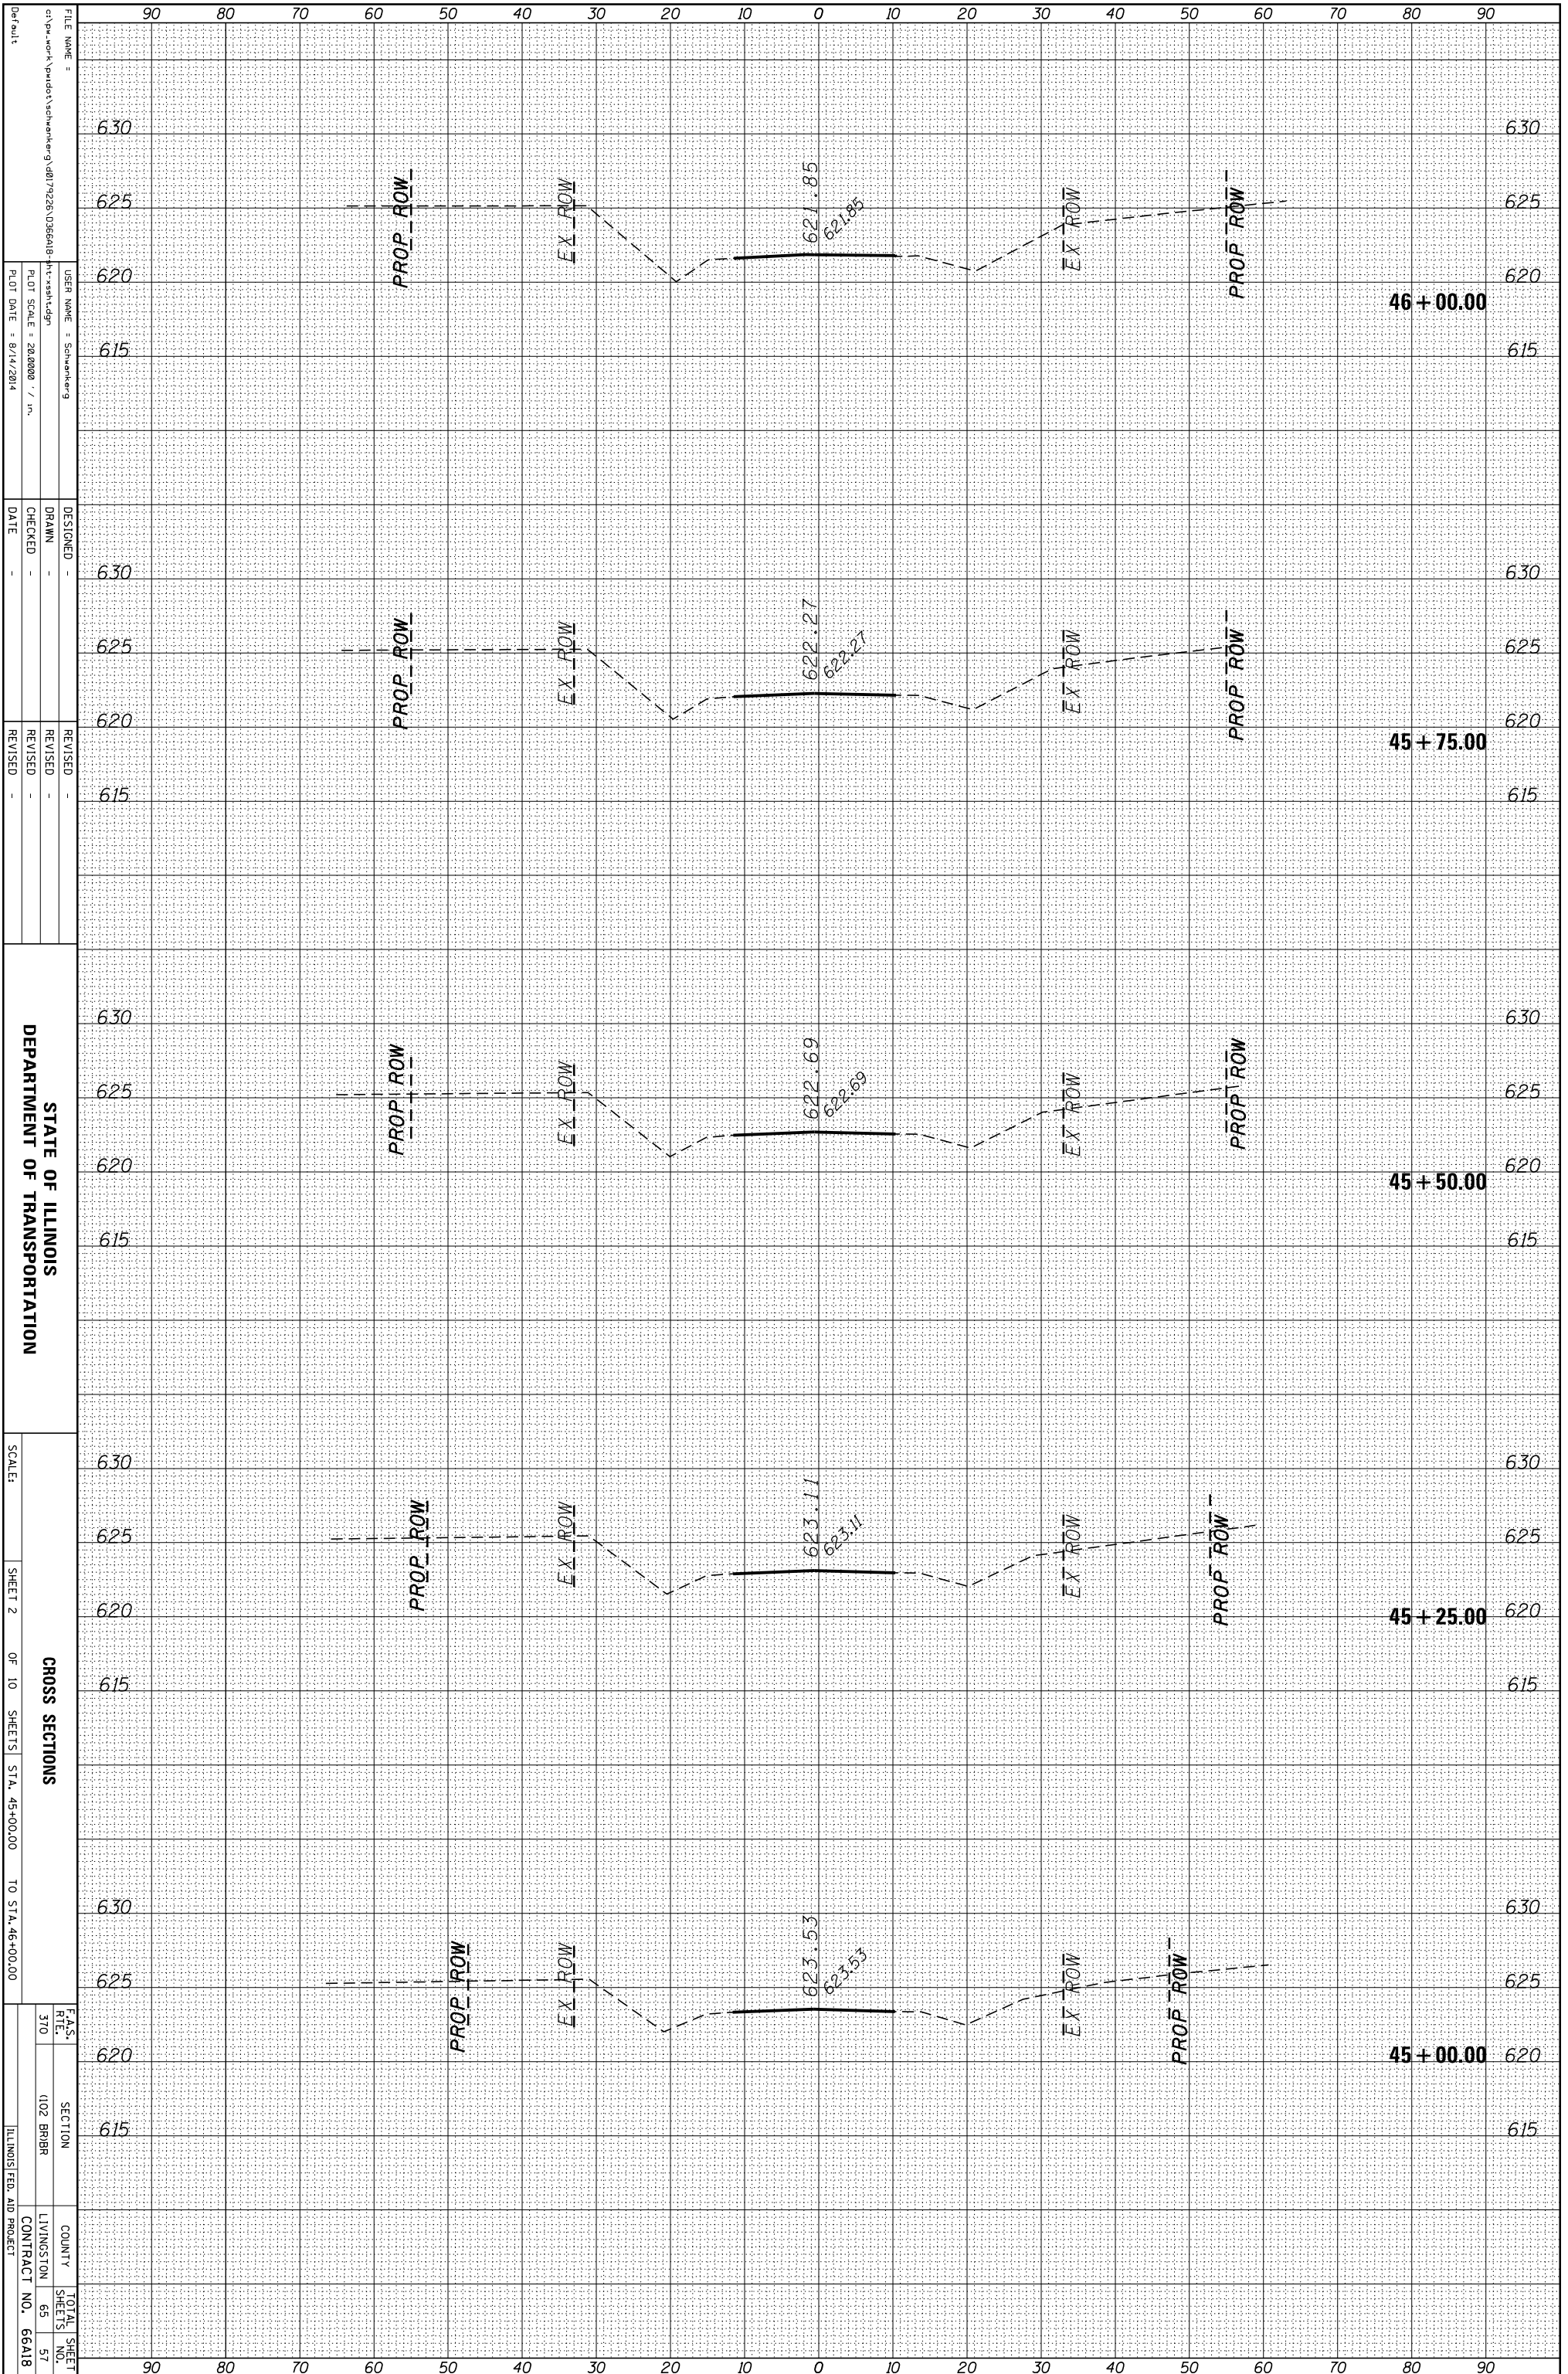

STATE OF ILLINOIS
DEPARTMENT OF TRANSPORTATION

CROSS SECTIONS
SHEET 2 OF 10 SHEETS STA. 45+00.00 TO STA. 46+00.00

F.A.S. RT# 310 SECTION 102 BRBR COUNTY LIVINGSTON CONTRACT NO. 66A18

FILE NAME: c:\pawork\product\schwenberg\08179226\0366A18
USER NAME: Schwenberg
DESIGNED: -
DRAWN: -
CHECKED: -
DATE: -
REVISIONS: -

PLT SCALE: 28,0000' / in.
PLOT DATE: 8/14/2014

TOTAL SHEET NO. 57