


ORIGINAL SURVEY	SURVEYED	BY	DATE
NOTE BOOK	PLOTTED		
	TEMPLATE		
	AREAS		
	AREAS CHECKED		

FINAL SURVEY	SURVEYED	BY	DATE
NOTE BOOK	PLOTTED		
	TEMPLATE		
	AREAS		
	AREAS CHECKED		

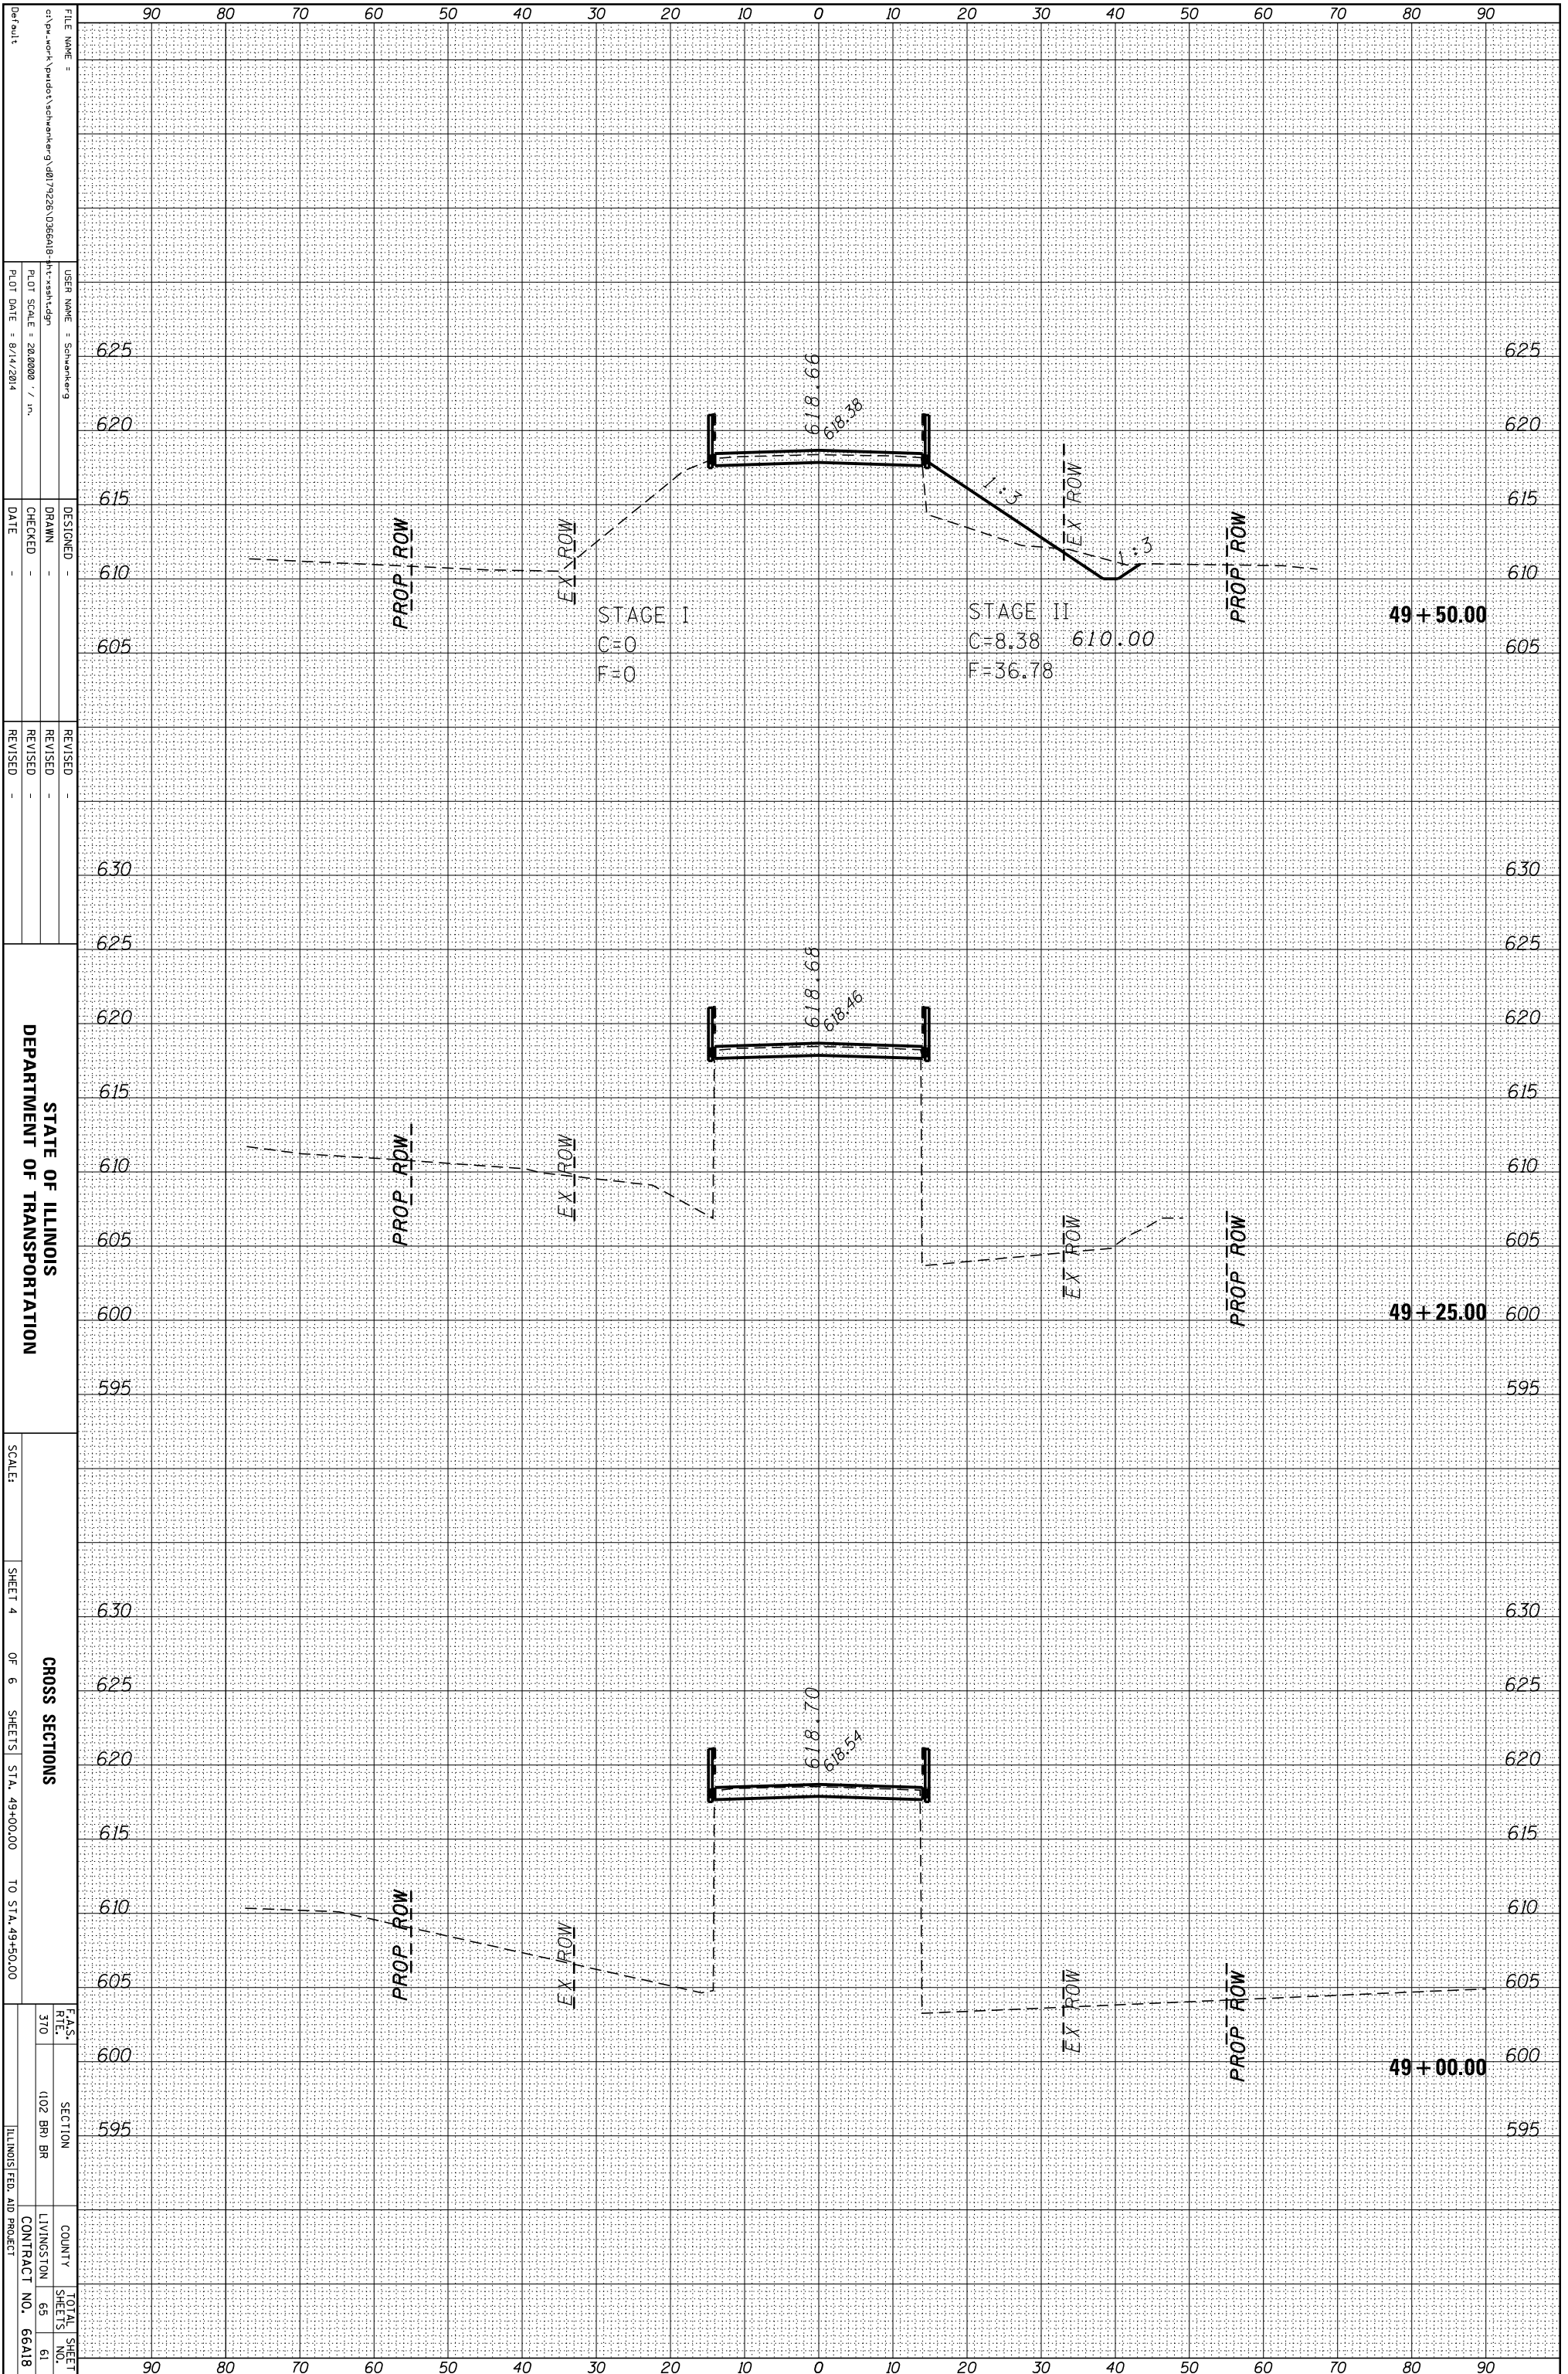

STATE OF ILLINOIS  
 DEPARTMENT OF TRANSPORTATION

CROSS SECTIONS  
 SHEET 4 OF 6 SHEETS STA. 49+00.00 TO STA. 49+50.00

FILE NAME =	USER NAME =	DESIGNED -	REVISOR -
FILE NAME =	USER NAME =	DRAWN -	REVISOR -
PLT SCALE =	PLT DATE =	CHECKED -	REVISOR -
PLT DATE =		DATE -	
F.A.S. REF. 310	SECTION	COUNTY	TOTAL SHEET NO.
102 BR BR		LIVINGSTON	65
ILLINOIS FED. AID PROJECT		CONTRACT NO.	66A18