


ORIGINAL SURVEY	SURVEYED	BY	DATE
NOTE BOOK	PLOTTED		
	TEMPLATE		
	AREAS		
	AREAS CHECKED		

FINAL SURVEY	SURVEYED	BY	DATE
NOTE BOOK	PLOTTED		
	TEMPLATE		
	AREAS		
	AREAS CHECKED		

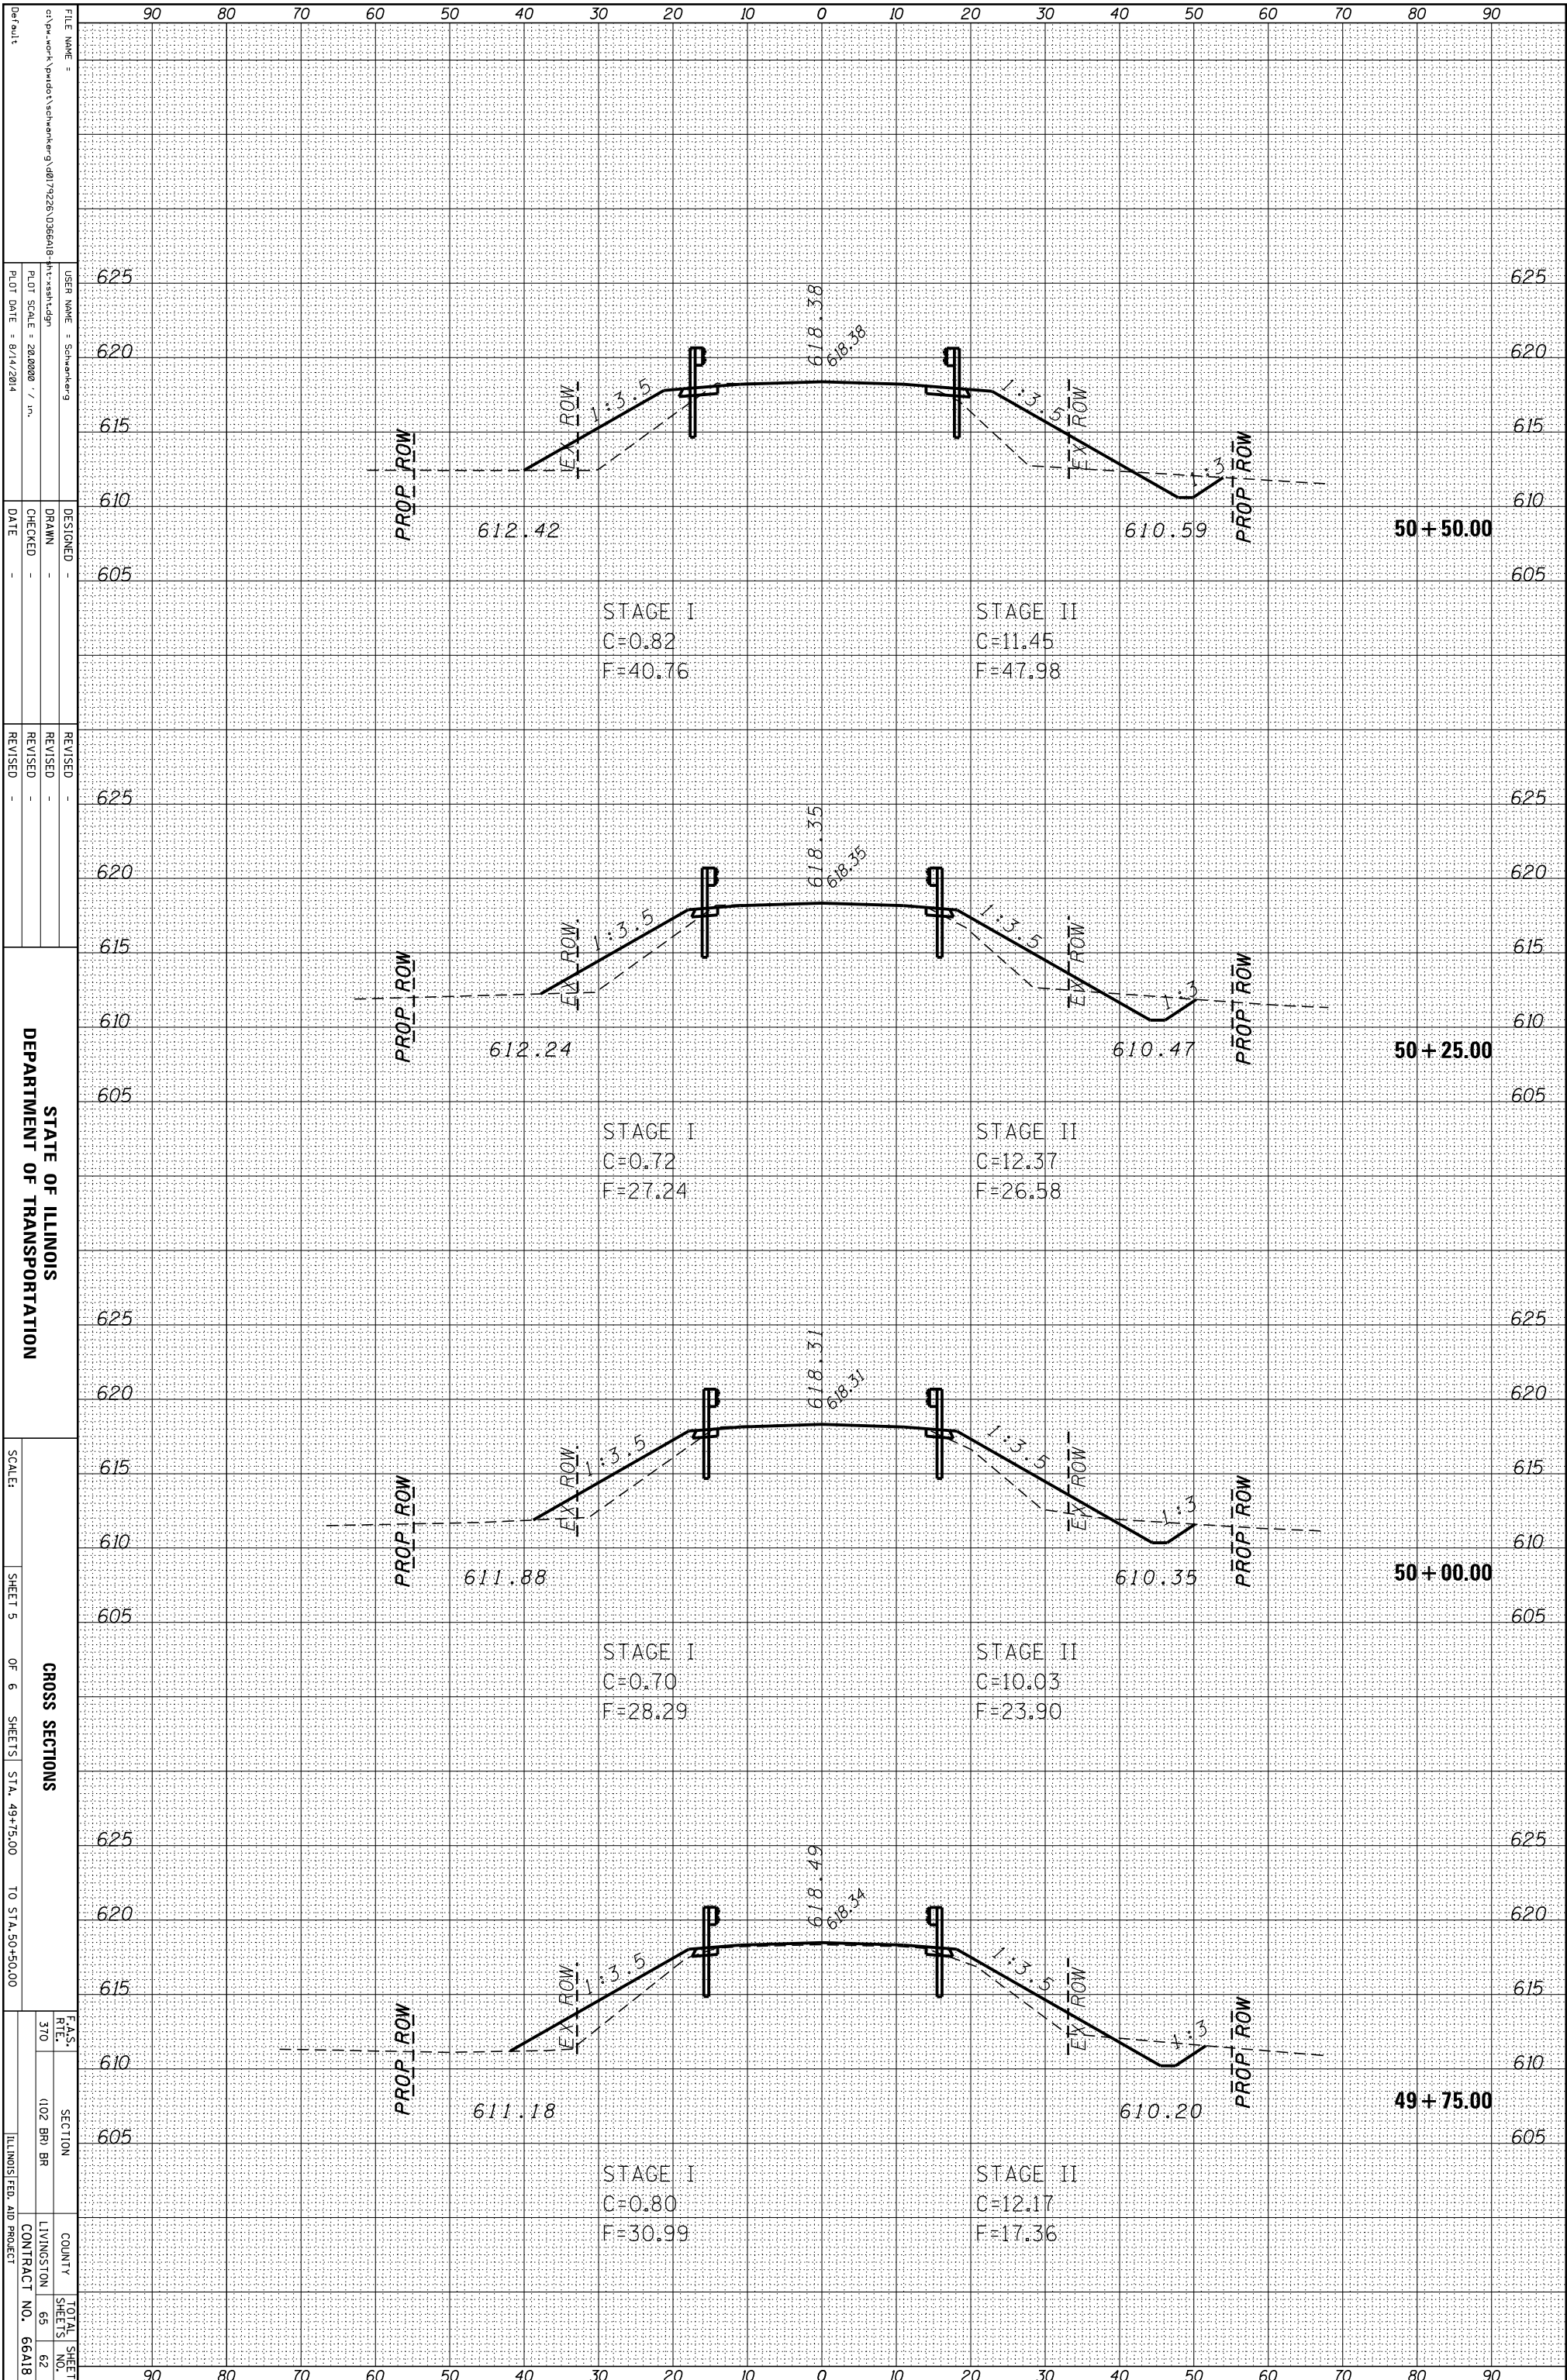

STATE OF ILLINOIS
DEPARTMENT OF TRANSPORTATION

CROSS SECTIONS
SHEET 5 OF 6 SHEETS STA. 49+75.00 TO STA. 50+50.00

F.A.S. RT#	SECTION	COUNTY	TOTAL SHEET NO.
310	102 BR BR	LIVINGSTON	65
			62
		CONTRACT NO.	66A18
		ILLINOIS FED. AID PROJECT	

FILE NAME =	USER NAME =	DESIGNED -	REVISION
c:\pwwork\product\schwanberg\08179226\0366A18	Schwaberg		
PLT SCALE = 28,0000 / in.	DRAWN -	CHECKED -	REVISION
PLT DATE = 8/14/2014			

REVISION	REVISION