


ORIGINAL SURVEY	SURVEYED	BY	DATE
NOTE BOOK	PLOTTED		
	TEMPLATE		
	AREAS		
	AREAS CHECKED		

FINAL SURVEY	SURVEYED	BY	DATE
NOTE BOOK	PLOTTED		
	TEMPLATE		
	AREAS		
	AREAS CHECKED		

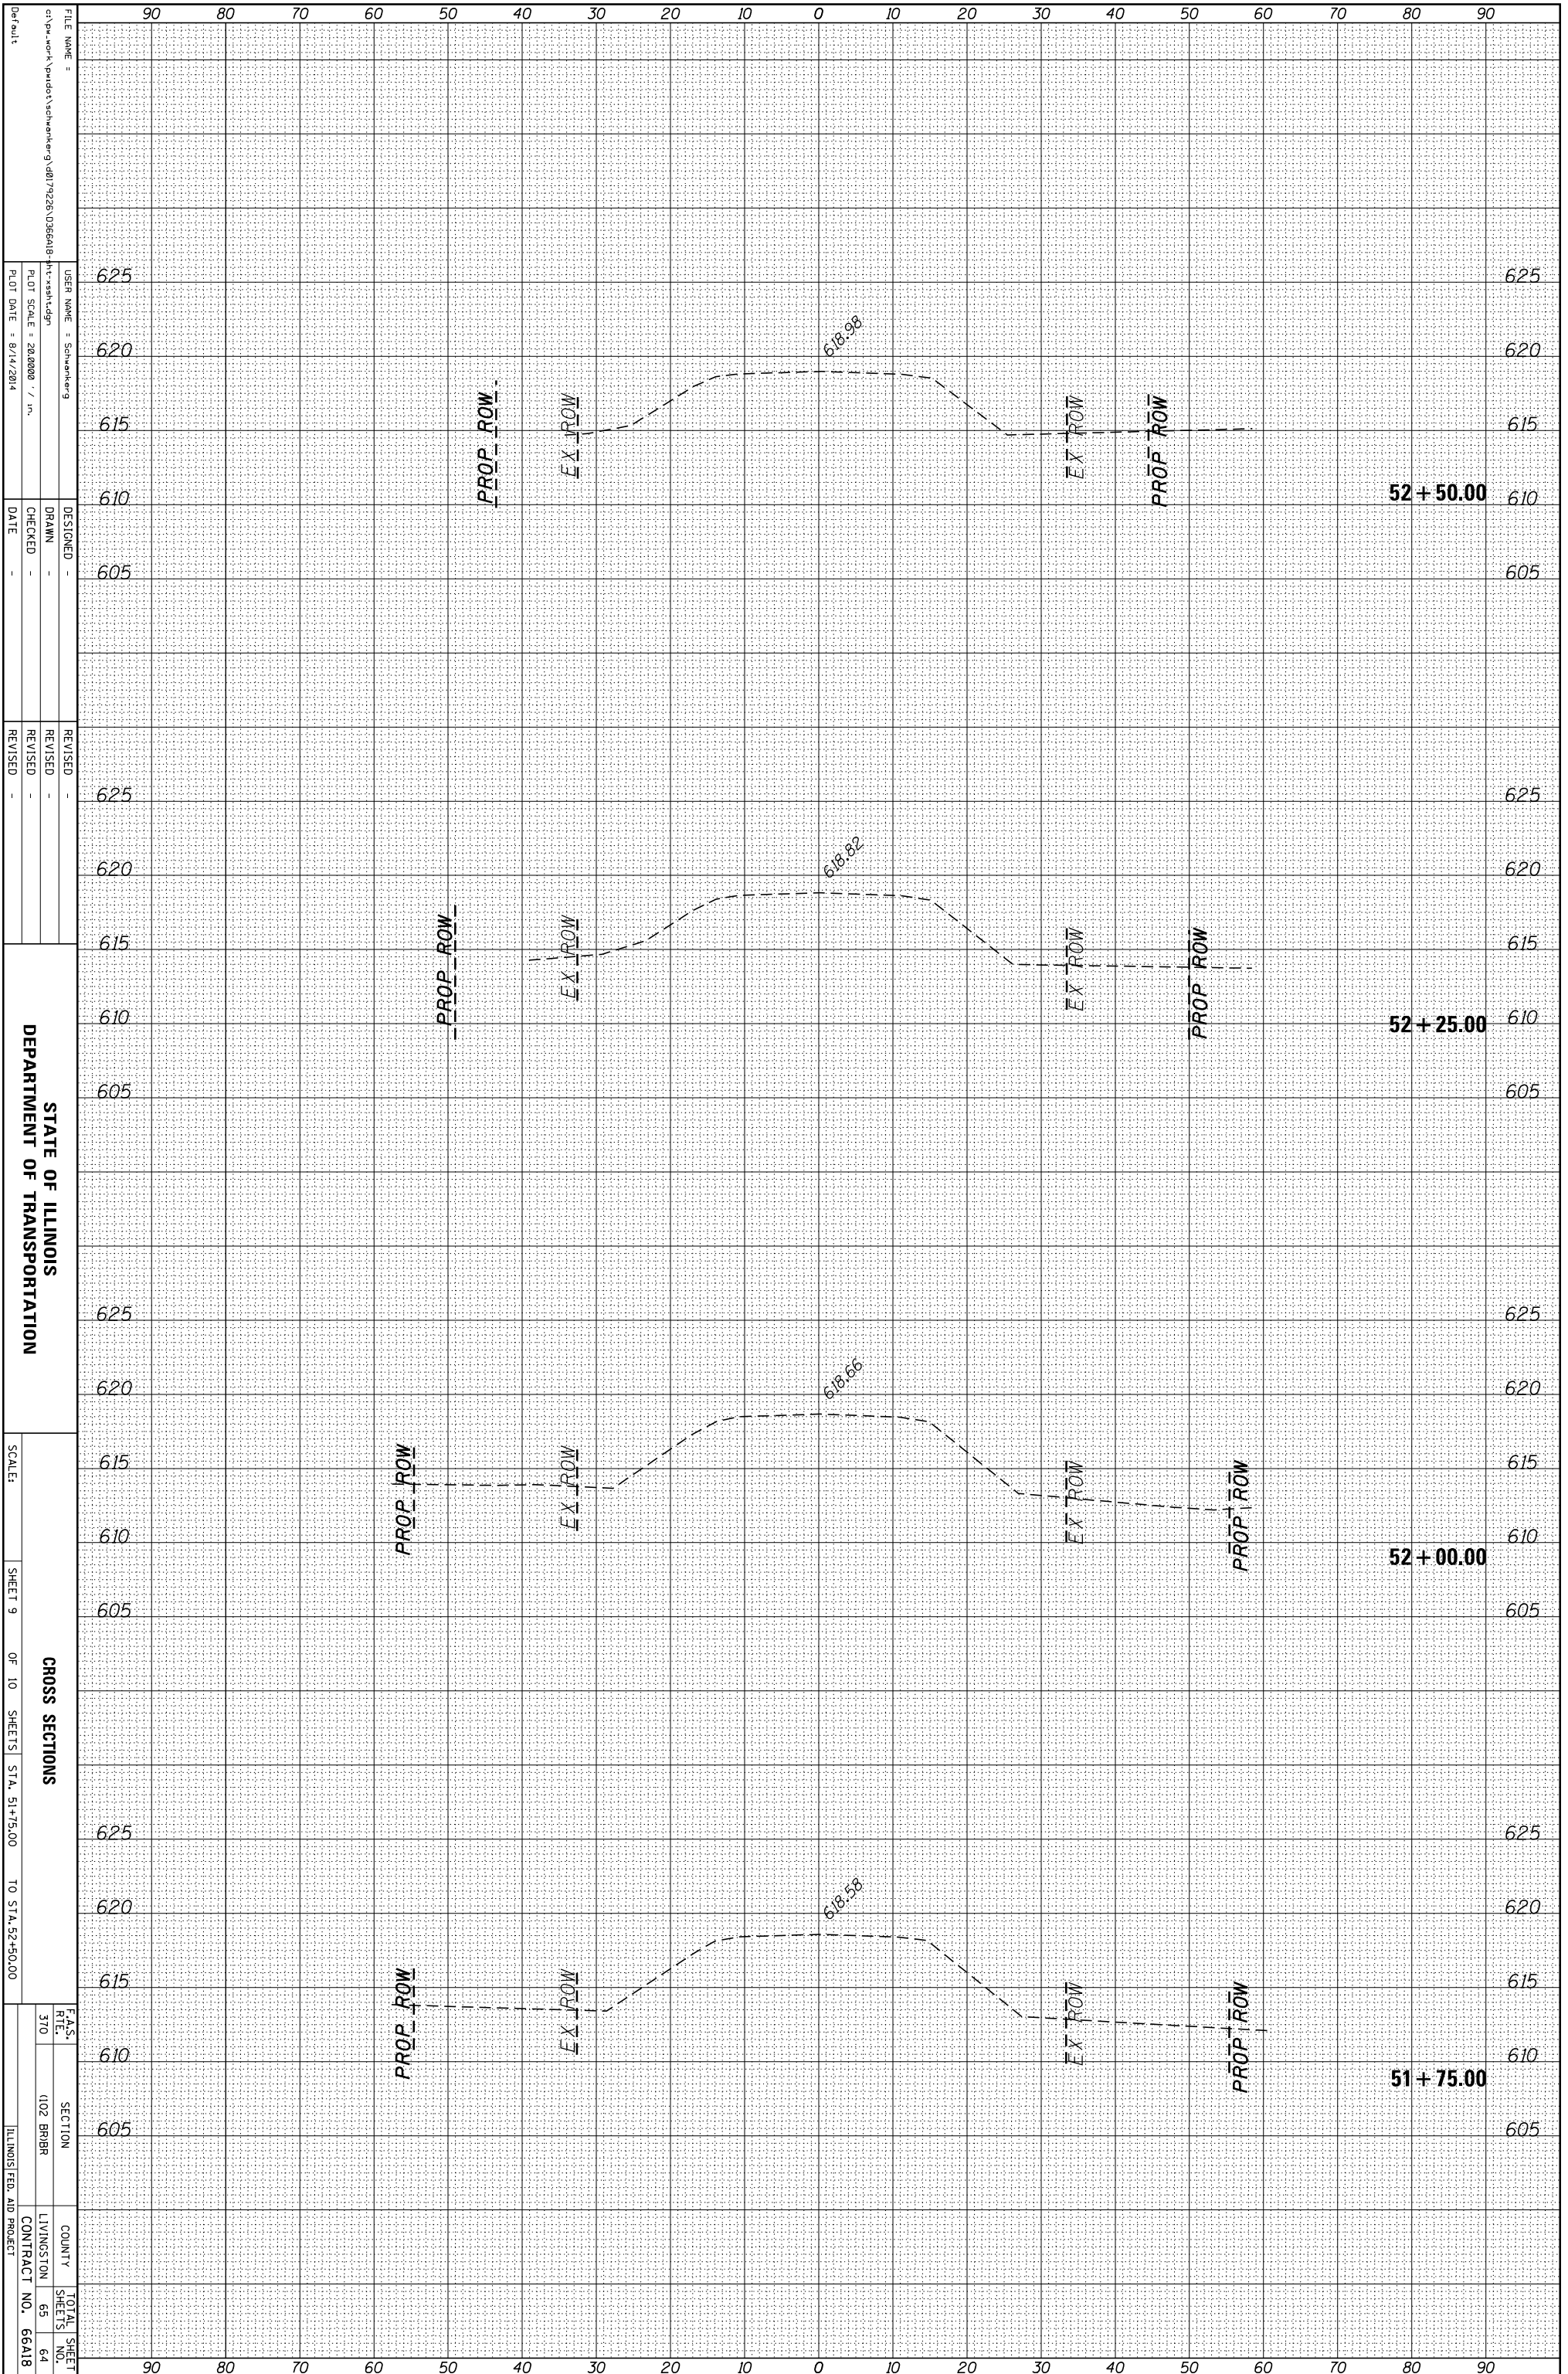

STATE OF ILLINOIS
DEPARTMENT OF TRANSPORTATION

CROSS SECTIONS
SHEET 9 OF 10 SHEETS STA. 51+75.00 TO STA. 52+50.00

F.A.S. RT#	SECTION	COUNTY	TOTAL SHEET NO.
310	102 BRBR	LIVINGSTON	65
		CONTRACT NO.	66A18
		ILLINOIS FED. AID PROJECT	

FILE NAME =	USER NAME =	DESIGNED -	REVISION
c:\pwworkspace\shenkereng\08179226\0366A18	shenkereng	DRAWN	-
		CHECKED	-
		DATE	-

PLLOT SCALE =	REVISION
28.0000 / in.	-
PLLOT DATE =	REVISION
8/14/2014	-

625	625
620	620
615	615
610	610
605	605

625	625
620	620
615	615
610	610
605	605

625	625
620	620
615	615
610	610
605	605