
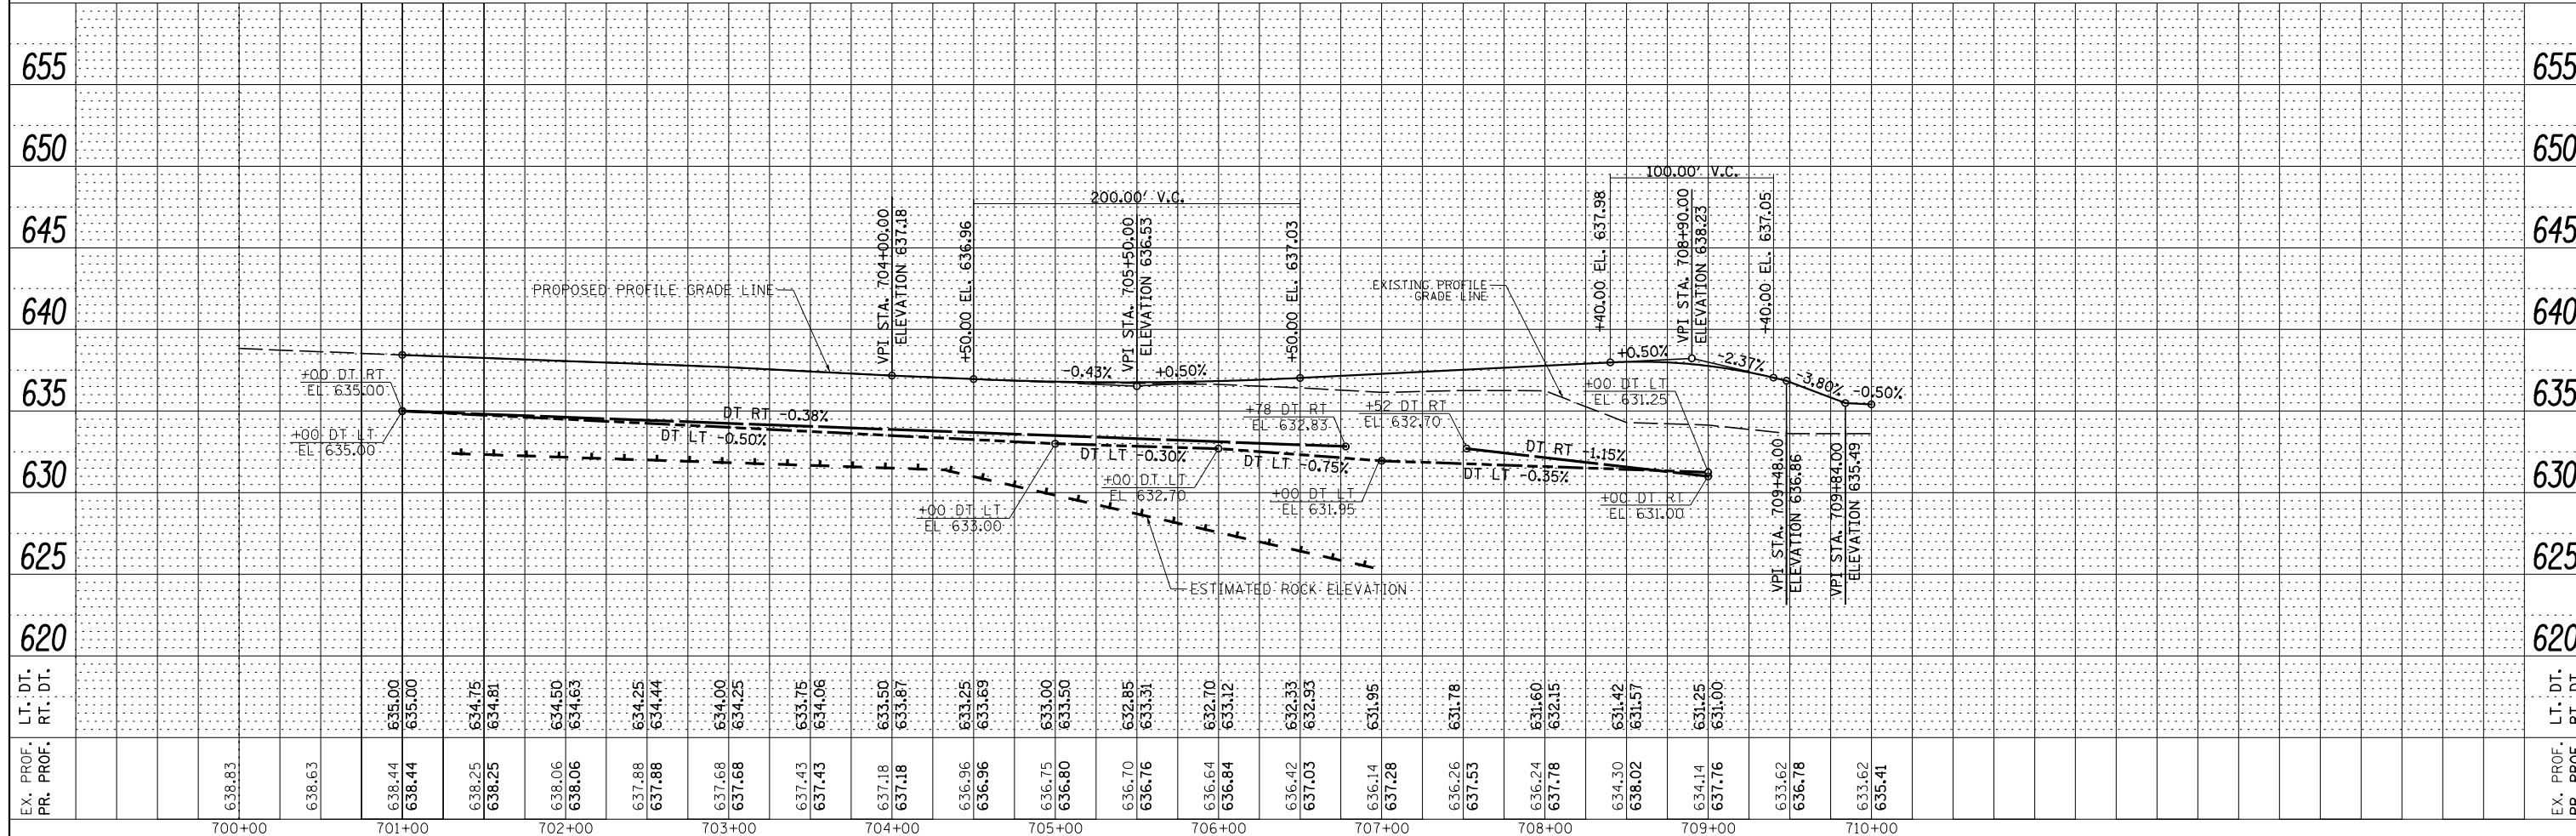


|           |  |
|-----------|--|
| DATE      |  |
| BY        |  |
| SURVEYED  |  |
| PLOTTED   |  |
| ALIGNED   |  |
| CHECKED   |  |
| FILE NAME |  |
| NO.       |  |

|                |  |
|----------------|--|
| DATE           |  |
| BY             |  |
| SURVEYED       |  |
| PLOTTED        |  |
| GRADES CHECKED |  |
| STRUCTURE      |  |
| NOTATRS CHKD   |  |
| NO.            |  |

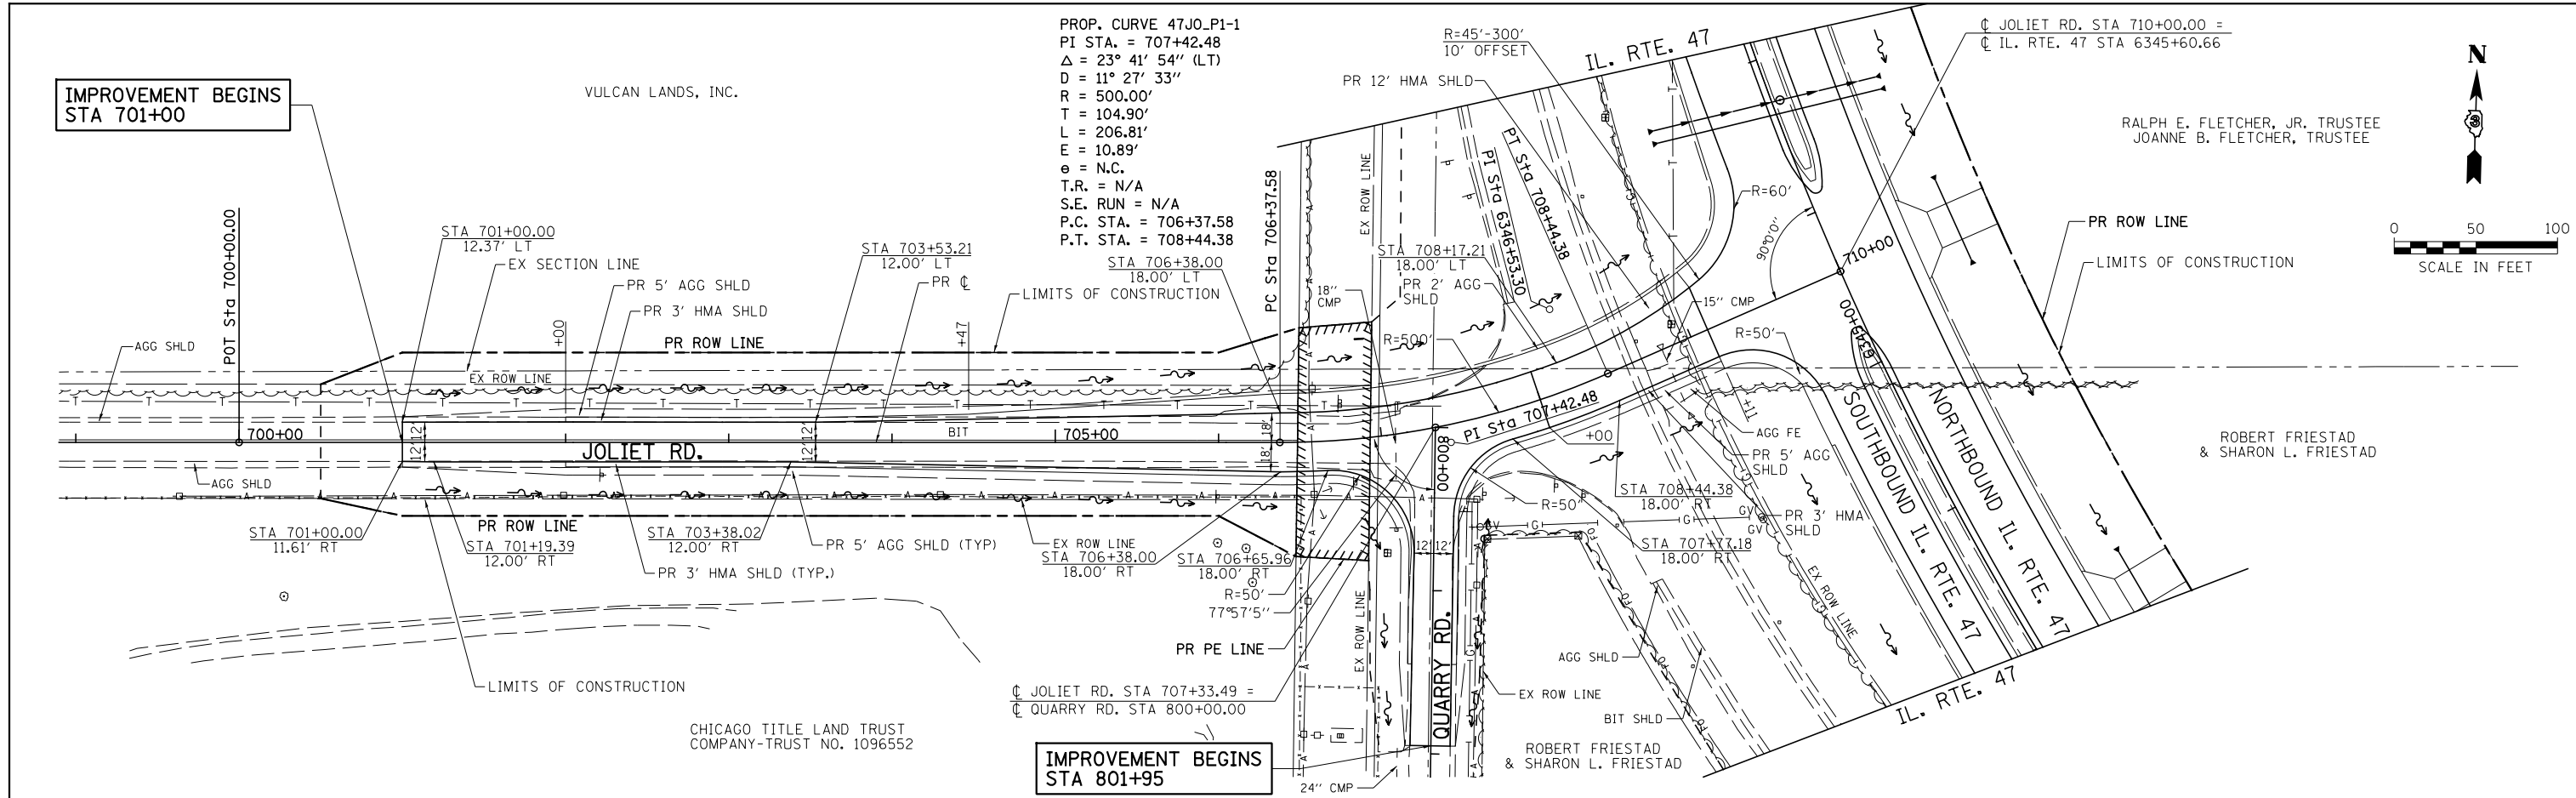

| EX. PROF. | PR. PROF. | LT. DT. | RT. DT. | STATION | EX. PROF. | PR. PROF. | LT. DT. | RT. DT. |
|-----------|-----------|---------|---------|---------|-----------|-----------|---------|---------|
