



PLAN	SURVEYED	BY	DATE
NOTE BOOK NO.	PLOTTED		
	ALIGNMENT CHECKED		
	FILE NAME		

PROFILE	SURVEYED	BY	DATE
NOTE BOOK NO.	PLOTTED		
	GRADES CHECKED		
	STRUCTURE NOTATIONS CHECKED		

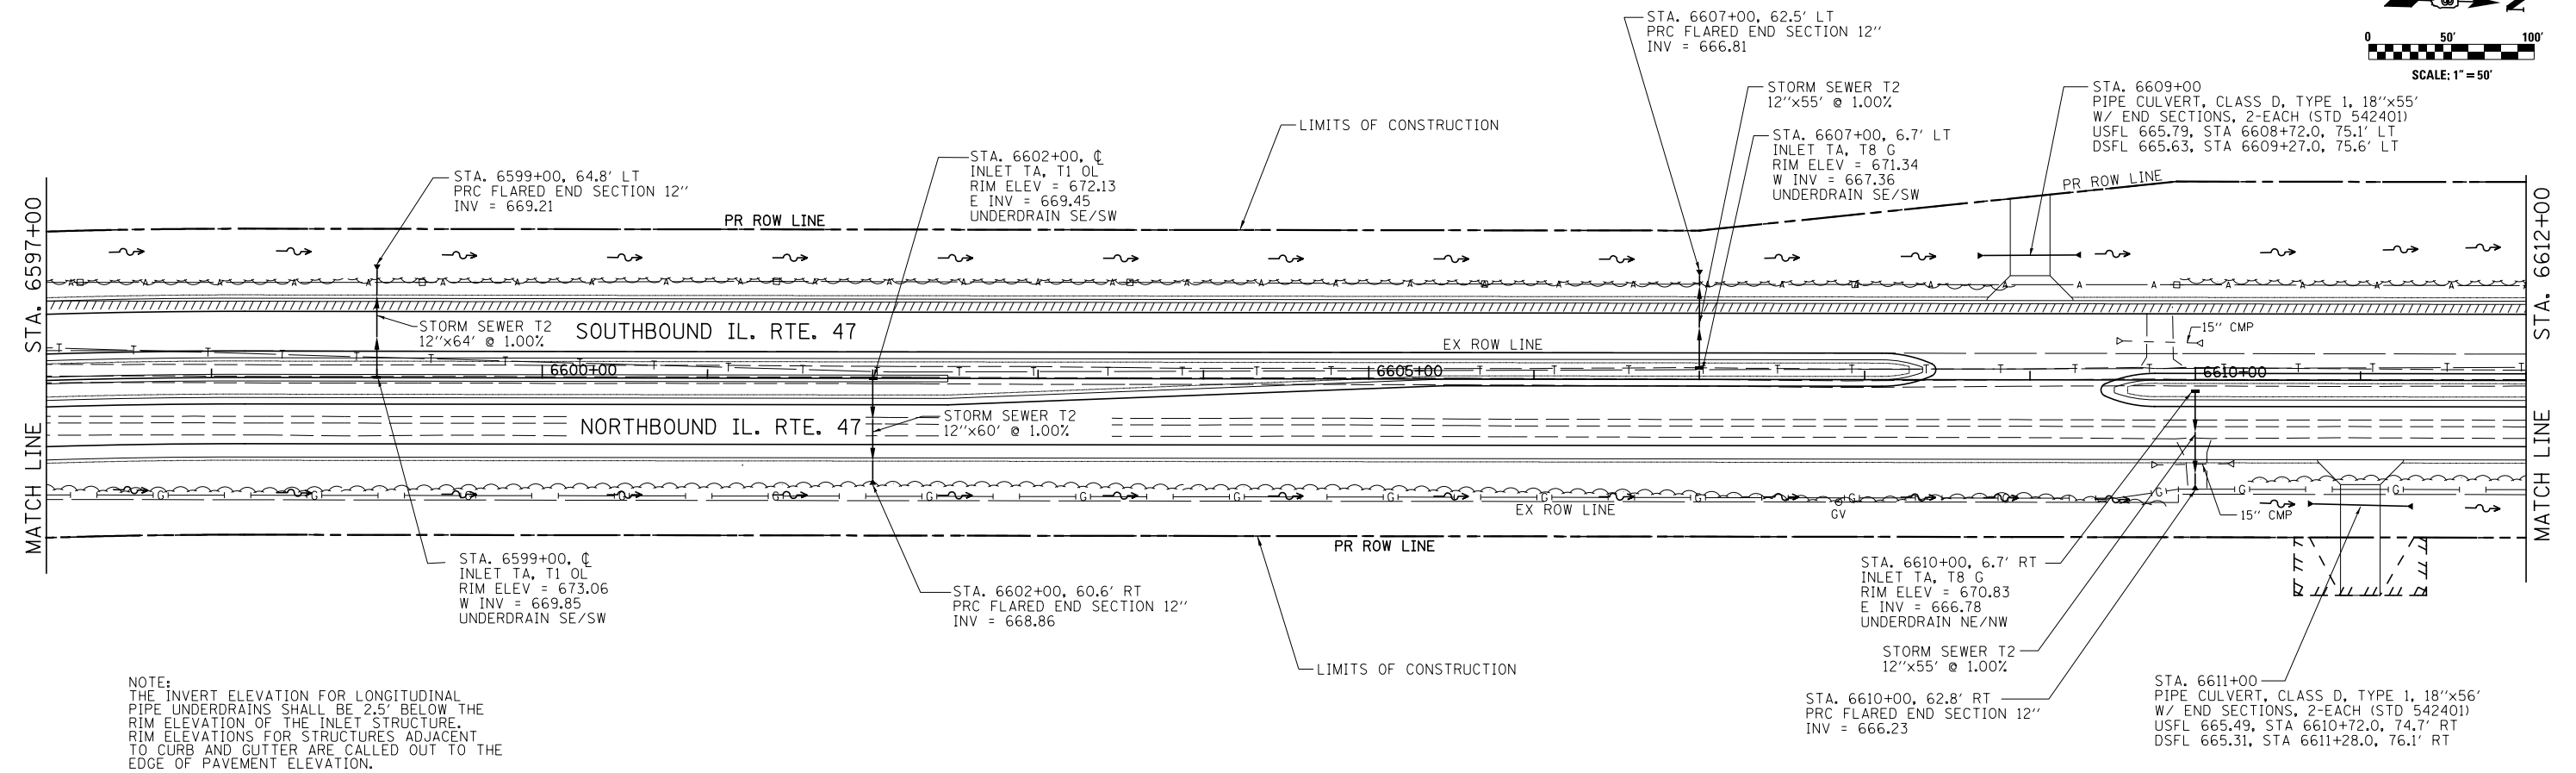

NOTE:
THE INVERT ELEVATION FOR LONGITUDINAL
PIPE UNDERDRAINS SHALL BE 2.5' BELOW THE
RIM ELEVATION OF THE INLET STRUCTURE.
RIM ELEVATIONS FOR STRUCTURES ADJACENT
TO CURB AND GUTTER ARE CALLED OUT TO THE
EDGE OF PAVEMENT ELEVATION.

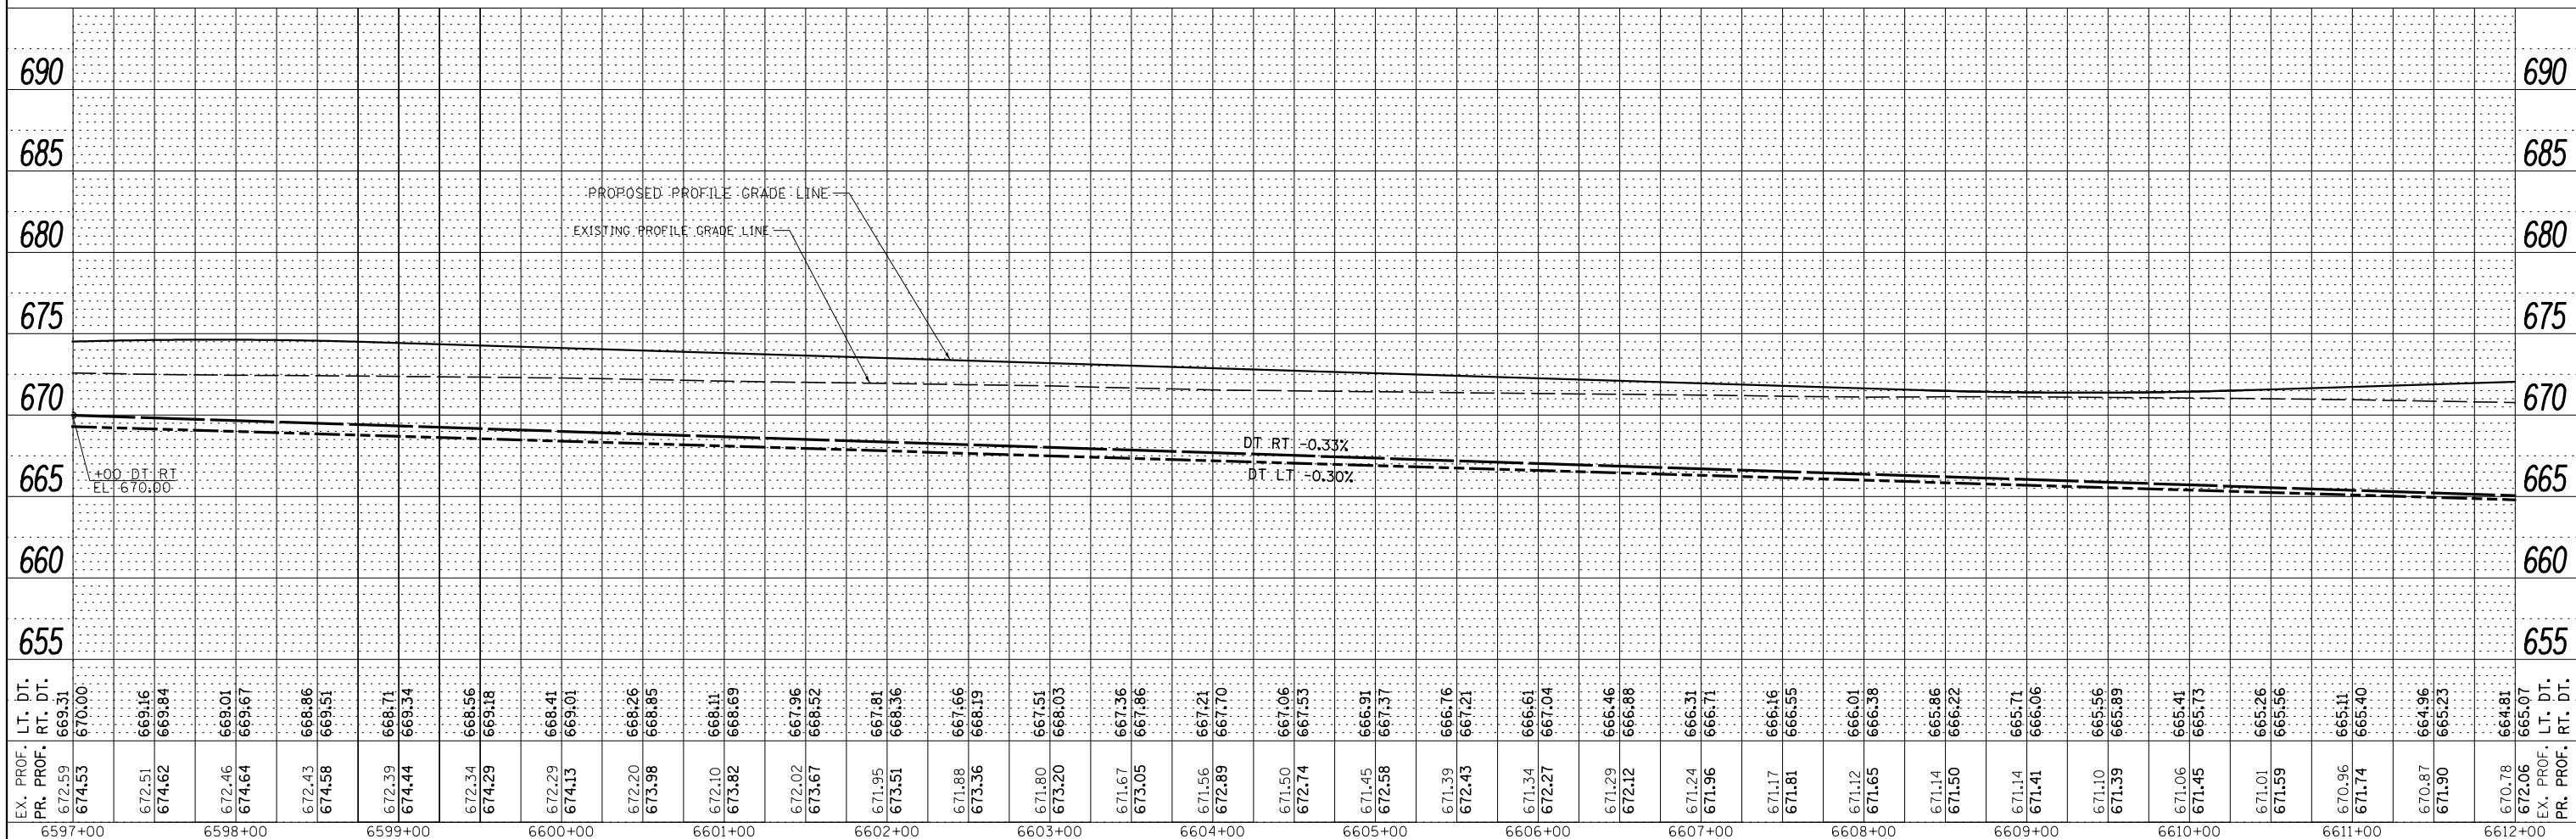

EX. PROF.	PR. PROF.	LT. DT.	RT. DT.

**STATE OF ILLINOIS
DEPARTMENT OF TRANSPORTATION**

**IL. RTE. 47
STORM SEWER AND UTILITIES PLAN & PROFILE**

SCALE: H=50' V=5' SHEET 24 OF 39 SHEETS STA. 6597+00 TO STA. 6612+00

F.A.P. REF.	SECTION	COUNTY	TOTAL SHEETS	SHEET NO.
326	(109, 110R-1)	KENDALL	619	264
CONTRACT NO. 66B84			ILLINOIS FED. AID PROJECT	