


DATE	
BY	
FINAL SURVEY	SURVEYED
NOTE BOOK	PLOTTED
NO.	TEMPLATE
	AREAS CHECKED

DATE	
BY	
ORIGINAL SURVEY	SURVEYED
NOTE BOOK	PLOTTED
NO.	TEMPLATE
	AREAS CHECKED

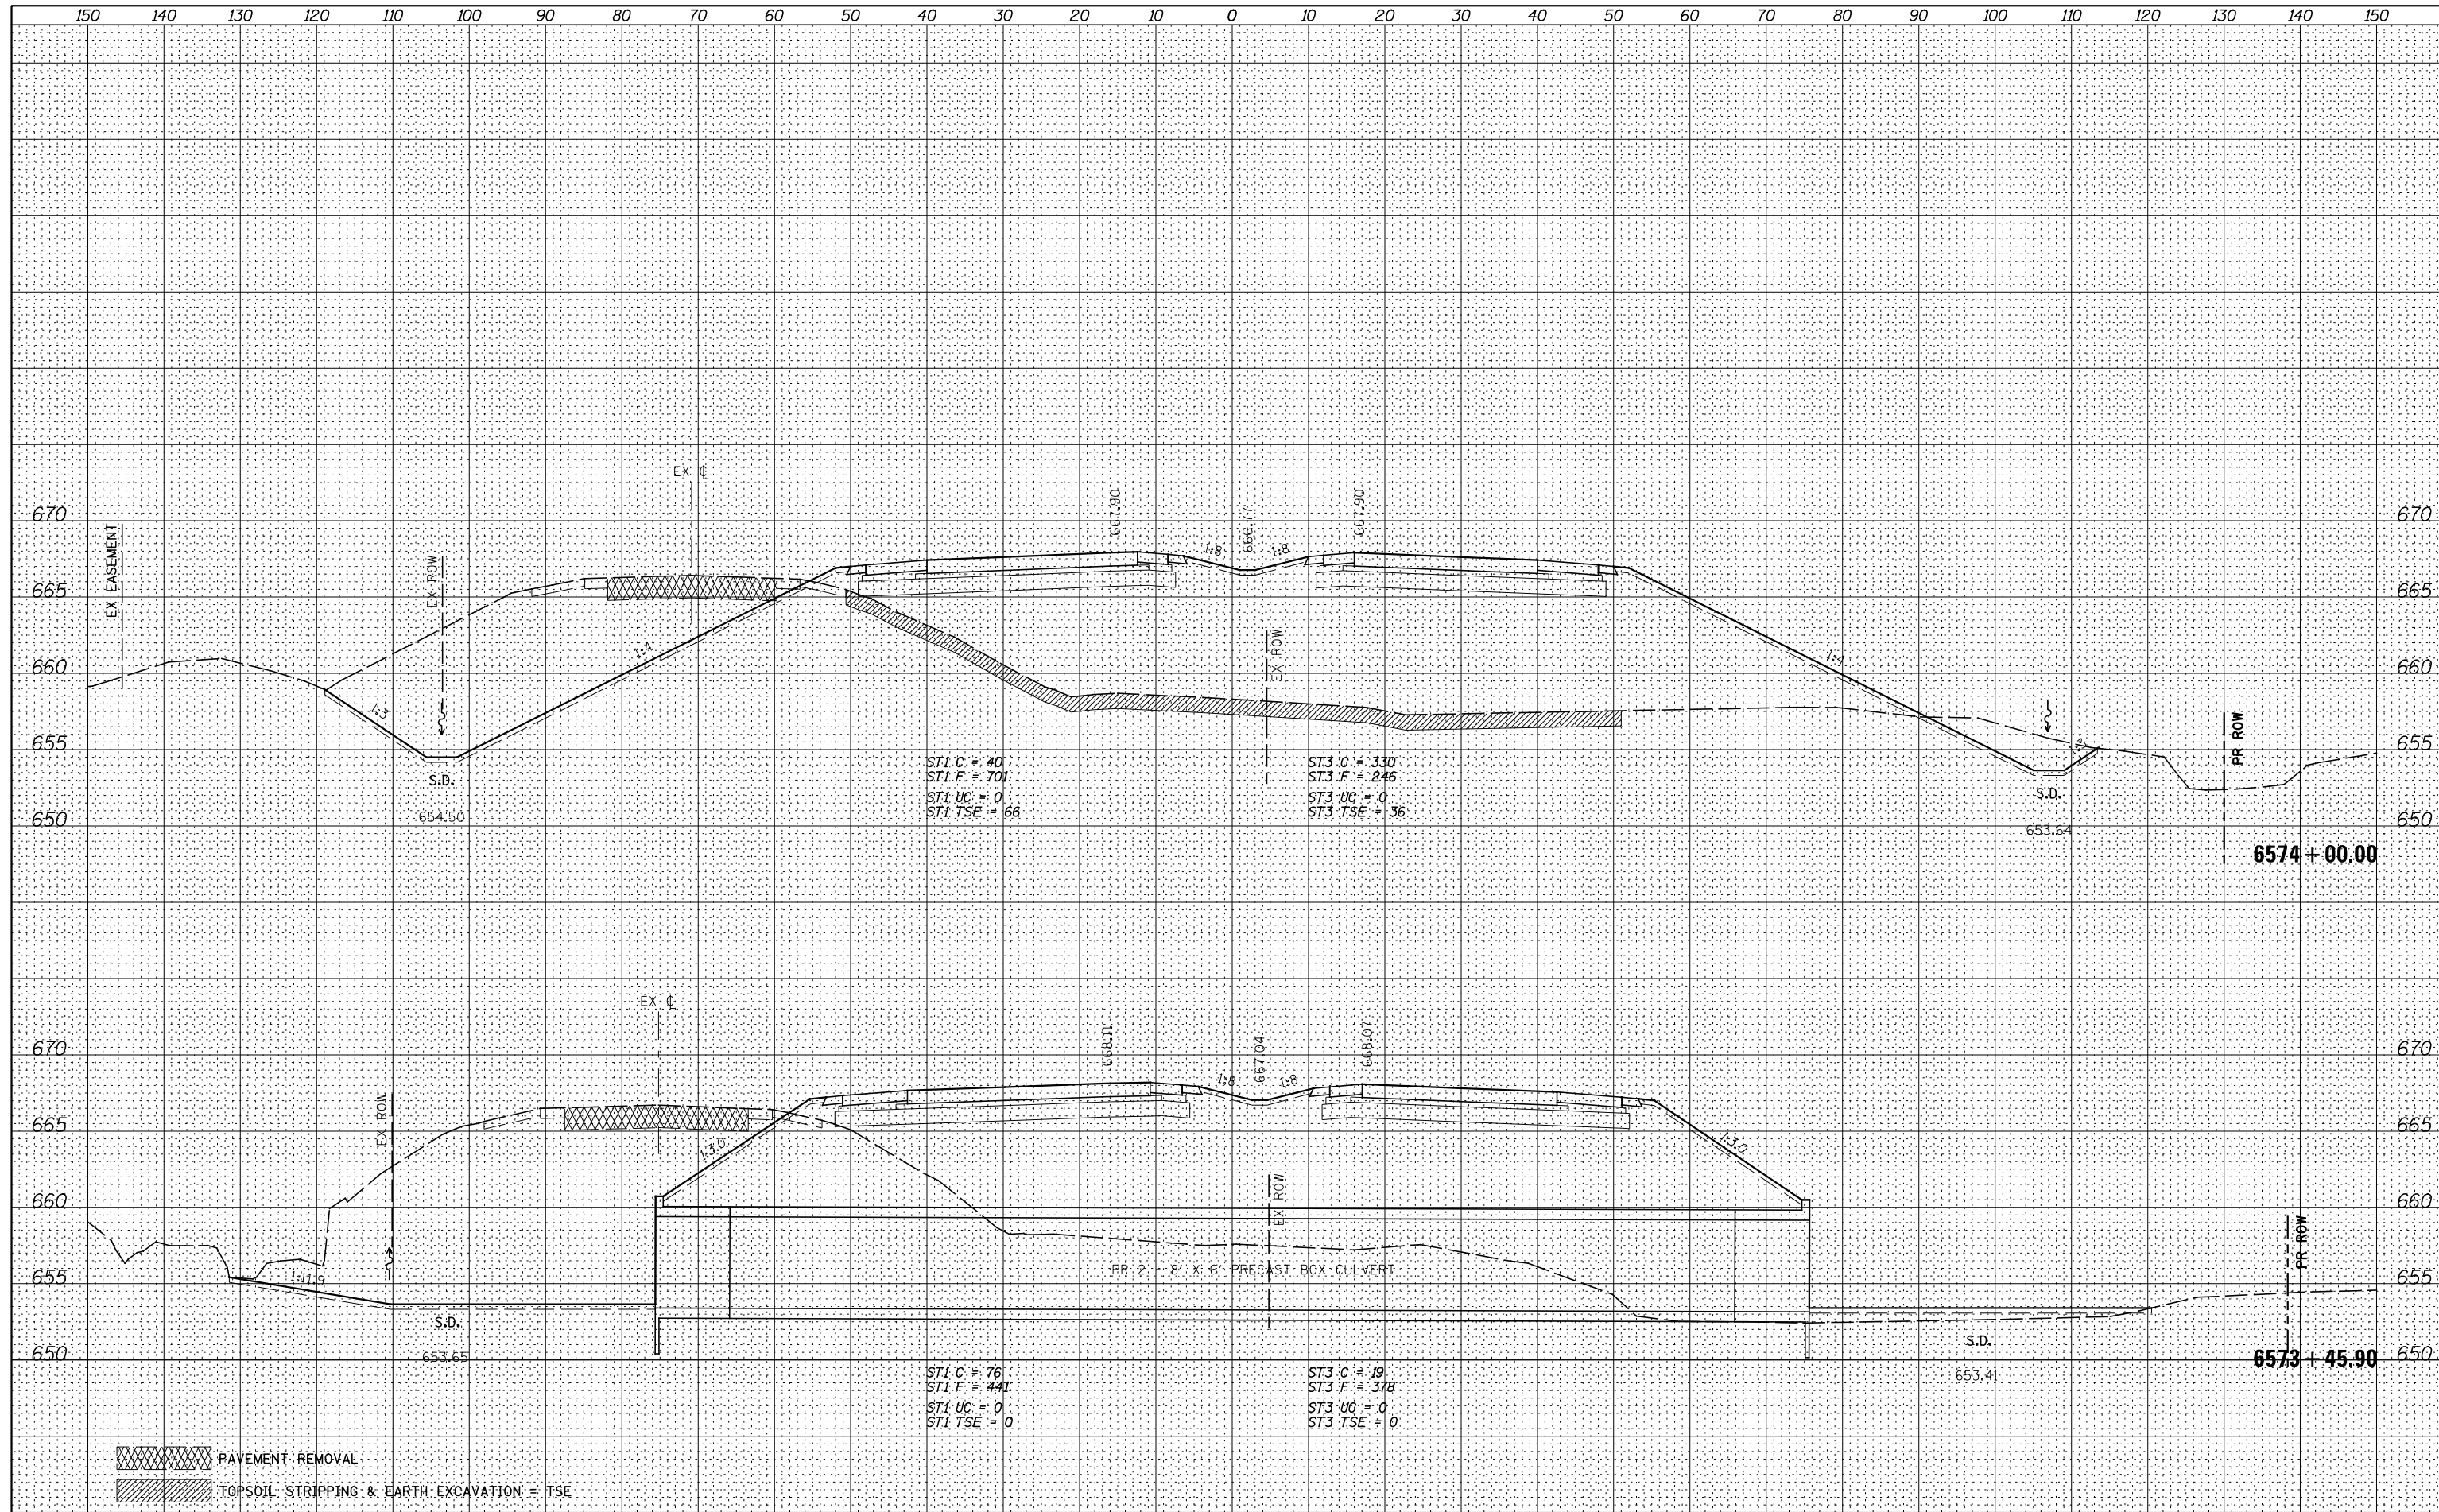

ST1 C = 40
ST1 F = 701
ST1 UC = 0
ST1 TSE = 66

ST3 C = 330
ST3 F = 246
ST3 UC = 0
ST3 TSE = 36

ST1 C = 76
ST1 F = 441
ST1 UC = 0
ST1 TSE = 0

ST3 C = 19
ST3 F = 378
ST3 UC = 0
ST3 TSE = 0

PAVEMENT REMOVAL
 TOPSOIL STRIPPING & EARTH EXCAVATION = TSE