


STATE OF ILLINOIS  
DEPARTMENT OF TRANSPORTATION

ROUTE NO.	SECTION	COUNTY	TOTAL SHEETS	SHEET NO.
823	22BR-7	WAYNE	15	5

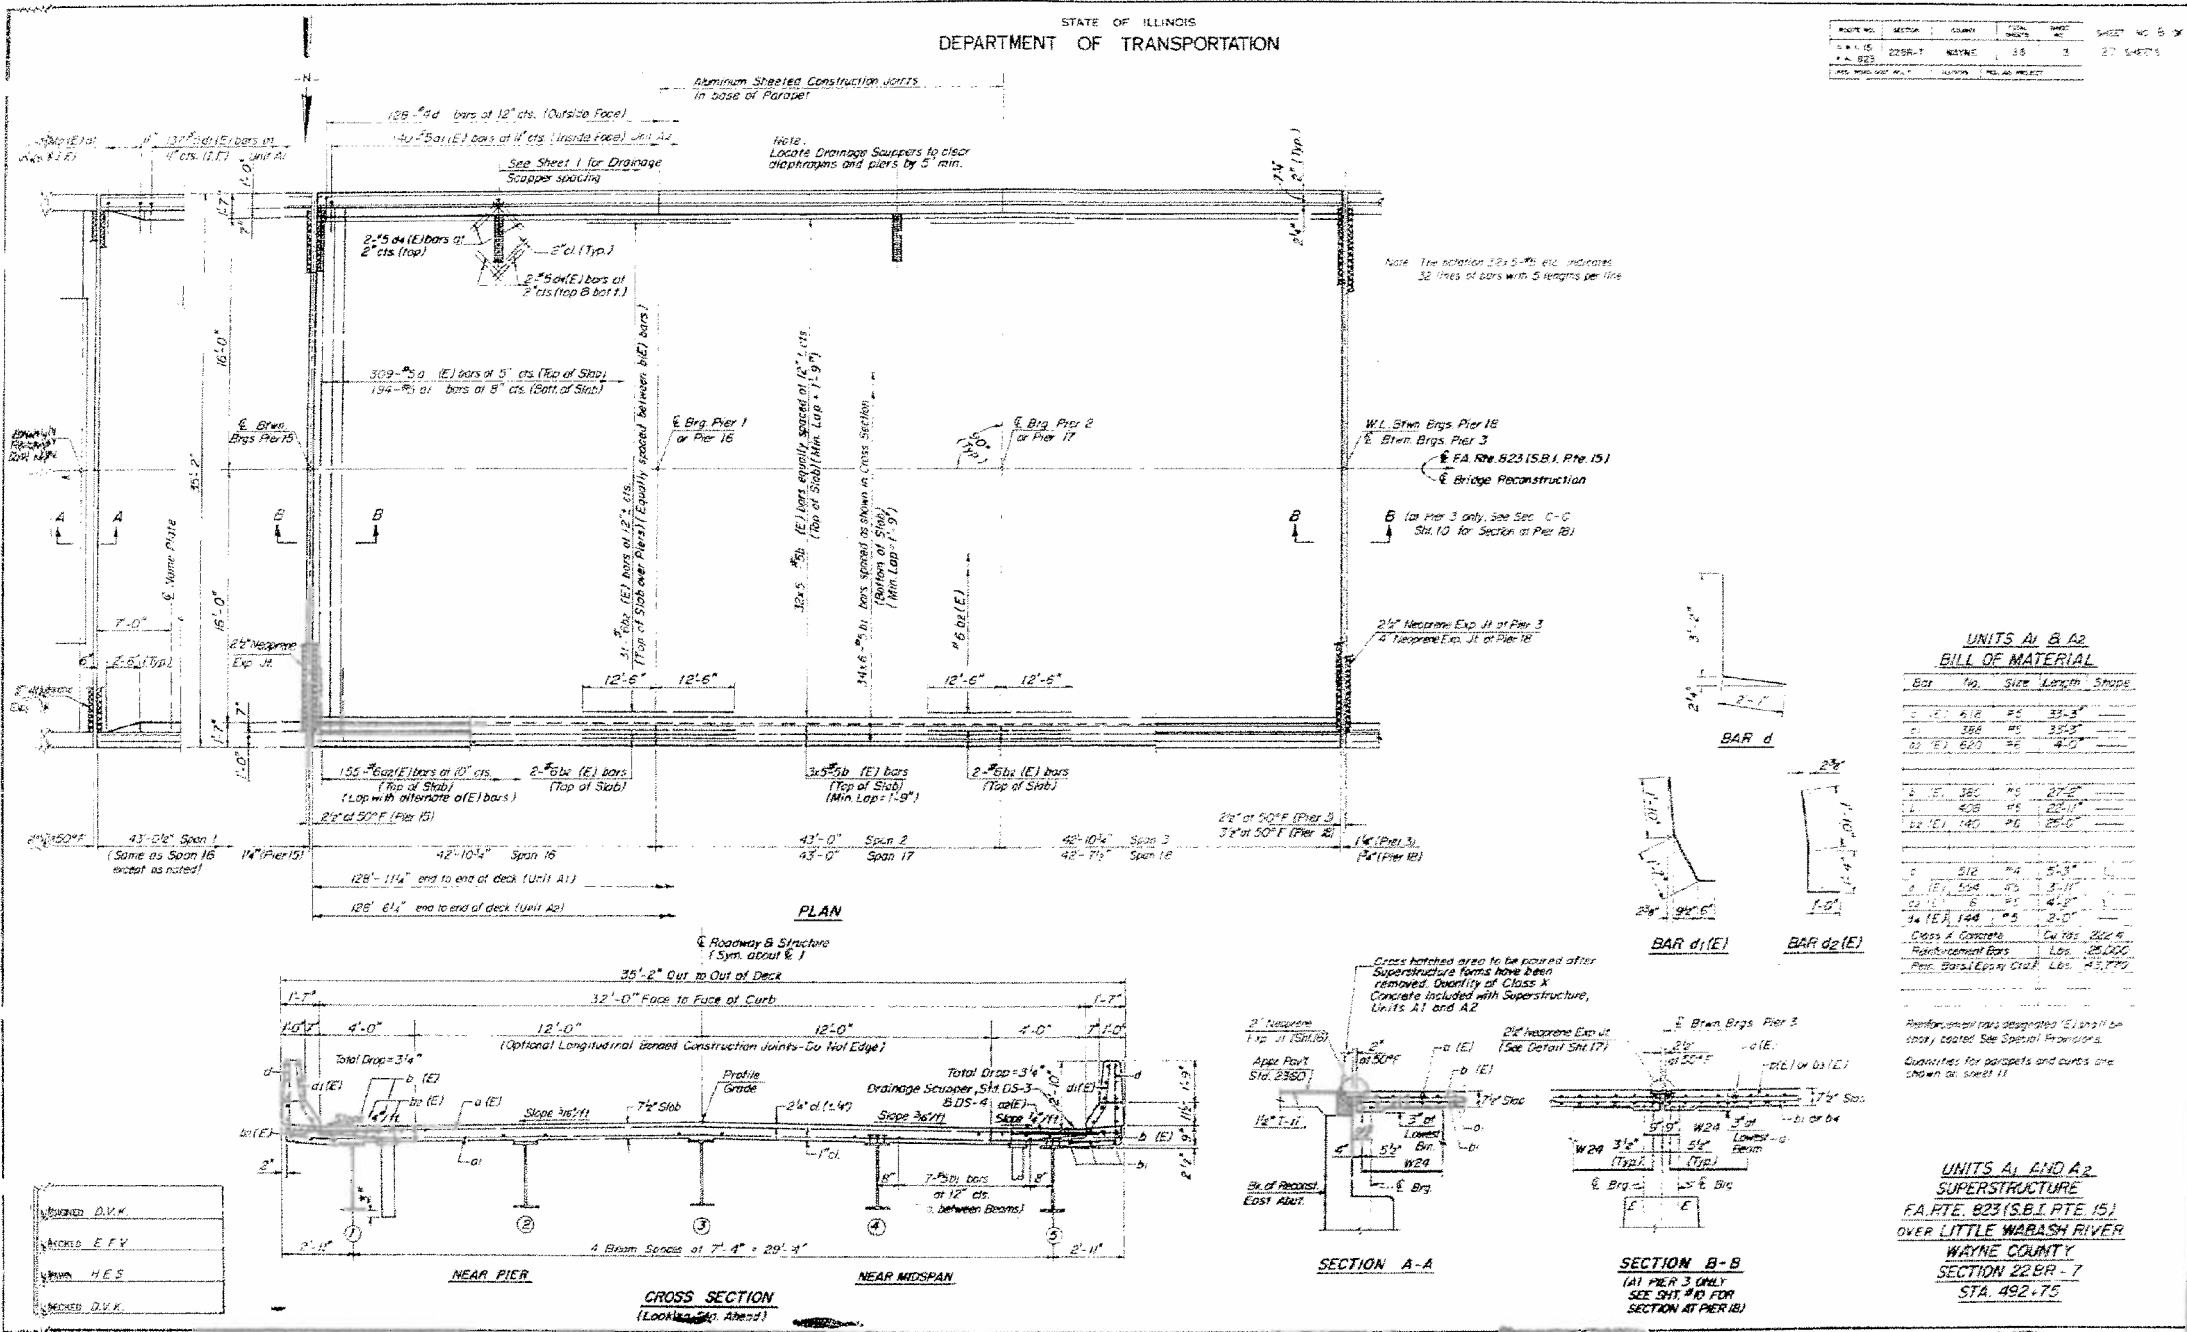

**UNITS A1 & A2  
BILL OF MATERIAL**

Bar	No.	Size	Length	Stops
**UNITS A1 AND A2  
SUPERSTRUCTURE  
FA.RTE. 823 (S.B.I. PTE. 15)  
OVER LITTLE WABASH RIVER  
WAYNE COUNTY  
SECTION 22 BR - 7  
STA. 492.75**