


STATE OF ILLINOIS  
DEPARTMENT OF TRANSPORTATION

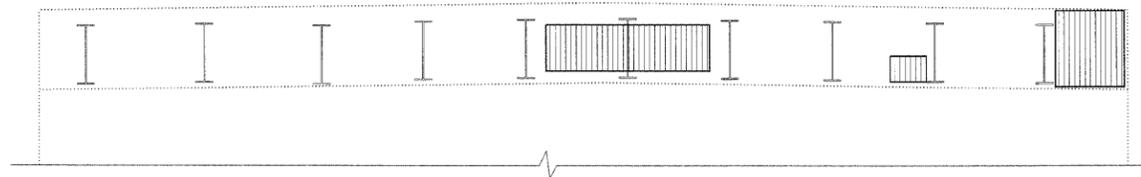

**EAST ABUTMENT REPAIR**  
(Looking East)

**Notes:**

1. Abutment substructure repair type and areas are estimated based on visual inspection completed in June 2009. Actual repair areas and locations shall be determined by the Engineer and shown on As-Built plans.
2. The Contractor shall exercise extreme care with the existing conduits located near the repair areas. The Contractor will be required to repair any damage done to the conduit to the satisfaction of the Engineer, at no additional cost to the Department. No splicing will be allowed to any cable damage resulting from this work, instead the Contractor will be required to repair the entire span of any damaged cable at no additional cost to the Department.

**BILL OF MATERIAL**

SYMBOL	ITEM	UNIT	QUANTITY
	Structural Repair of Concrete (Depth Equal to or Less than 5 Inches)	Sq. Ft.	57

DESIGNED	MFB
CHECKED	KWS
DRAWN	RMG
CHECKED	KWS

**SUBSTRUCTURE REPAIR**  
**STRUCTURE NO. 022-0096**

**benesch**

alfred benesch & company  
Engineers • Surveyors • Planners  
205 North Michigan Avenue, Suite 2400  
Chicago, Illinois 60601  
312-566-0460 Job No. 10050

SHEET NO. 8	F.A.I. RTE.	SECTION	COUNTY	TOTAL SHEETS	SHEET NO.
	290 355	221, 1-1, 2&3RS-7	DUPAGE	546	316
9 SHEETS	CONTRACT NO. 60651				
FED. ROAD DIST. NO.		ILLINOIS	FED. AID PROJECT		