


F.A.U. RTE.	SECTION	COUNTY	TOTAL SHEETS	SHEET NO.
09-00092-00-RS		COOK	18	8
STA. 130+00 TO STA. 136+00				
FAU 2836 ORCHARD DRIVE CONTRACT NO. 63310				

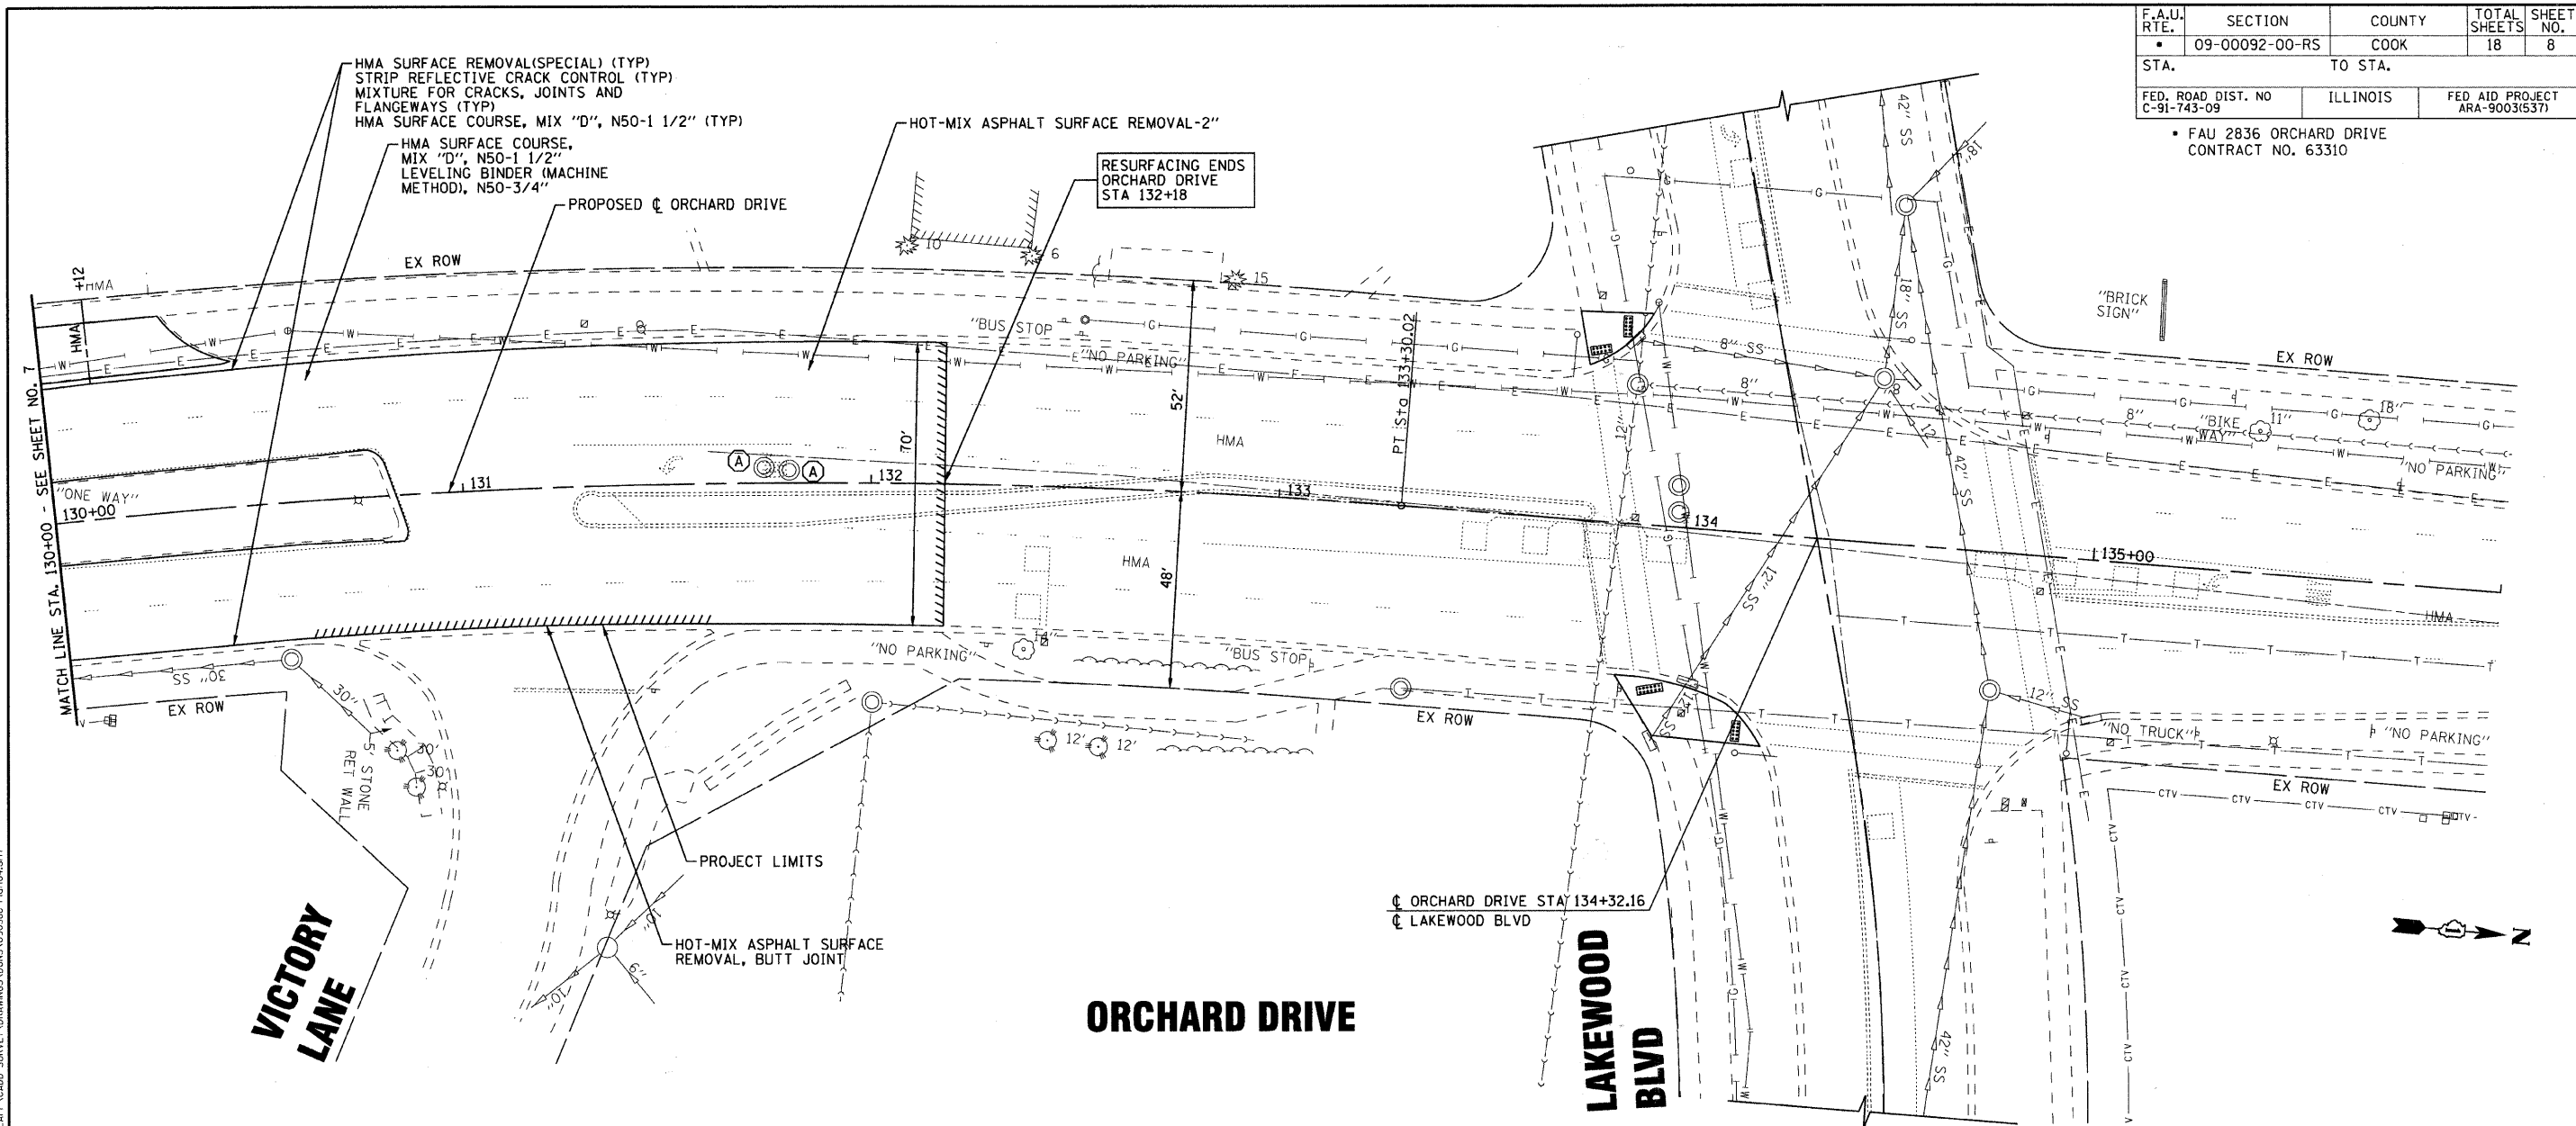

LEGEND

- ////// BUTT JOINT OR DRIVEWAY BUTT JOINT
- (S) FRAME AND LIDS TO BE REPLACED
- (A) DRAINAGE & UTILITY STRUCTURES TO BE ADJUSTED
- (R) SEWER STRUCTURES TO BE RECONSTRUCTED
- o MANHOLE

NOTE:

1. AT THE LOCATIONS OF THE PROPOSED DETECTABLE WARNINGS AND CURB RAMPS THE CURB AND GUTTER SHALL BE DEPRESSED.

COPYRIGHT © 2009 BY BAXTER & WOODMAN, INC.
 STATE OF ILLINOIS - PROFESSIONAL DESIGN FIRM
 No. 184-07/27/2009
 4866cc
 ...\\projects\lapp\2836\plan04.shp



DESIGNED	JGH/CAC	REVISED	PER IDOT 10-06-09
DRAWN	BCD	REVISED	
CHECKED	NJP	REVISED	
DATE	5-22-09	FILE	090388-Plan04.shp

VILLAGE OF PARK FOREST, ILLINOIS
FAU 2836 ORCHARD DRIVE LAPP RESURFACING
SECTION 09-00092-00-RS

ORCHARD DRIVE PLAN

SCALE: 1"=20'

STA. 130+00 TO STA. 136+00

F.A.U. RTE.	SECTION	COUNTY	TOTAL SHEETS	SHEET NO.
09-00092-00-RS		COOK	18	8
STA. 130+00 TO STA. 136+00				
FED. ROAD DIST. NO.	ILLINOIS	FED. AID PROJECT		
CONTRACT NO. 63310				