


F.A.U. RTE.	SECTION	COUNTY	TOTAL SHEETS	SHEET NO.
1638*	**	WILL	38	31
STA. 71+00		TO STA. 73+00		
FED. ROAD DIST. NO. -		ILLINOIS	FED. AID PROJECT	
CONTRACT NO. 63316		* EXCHANGE STREET ** 09-00044-01-TL		

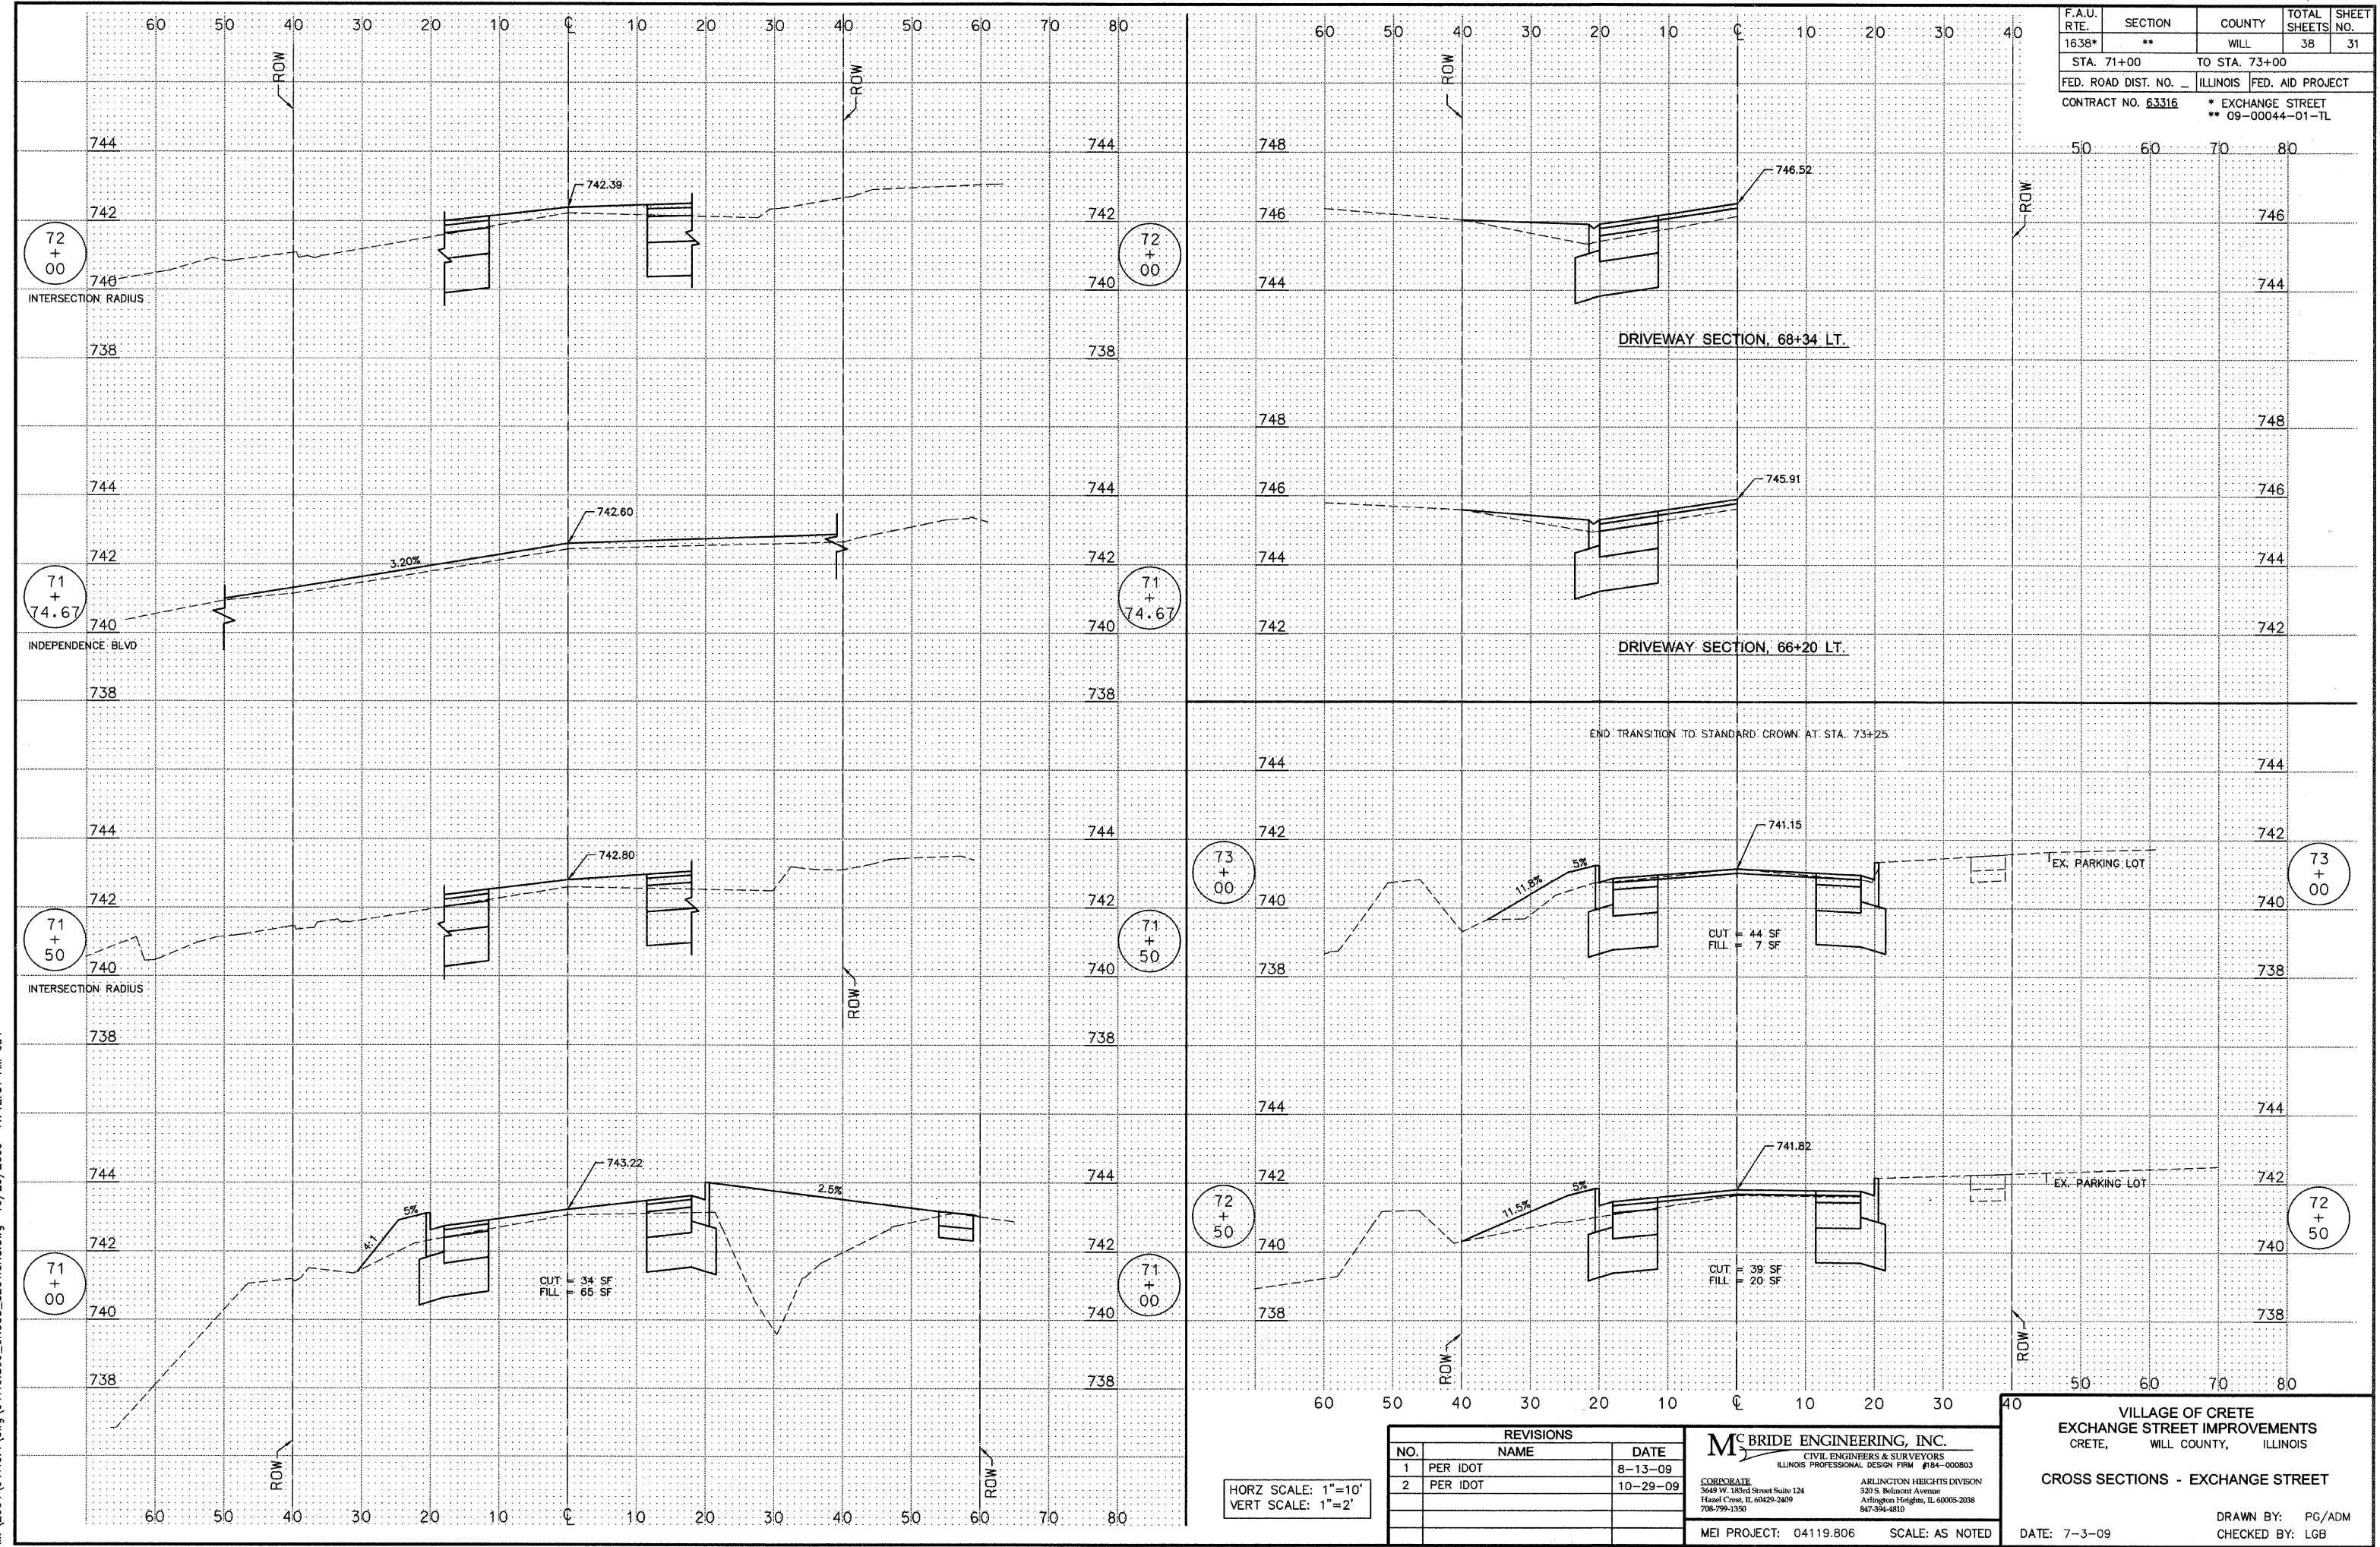

M:\2004\04119.4\dwg\04119.806\_CROSS\_SECTIONS.dwg 10/29/2009 11:42:31 AM CDT

HORZ SCALE: 1"=10'  
VERT SCALE: 1"=2'

REVISIONS		
NO.	NAME	DATE
1	PER IDOT	8-13-09
2	PER IDOT	10-29-09

**MCBRIDE ENGINEERING, INC.**  
 CIVIL ENGINEERS & SURVEYORS  
 ILLINOIS PROFESSIONAL DESIGN FIRM #164-000803

CORPORATE  
 3640 W. 138th Street Suite 124  
 Hazel Crest, IL 60429-2409  
 708-799-1330

ARLINGTON HEIGHTS DIVISION  
 320 S. Belmont Avenue  
 Arlington Heights, IL 60005-2038  
 847-394-4810

MEI PROJECT: 04119.806 SCALE: AS NOTED

VILLAGE OF CRETE  
 EXCHANGE STREET IMPROVEMENTS  
 CRETE, WILL COUNTY, ILLINOIS

CROSS SECTIONS - EXCHANGE STREET

DATE: 7-3-09

DRAWN BY: PG/ADM  
 CHECKED BY: LGB