

SIGN LEGEND

SIGN LETTER	(A)	(C)	(D)	(G)
SIGN				
NO.	R1-1	D11-1	M4-11	X4-11
SIGN DIM.	18" x 18"	24" x 18"	12" x 4"	18" x 18"

SIGN LETTER	(F)	(K)	(L)	(U)	(W)
SIGN					
NO.	R1-2	W3-2a	D1-1c	M4-12	W14-12
SIGN DIM.	18" x 18" x 18"	18" x 18"	24" x 6" D4 LETTER SIZE	12" x 4"	30" x 30"

SIGNING NOTES:


- ALL PROPOSED SIGNING AND PAVEMENT MARKING SHALL BE IN ACCORDANCE WITH THE MOST CURRENT EDITION OF EACH OF THE FOLLOWING DOCUMENTS AND ANY REVISION THERETO:
 - MANUAL ON UNIFORM TRAFFIC CONTROL DEVICES
 - ILLINOIS DEPARTMENT OF TRANSPORTATION STANDARD SPECIFICATIONS FOR ROAD AND BRIDGE CONSTRUCTION
- PROPOSED SIGN LOCATIONS ARE APPROXIMATE AND SHALL BE MODIFIED IN THE FIELD TO AVOID CONFLICT WITH UNDERGROUND UTILITIES OR OTHER OBSTRUCTIONS AND TO COMPLY WITH THE STANDARDS REFERENCED IN NOTE 1 ABOVE. SIGNS SHALL BE INSTALLED ONLY AFTER APPROVAL OF FINAL LOCATIONS BY CARY PARK DISTRICT.
- CROSSWALK LONGITUDINAL LINES TO BE 6" WIDE. CROSSWALK DIAGONAL LINES TO BE 12" WIDE WITH 2" SPACING BETWEEN LINES. STOP BARS SHALL BE PLACED A MINIMUM OF 4' BEHIND CROSSWALKS.
- SIGNS LISTED AND LABELED IN THE SIGN LEGEND ARE UNIQUE TO THE ALIGNMENTS SHOWN ON THIS SHEET.
- PLACE SIGN A MINIMUM OF 3 FEET AND MAXIMUM OF 6 FEET FROM EDGE OF TRAIL.

SIGNING LEGEND


- PLACE NEW SIGN
- DETECTABLE WARNINGS

PAVEMENT MARKING LEGEND

- ① THERMOPLASTIC PAVEMENT MARKING, 4" (100 mm) WHITE
- ② THERMOPLASTIC PAVEMENT MARKING, 24" (600 mm) WHITE
- ③ THERMOPLASTIC PAVEMENT MARKING, 6" (150 mm) WHITE
- ④ THERMOPLASTIC PAVEMENT MARKING, 12" (300 mm) WHITE

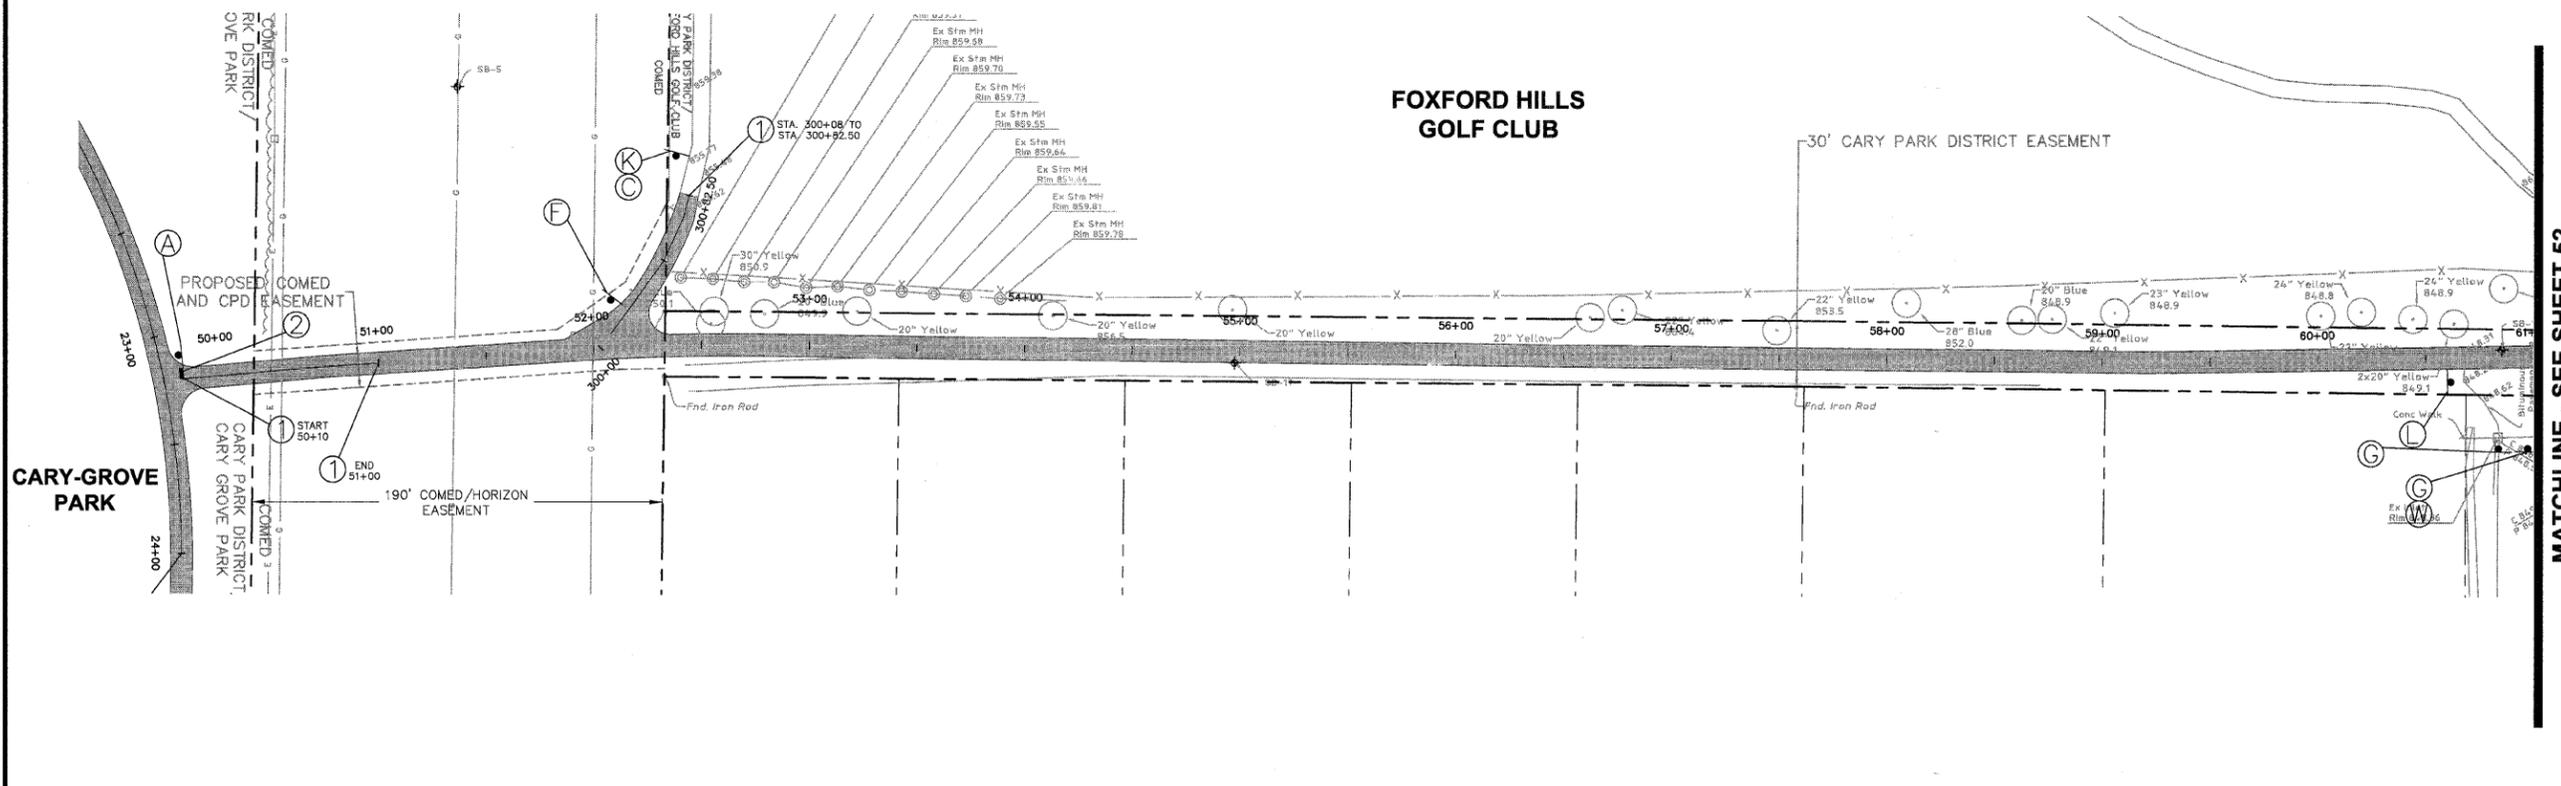

MATCHLINE - SEE SHEET 52

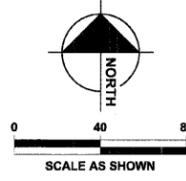



DESIGNED	JWH	REVISED	
DRAWN	LES	REVISED	
CHECKED	JMM	REVISED	
DATE	10/02/2009	REVISED	

**STATE OF ILLINOIS
DEPARTMENT OF TRANSPORTATION**

**CARY PARK DISTRICT
CARY COMMUNITY TRAIL**

SIGNAGE AND STRIPING PLAN
STA. 200+00 TO STA. 202+24.64
STA. 300+00 TO STA. 300+82.50
STA. 50+00 TO STA. 61+00

SECTION	COUNTY	TOTAL SHEETS	SHEET NO.
06-P4001-00-BR	MCHENRY	64	51
FED. ROAD DIST. NO. 1	ILLINOIS	CONTRACT NO. 63333	