
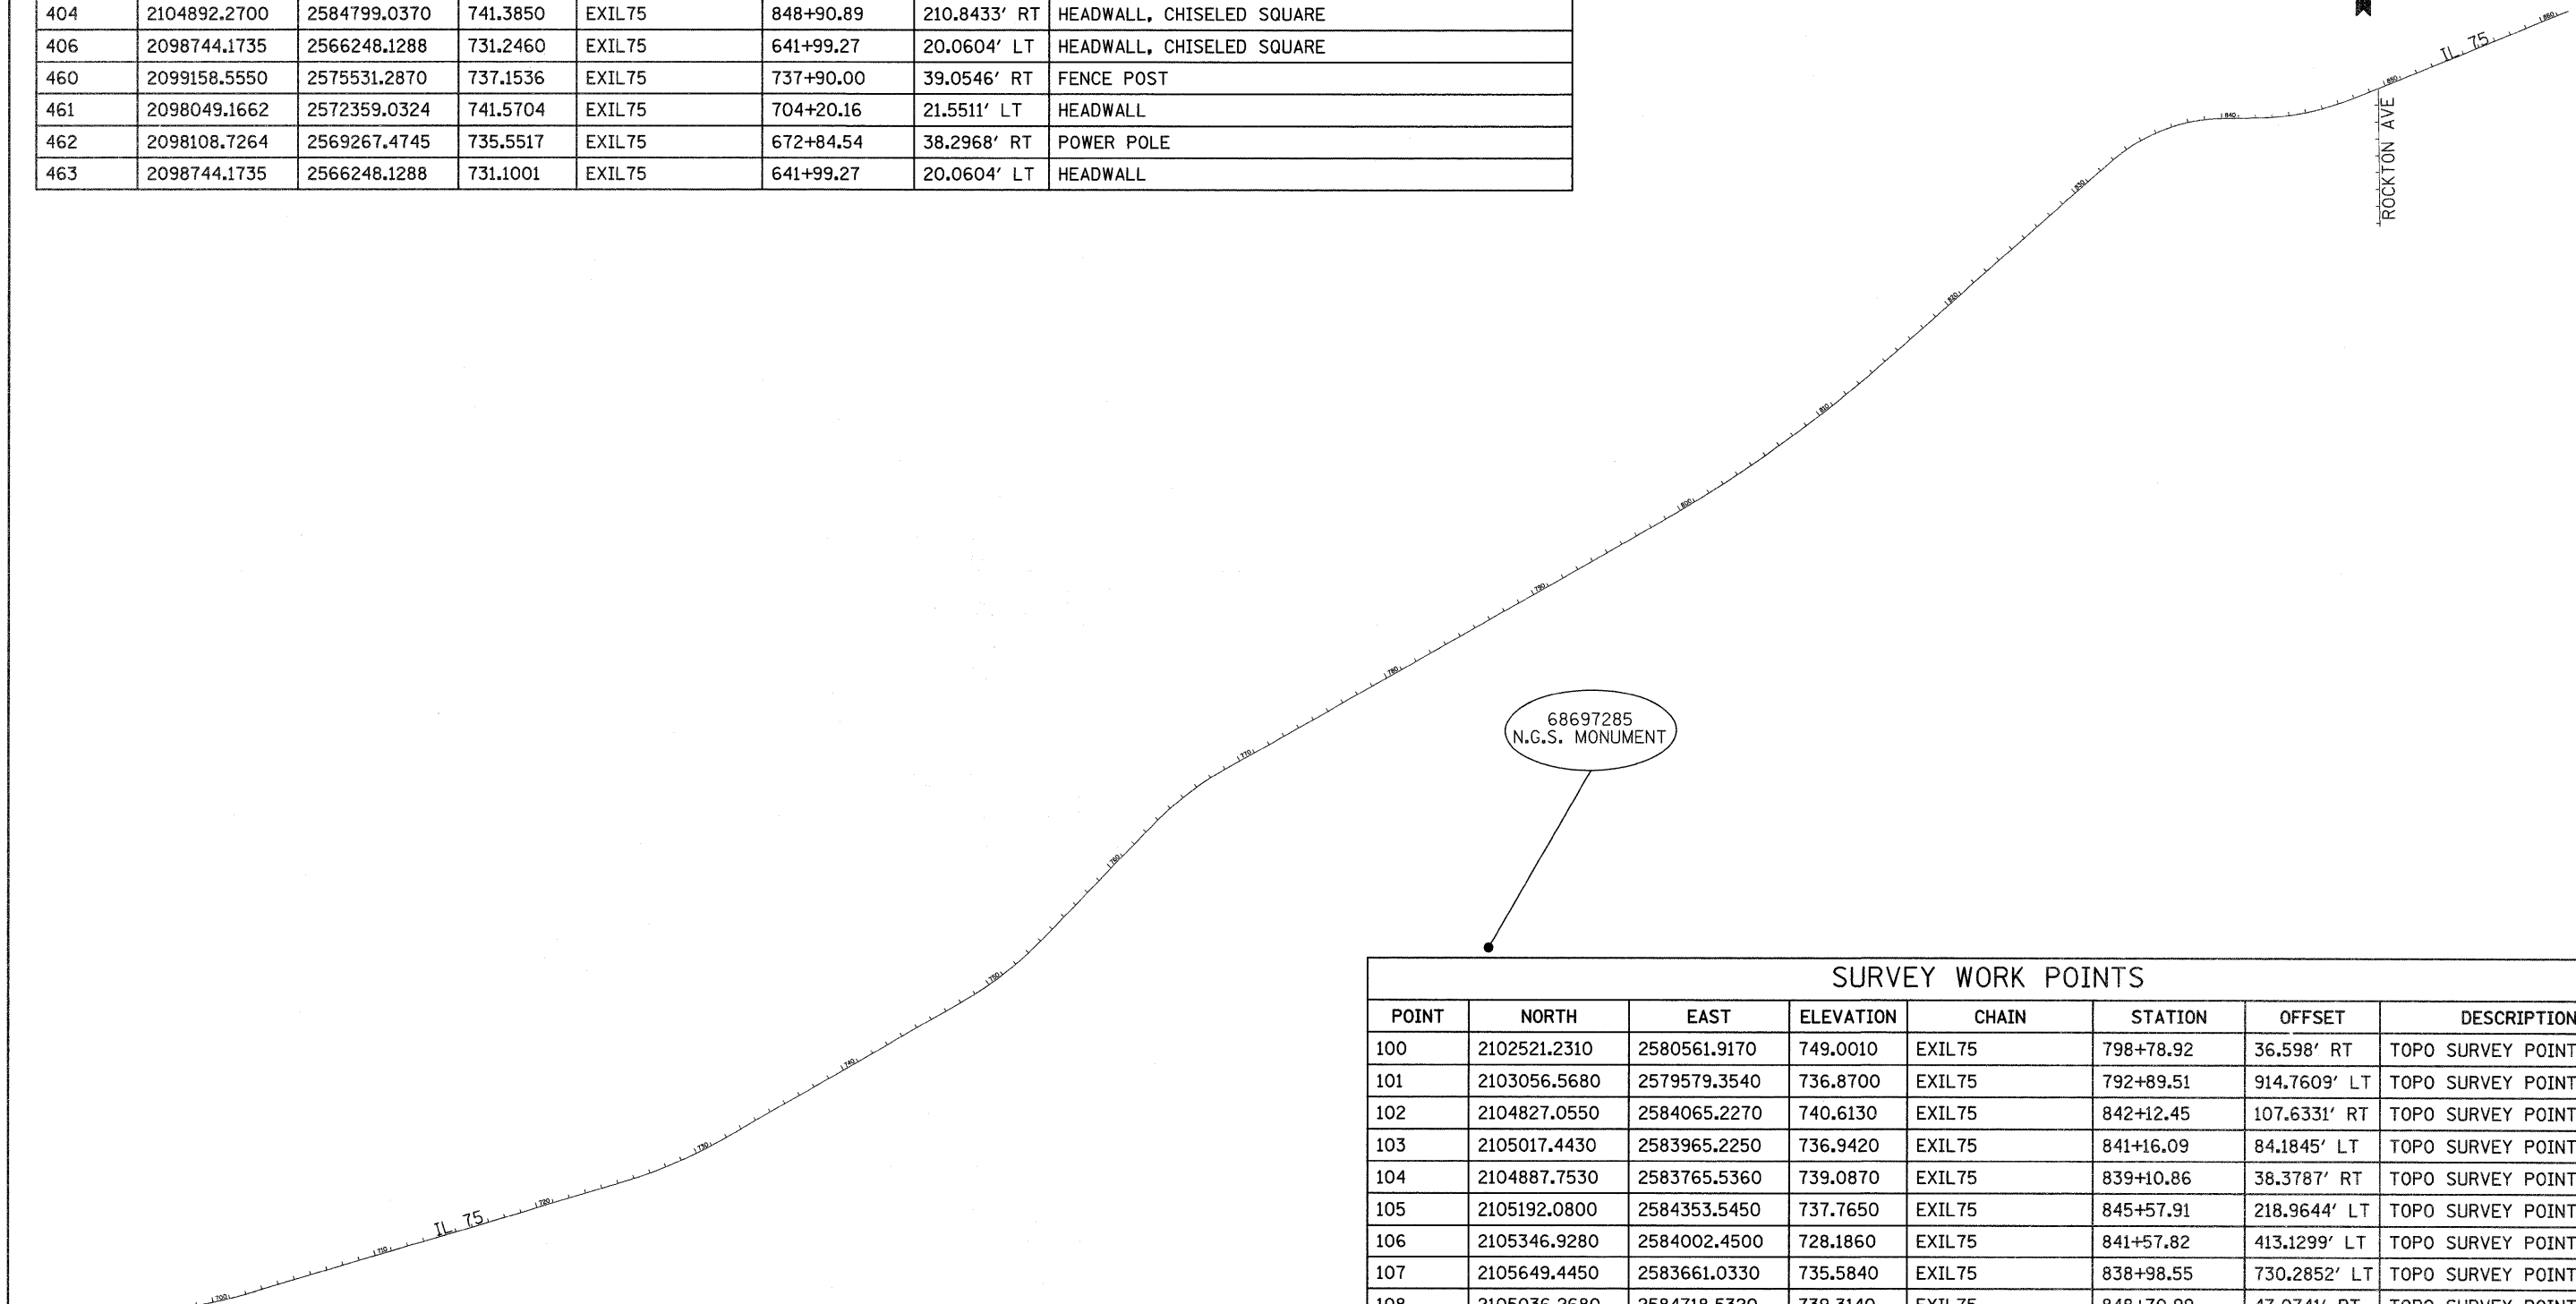


**BENCH MARKS**

POINT	NORTH	EAST	ELEVATION	CHAIN	STATION	OFFSET	DESCRIPTION
401	2101773.8660	2579106.3250	737.7200	EXIL75	782+44.52	33.241' LT	HEADWALL, CHISELED SQUARE
402	2102586.2660	2580508.0850	752.0870	EXIL75	798+65.05	46.6804' LT	POWER POLE WITH TRANSFORMER, BENCH TIE
403	2104827.0850	2583525.2940	738.5390	EXIL75	836+52.24	41.0072' RT	VERTICAL CONTROL STATION, PERM. SURVEY MARKER
404	2104892.2700	2584799.0370	741.3850	EXIL75	848+90.89	210.8433' RT	HEADWALL, CHISELED SQUARE
406	2098744.1735	2566248.1288	731.2460	EXIL75	641+99.27	20.0604' LT	HEADWALL, CHISELED SQUARE
460	2099158.5550	2575531.2870	737.1536	EXIL75	737+90.00	39.0546' RT	FENCE POST
461	2098049.1662	2572359.0324	741.5704	EXIL75	704+20.16	21.5511' LT	HEADWALL
462	2098108.7264	2569267.4745	735.5517	EXIL75	672+84.54	38.2968' RT	POWER POLE
463	2098744.1735	2566248.1288	731.1001	EXIL75	641+99.27	20.0604' LT	HEADWALL

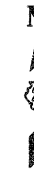

**SURVEY WORK POINTS**

POINT	NORTH	EAST	ELEVATION	CHAIN	STATION	OFFSET	DESCRIPTION
100	2102521.2310	2580561.9170	749.0010	EXIL75	798+78.92	36.598' RT	TOPO SURVEY POINT, NAIL
101	2103056.5680	2579579.3540	736.8700	EXIL75	792+89.51	914.7609' LT	TOPO SURVEY POINT, NAIL
102	2104827.0550	2584065.2270	740.6130	EXIL75	842+12.45	107.6331' RT	TOPO SURVEY POINT, NAIL
103	2105017.4430	2583965.2250	736.9420	EXIL75	841+16.09	84.1845' LT	TOPO SURVEY POINT, NAIL
104	2104887.7530	2583765.5360	739.0870	EXIL75	839+10.86	38.3787' RT	TOPO SURVEY POINT, NAIL
105	2105192.0800	2584353.5450	737.7650	EXIL75	845+57.91	218.9644' LT	TOPO SURVEY POINT, NAIL
106	2105346.9280	2584002.4500	728.1860	EXIL75	841+57.82	413.1299' LT	TOPO SURVEY POINT, NAIL
107	2105649.4450	2583661.0330	735.5840	EXIL75	838+98.55	730.2852' LT	TOPO SURVEY POINT, NAIL
108	2105036.2680	2584718.5320	739.3140	EXIL75	848+70.99	47.0741' RT	TOPO SURVEY POINT, NAIL
109	2104907.7100	2584494.5610	737.7960	EXIL75	846+24.90	91.9201' RT	TOPO SURVEY POINT, NAIL
110	2104842.6240	2584794.9990	743.2340	EXIL75	848+68.33	255.2523' RT	TOPO SURVEY POINT, NAIL
111	2104601.0430	2585123.9262	746.6760	EXIL75	850+81.11	603.5012' RT	TOPO SURVEY POINT, NAIL
112	2097893.8247	2571521.2164	738.9198	EXIL75	695+58.53	36.3923' LT	GPS CONTROL POINT, NAIL
113	2097856.6188	2571713.2143	739.5854	EXIL75	697+47.01	18.0397' RT	GPS CONTROL POINT, NAIL