


DATE	
BY	
SURVEYED	
PLOTTED	
TEMPLATE	
AREAS	
CHECKED	
FINAL SURVEY	
NOTE BOOK	
NO.	

DATE	
BY	
SURVEYED	
PLOTTED	
TEMPLATE	
AREAS	
CHECKED	
ORIGINAL SURVEY	
NOTE BOOK	
NO.	

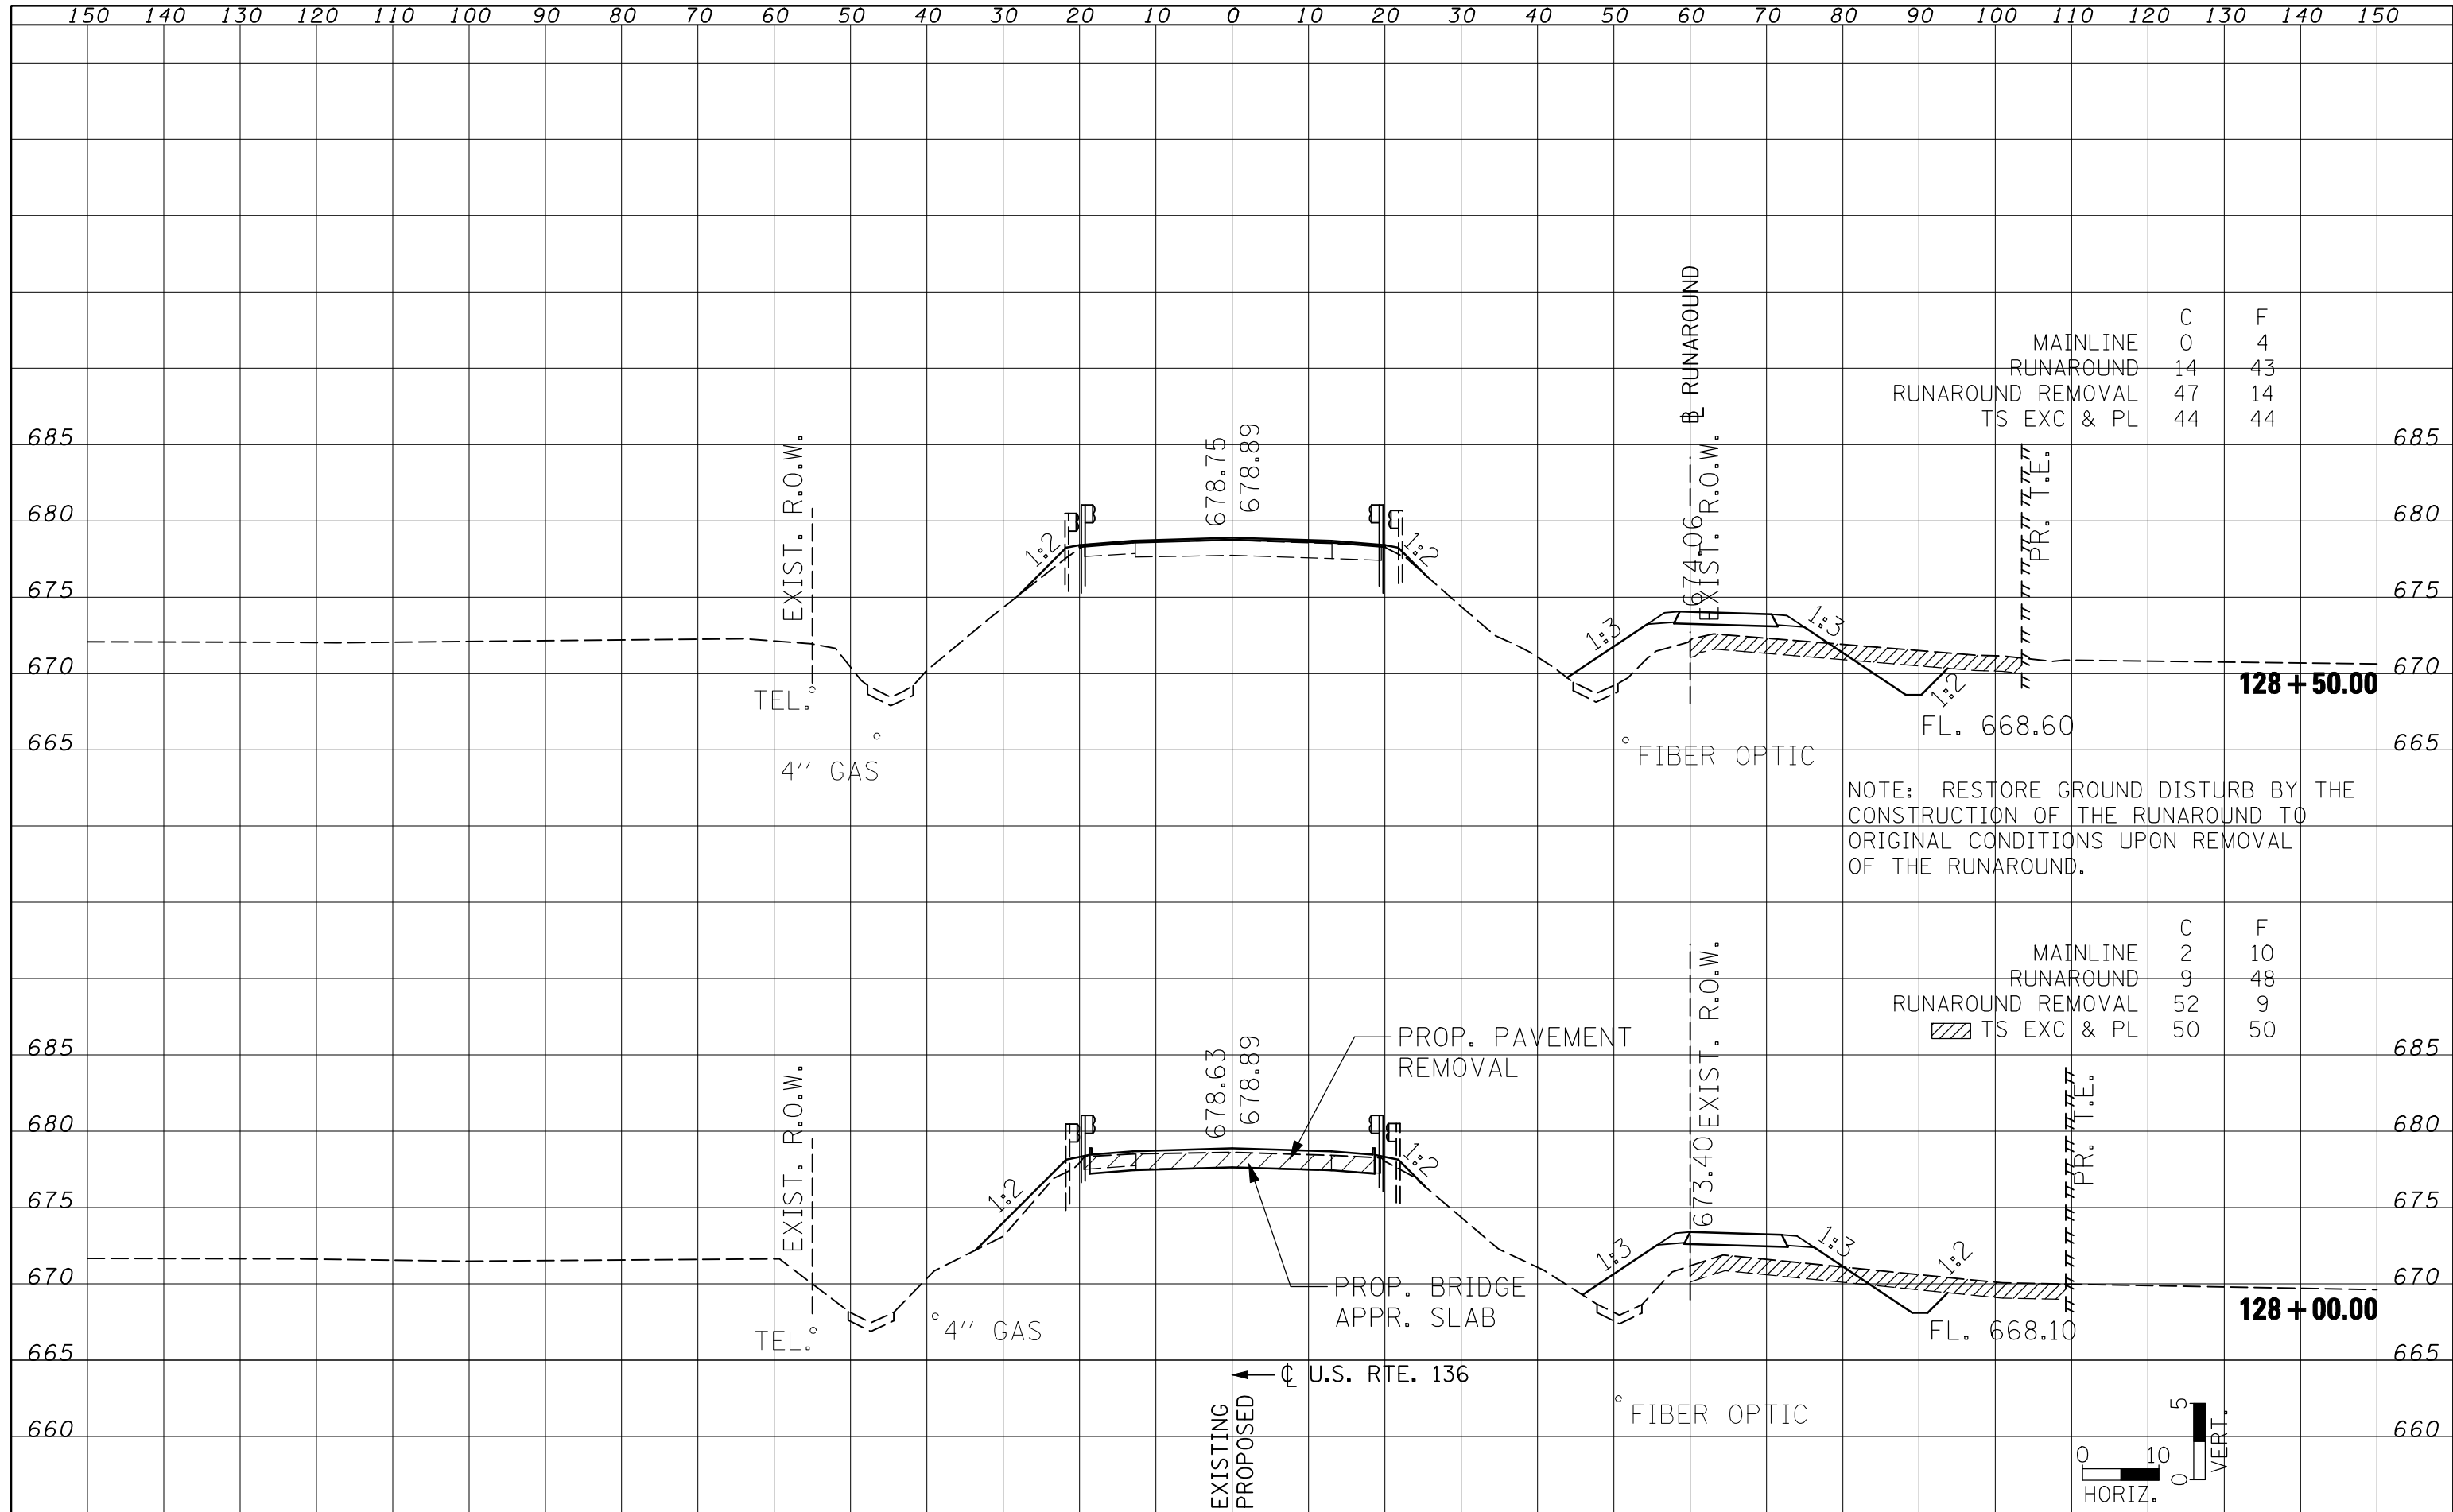

MAINLINE	C	F
RUNAROUND	0	4
RUNAROUND	14	43
TS EXC & PL	47	14
	44	44

MAINLINE	C	F
RUNAROUND	2	10
RUNAROUND	9	48
TS EXC & PL	52	9
	50	50

NOTE: RESTORE GROUND DISTURB BY THE CONSTRUCTION OF THE RUNAROUND TO ORIGINAL CONDITIONS UPON REMOVAL OF THE RUNAROUND.