


DATE	
BY	
SURVEYED	
PLOTTED	
TEMPLATE	
AREAS	
CHECKED	
FINAL SURVEY	
NOTE BOOK	
NO.	

DATE	
BY	
SURVEYED	
PLOTTED	
TEMPLATE	
AREAS	
CHECKED	
ORIGINAL SURVEY	
NOTE BOOK	
NO.	

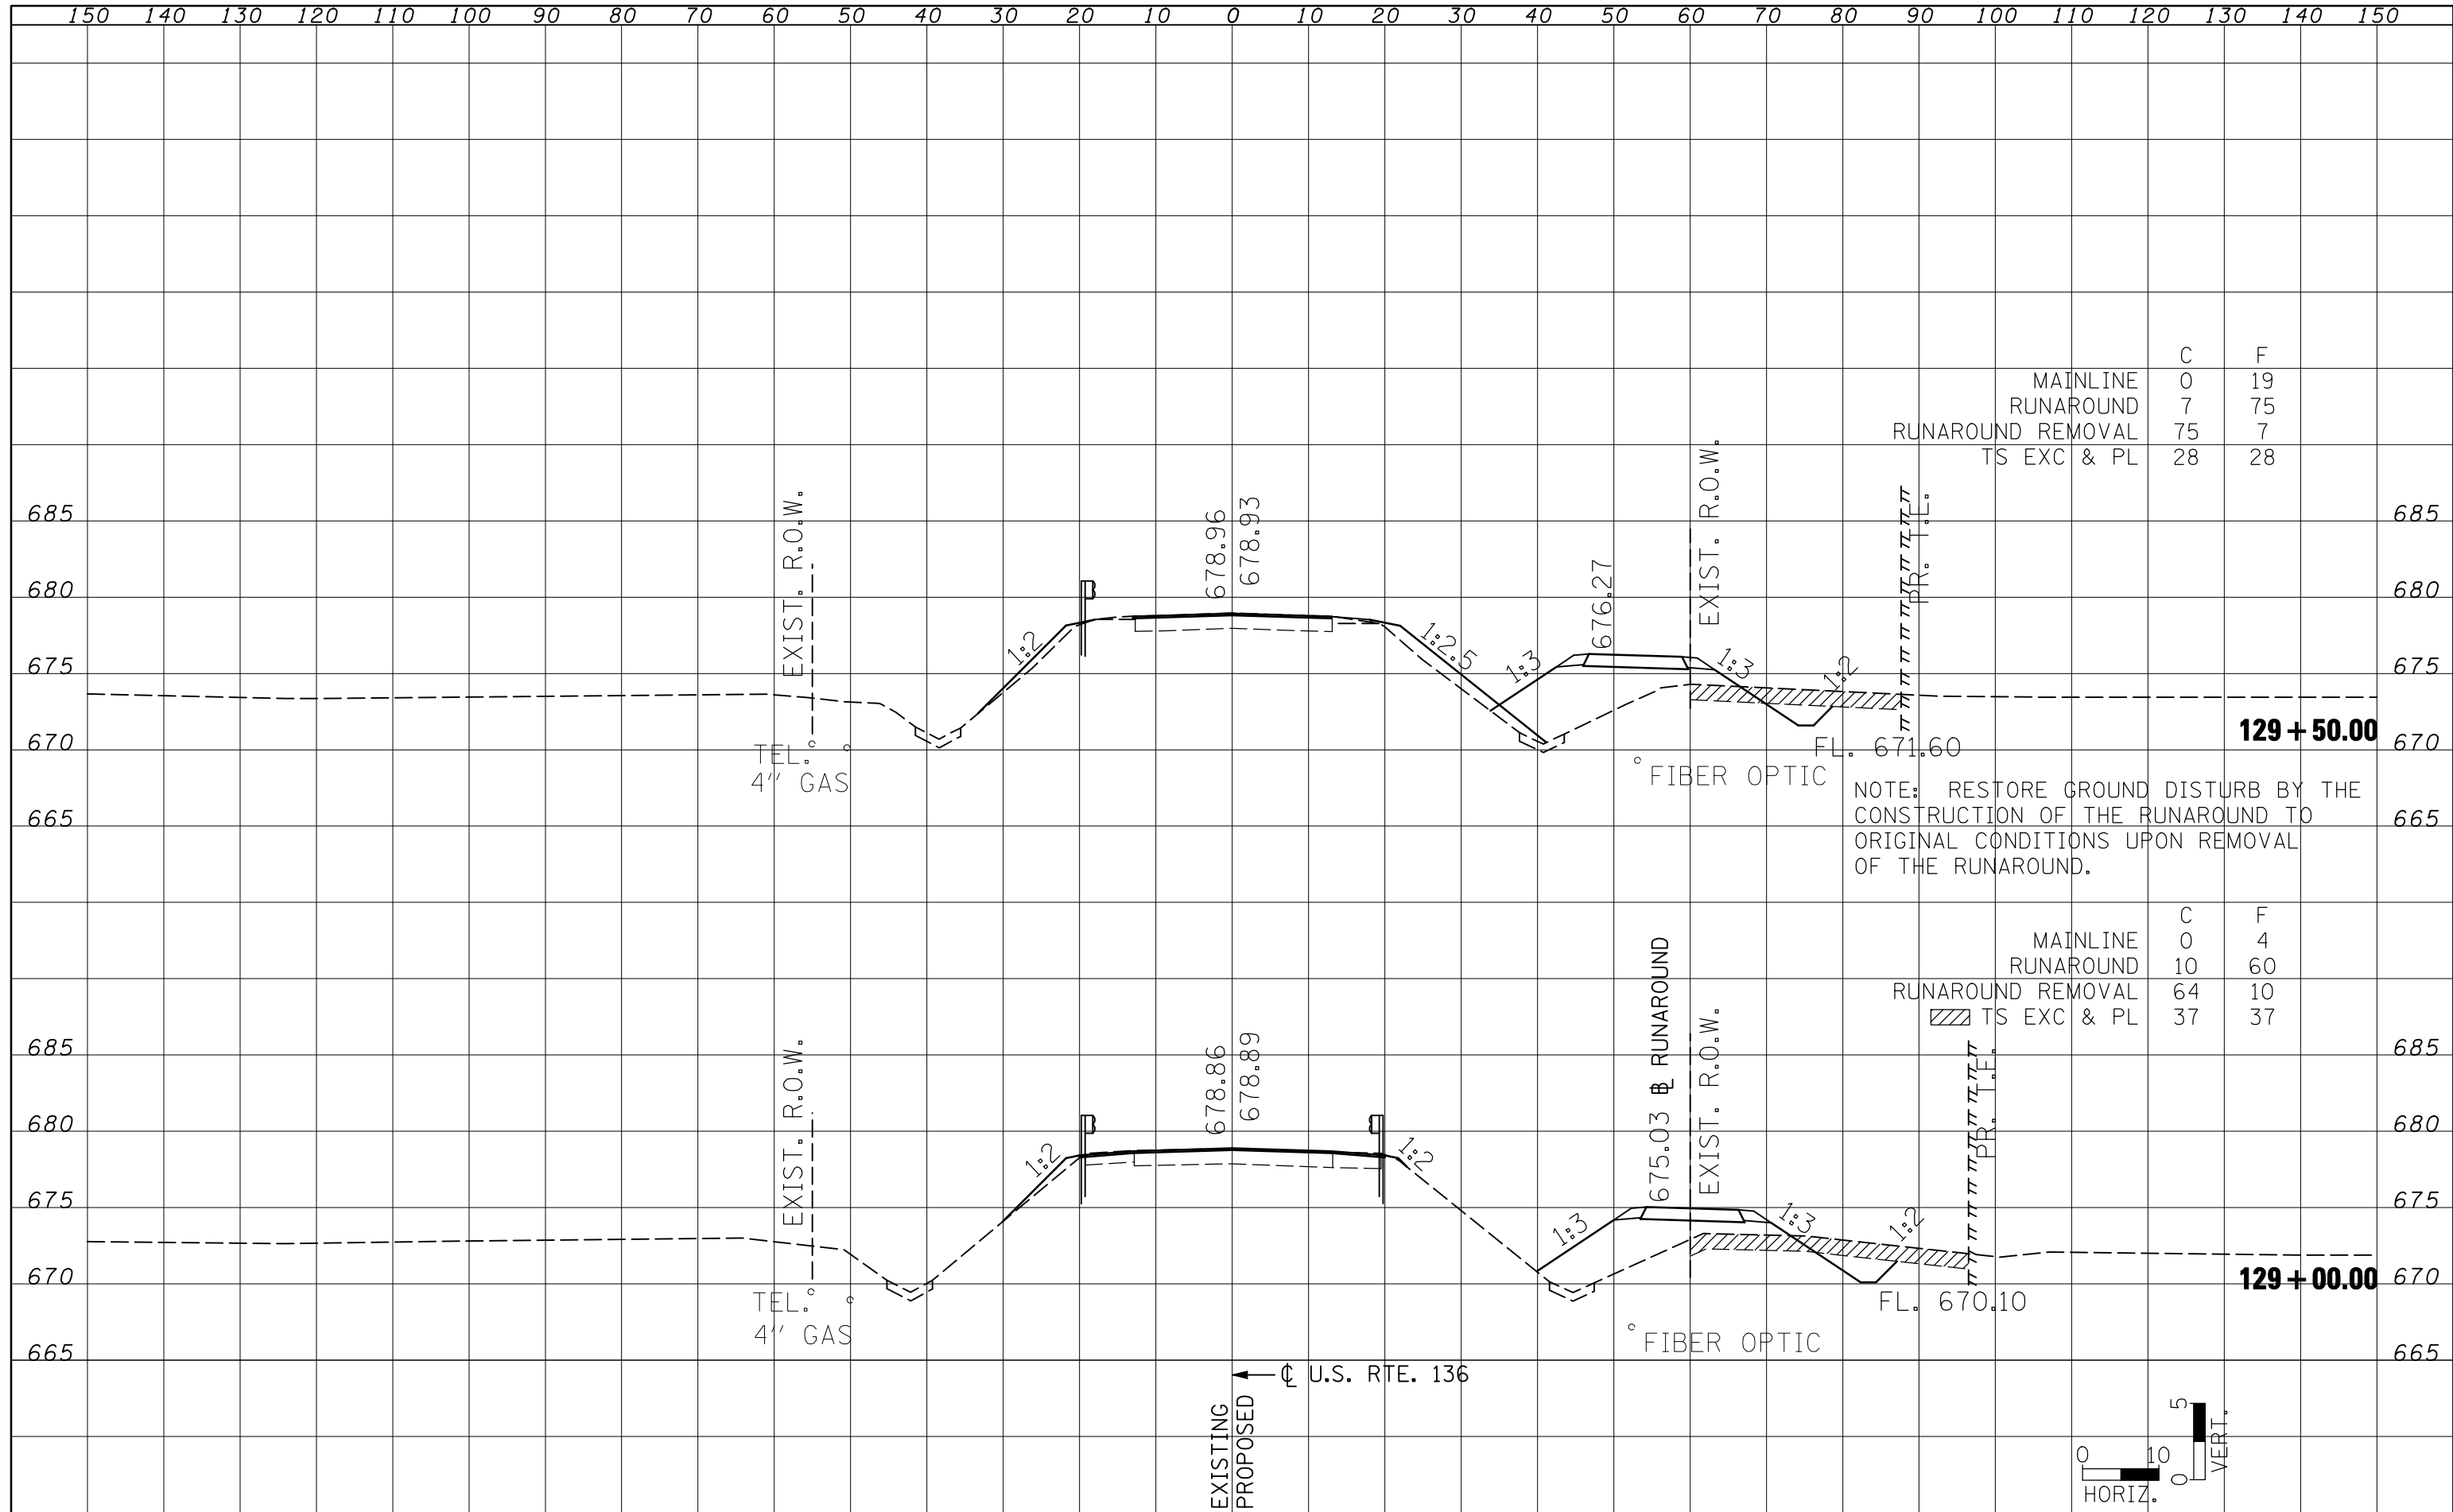

	C	F
MAINLINE	0	19
RUNAROUND	7	75
RUNAROUND REMOVAL	75	7
TS EXC & PL	28	28

	C	F
MAINLINE	0	4
RUNAROUND	10	60
RUNAROUND REMOVAL	64	10
TS EXC & PL	37	37

NOTE: RESTORE GROUND DISTURB BY THE CONSTRUCTION OF THE RUNAROUND TO ORIGINAL CONDITIONS UPON REMOVAL OF THE RUNAROUND.

