


TYPICAL CROSS SECTION
OLD JACKSONVILLE RD
 STA 43+11.20 TO STA 45+43.51

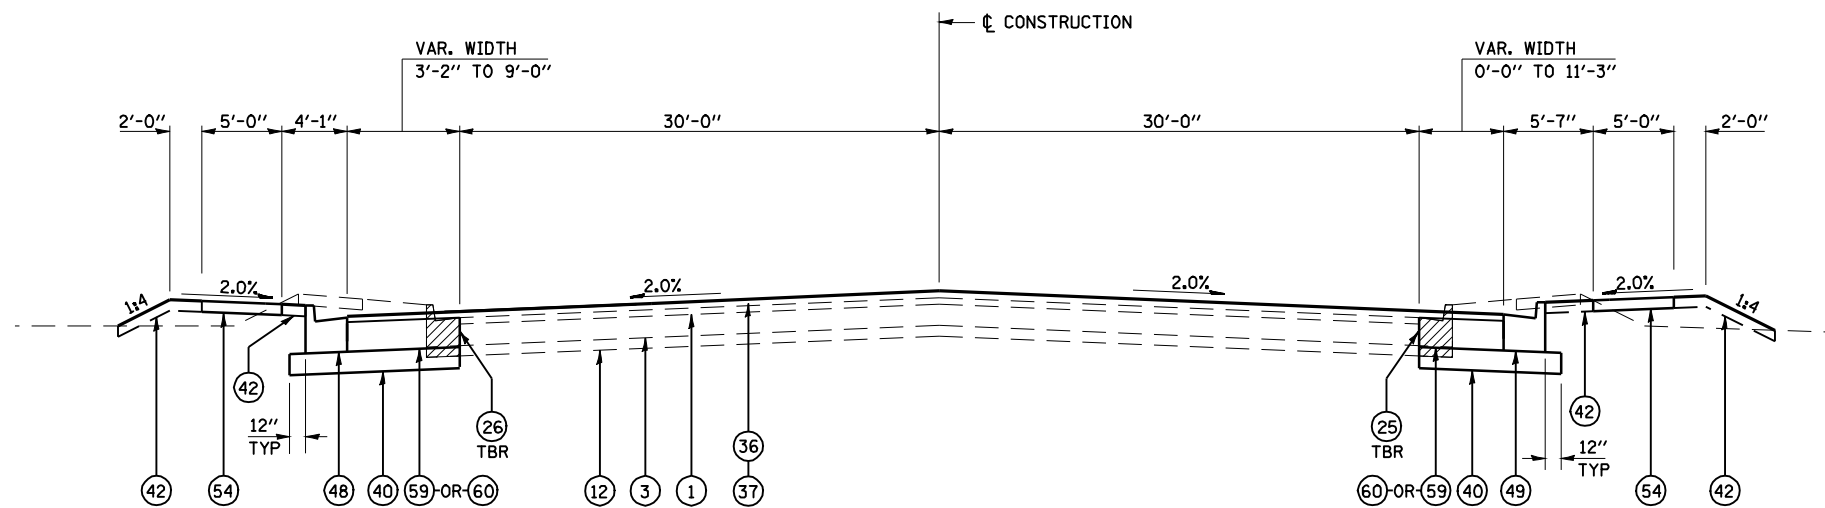

TYPICAL CROSS SECTION
OLD JACKSONVILLE RD
 STA 41+48.71 TO STA 43+11.20

INDICATES REMOVAL