


TYPICAL CROSS SECTION
KOKE MILL RD
 STA 109+39 TO STA 110+09.52

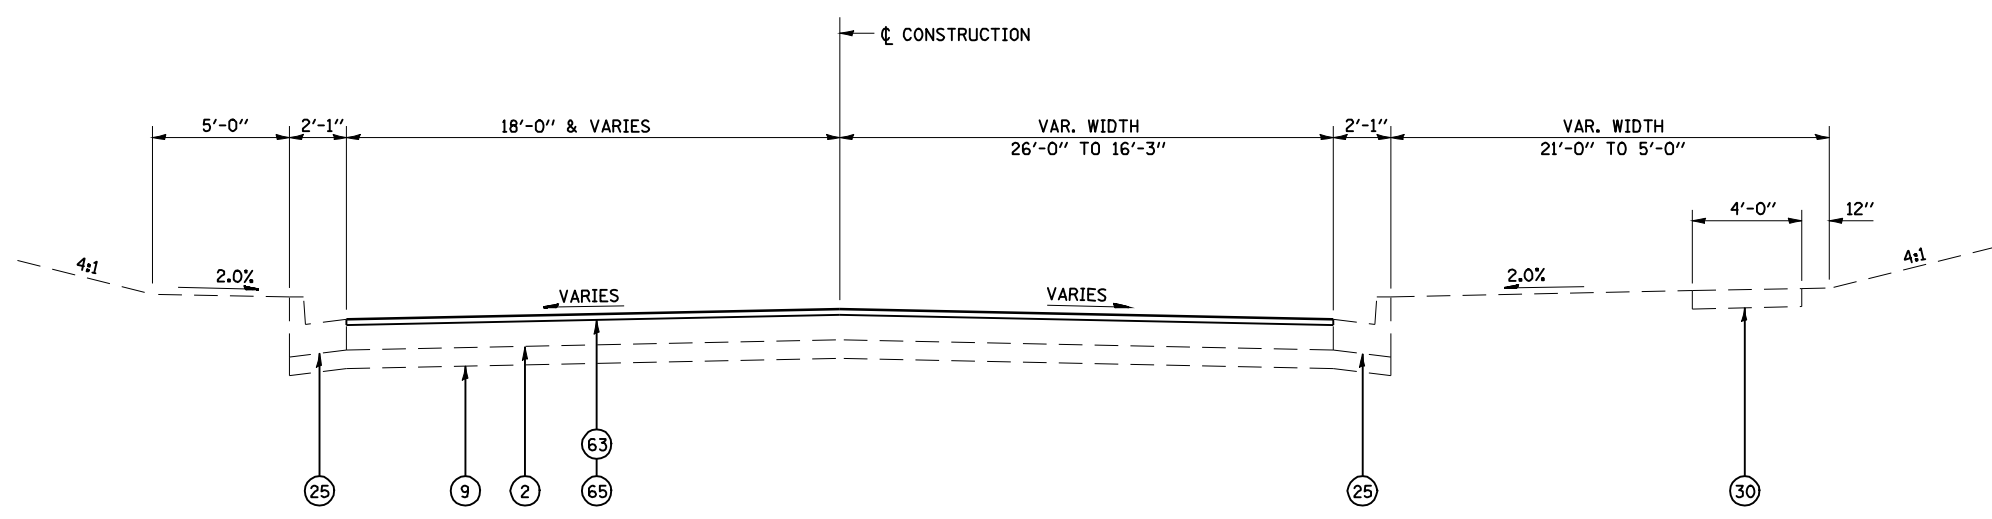

TYPICAL CROSS SECTION
KOKE MILL RD
 STA 110+71.79 TO STA 111+51.50