


**TYPICAL CROSS SECTION
OLD JACKSONVILLE RD
STA 98+06.13 TO STA 99+68**

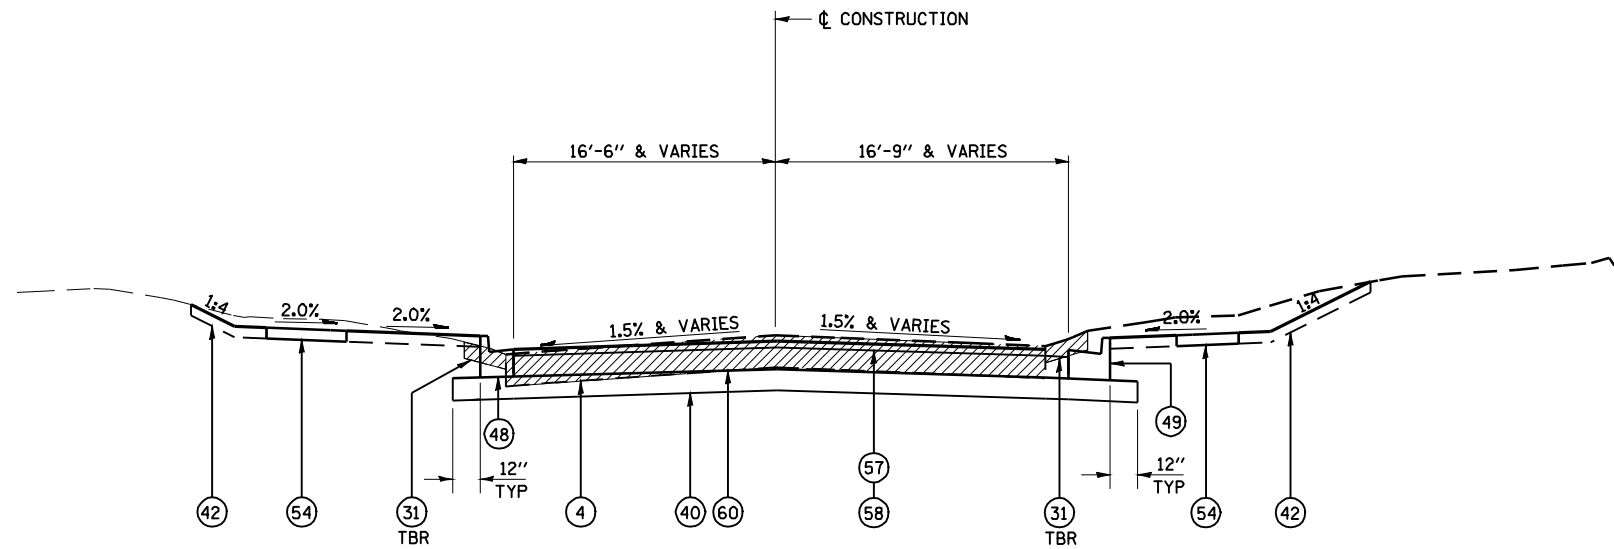

**TYPICAL CROSS SECTION
RICKARD RD
STA 10+53 TO STA 11+49.39**