


PLAN



ELEVATION

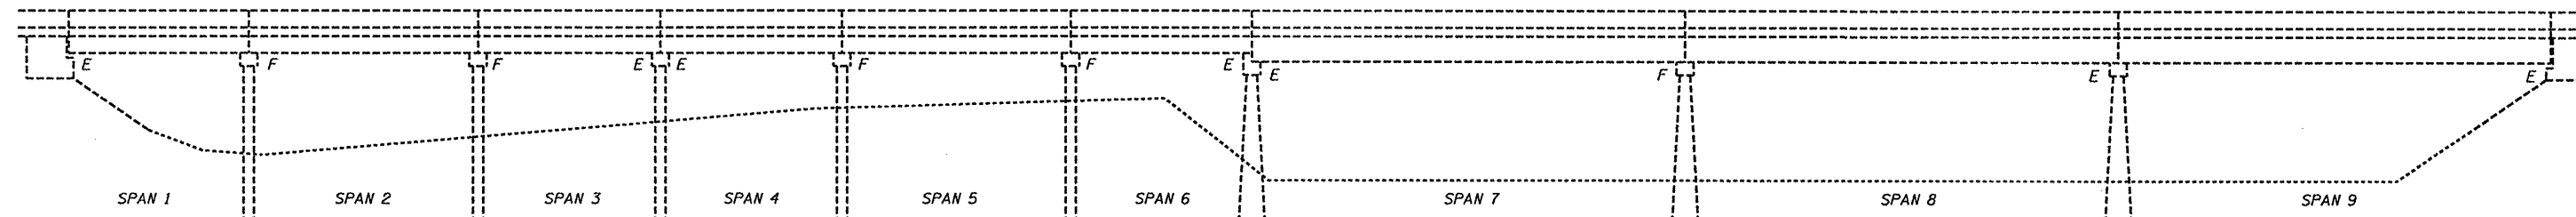

EXPIRES 11-30-2010

SN 065-0002 PLAN & ELEV.
FAP 34 (IL 97)
SECTION (2) BRIDGE REHAB
MENARD COUNTY