
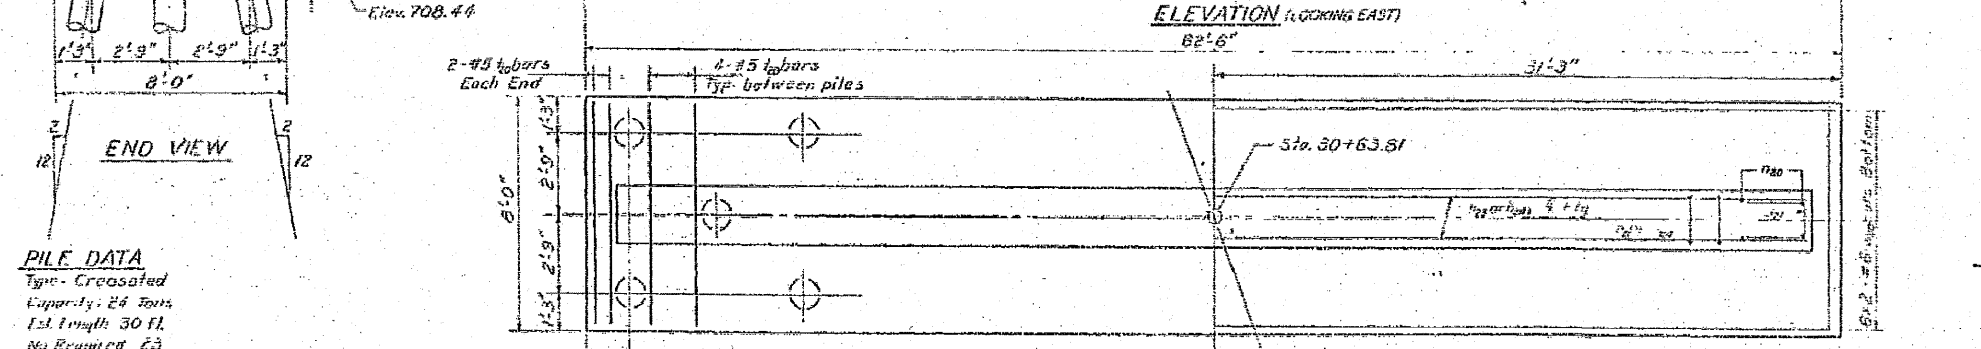
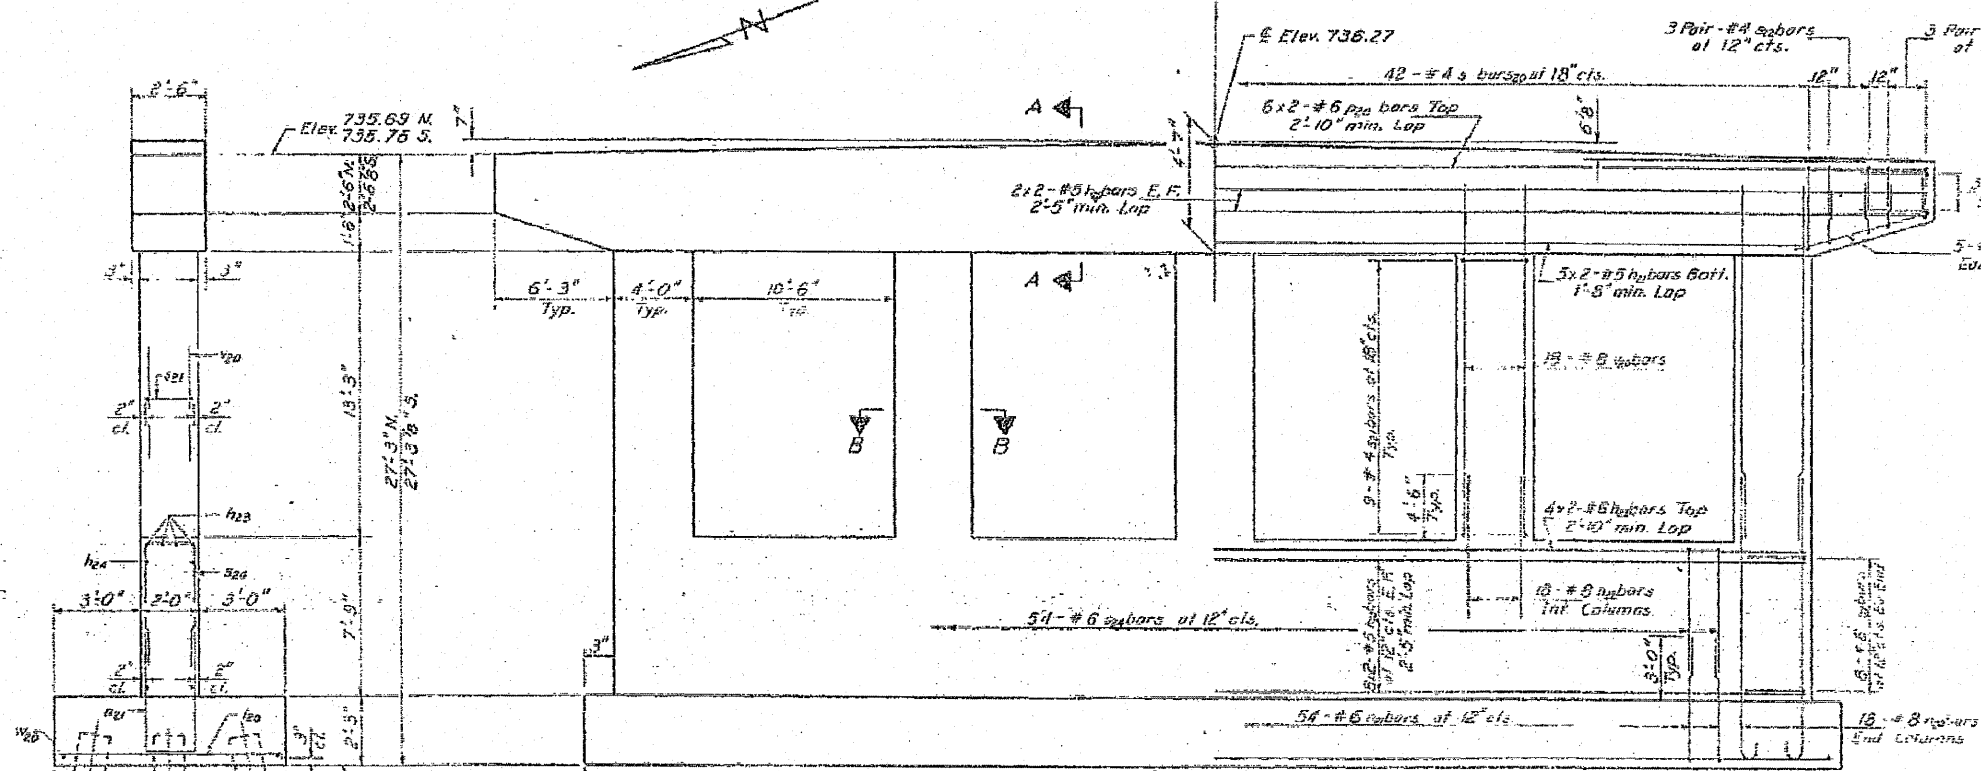


All sizes shall have standard 1/4 chamfers except as noted

STATE OF ILLINOIS DEPARTMENT OF TRANSPORTATION

NO.	REV.	DATE	BY	CHKD.	DESCRIPTION
1					
2					
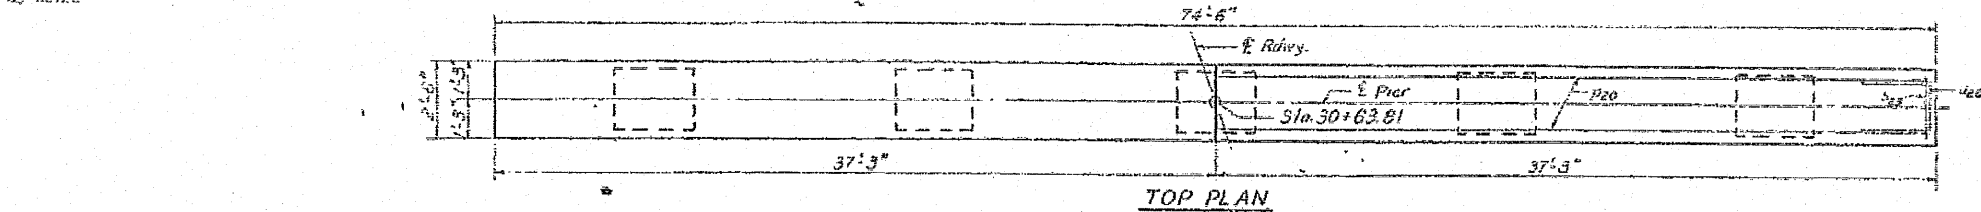


**PILE DATA**  
 Type - Cressed  
 Capacity - 24 Tons  
 Est. Length 30 ft.  
 No. Required - 23

DESIGNED: [Signature]  
 CHECKED: Richard Brunette  
 DRAWN: K.P. Summer  
 CHECKED: R.B.


EXAMINED: [Signature]  
 PASSED: [Signature]  
 APPROVED: [Signature]

March 2, 2009

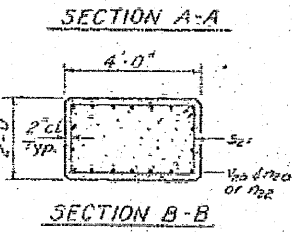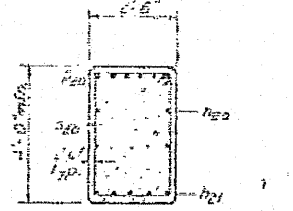



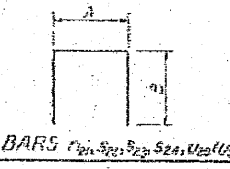



Class A Concrete, Conc. 120.1  
 Reinforcement Bars, Lbs. 13660  
 Cressed Piles 201 to 100 ft. 690  
 305 feet

PIER 2  
 F.A.P. RT91 SEC. 19VBR  
 COLES COUNTY  
 STA. 30+63.74