


STATE OF ILLINOIS
DEPARTMENT OF TRANSPORTATION

PROJECT NO.	SECTION	EVENT	DATE	SHEET	SHEET NO. 19 OF 20 SHEETS
11-11-09	#	Class	65	44	

*19 (VBR-E-1), (1, 2 CS) ES & 14CS-1



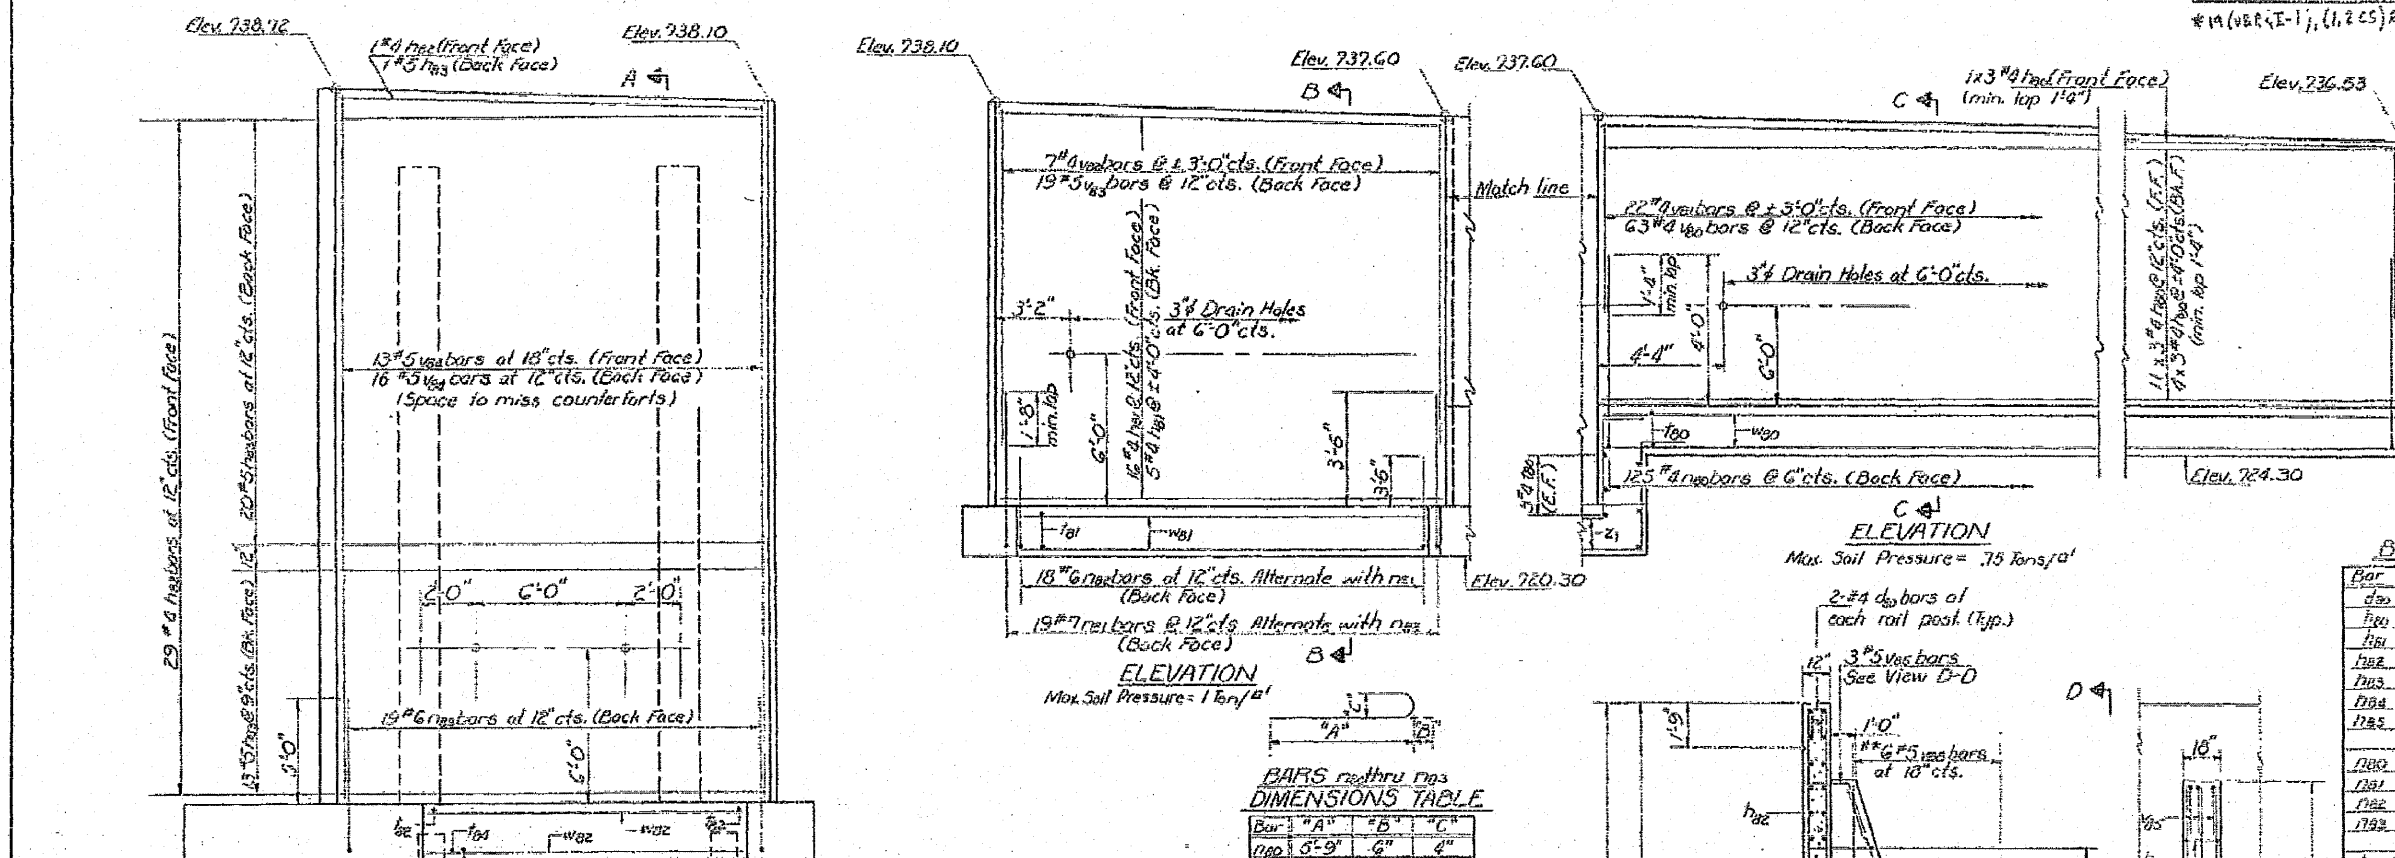


DIMENSIONS TABLE

Bar	A	B	C

BILL OF MATERIAL

Bar	No.	Size	Length	Shape

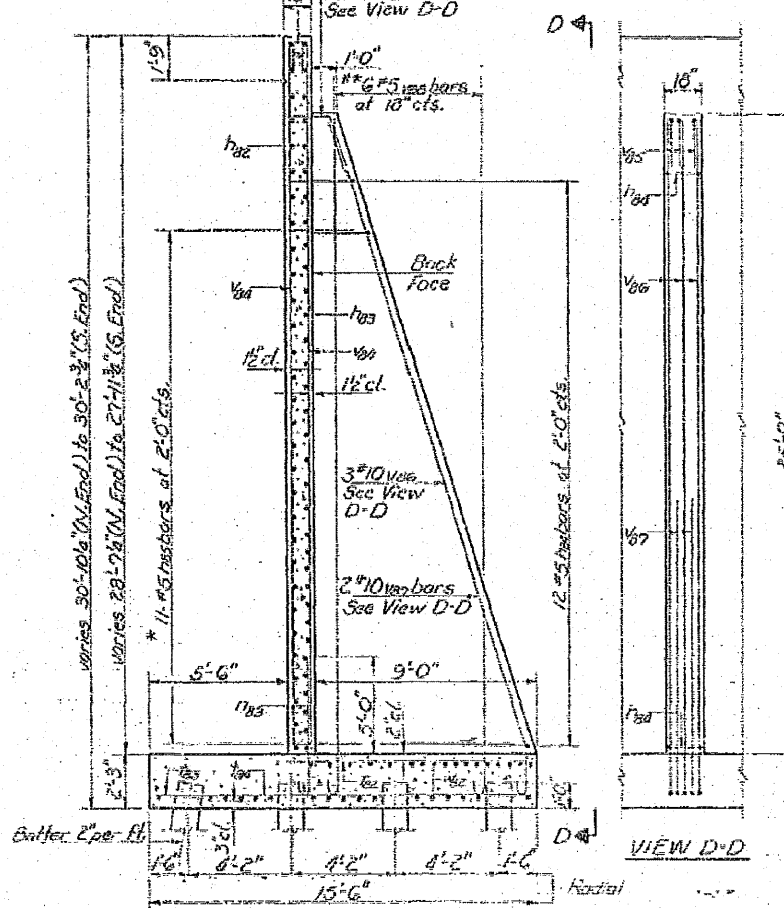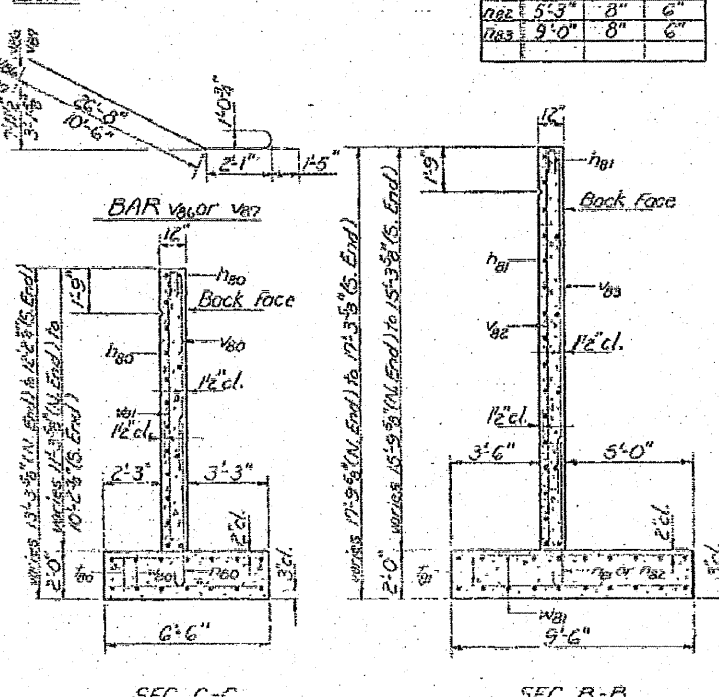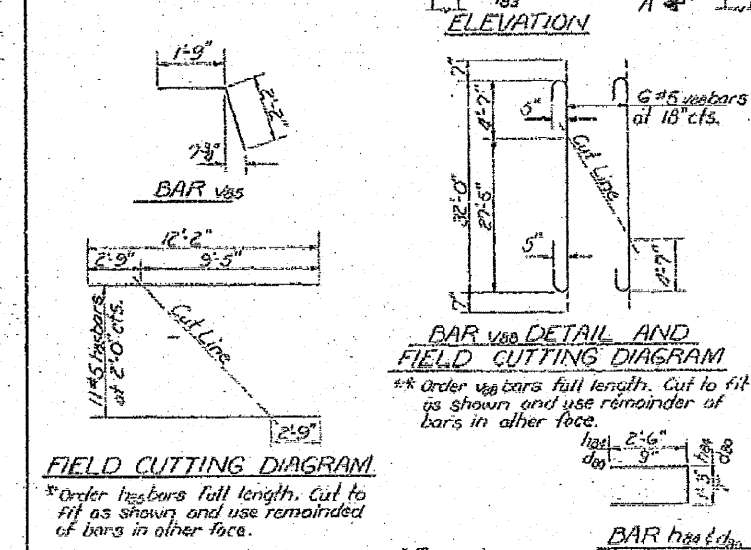

DESIGNED: MTD
CHECKED: Richard Brunetta
DRAWN: Joe Sutherland
CHECKED: R.B.

EXAMINED: [Signature]
PASSED: [Signature]
APPROVED: [Signature]

SOUTH EAST RETAINING WALL DETAILS
F.A.P. FILE NO. SEC. 19 VBR
COLES COUNTY
STATION 30+63.74