


SCALE: 1"=20'

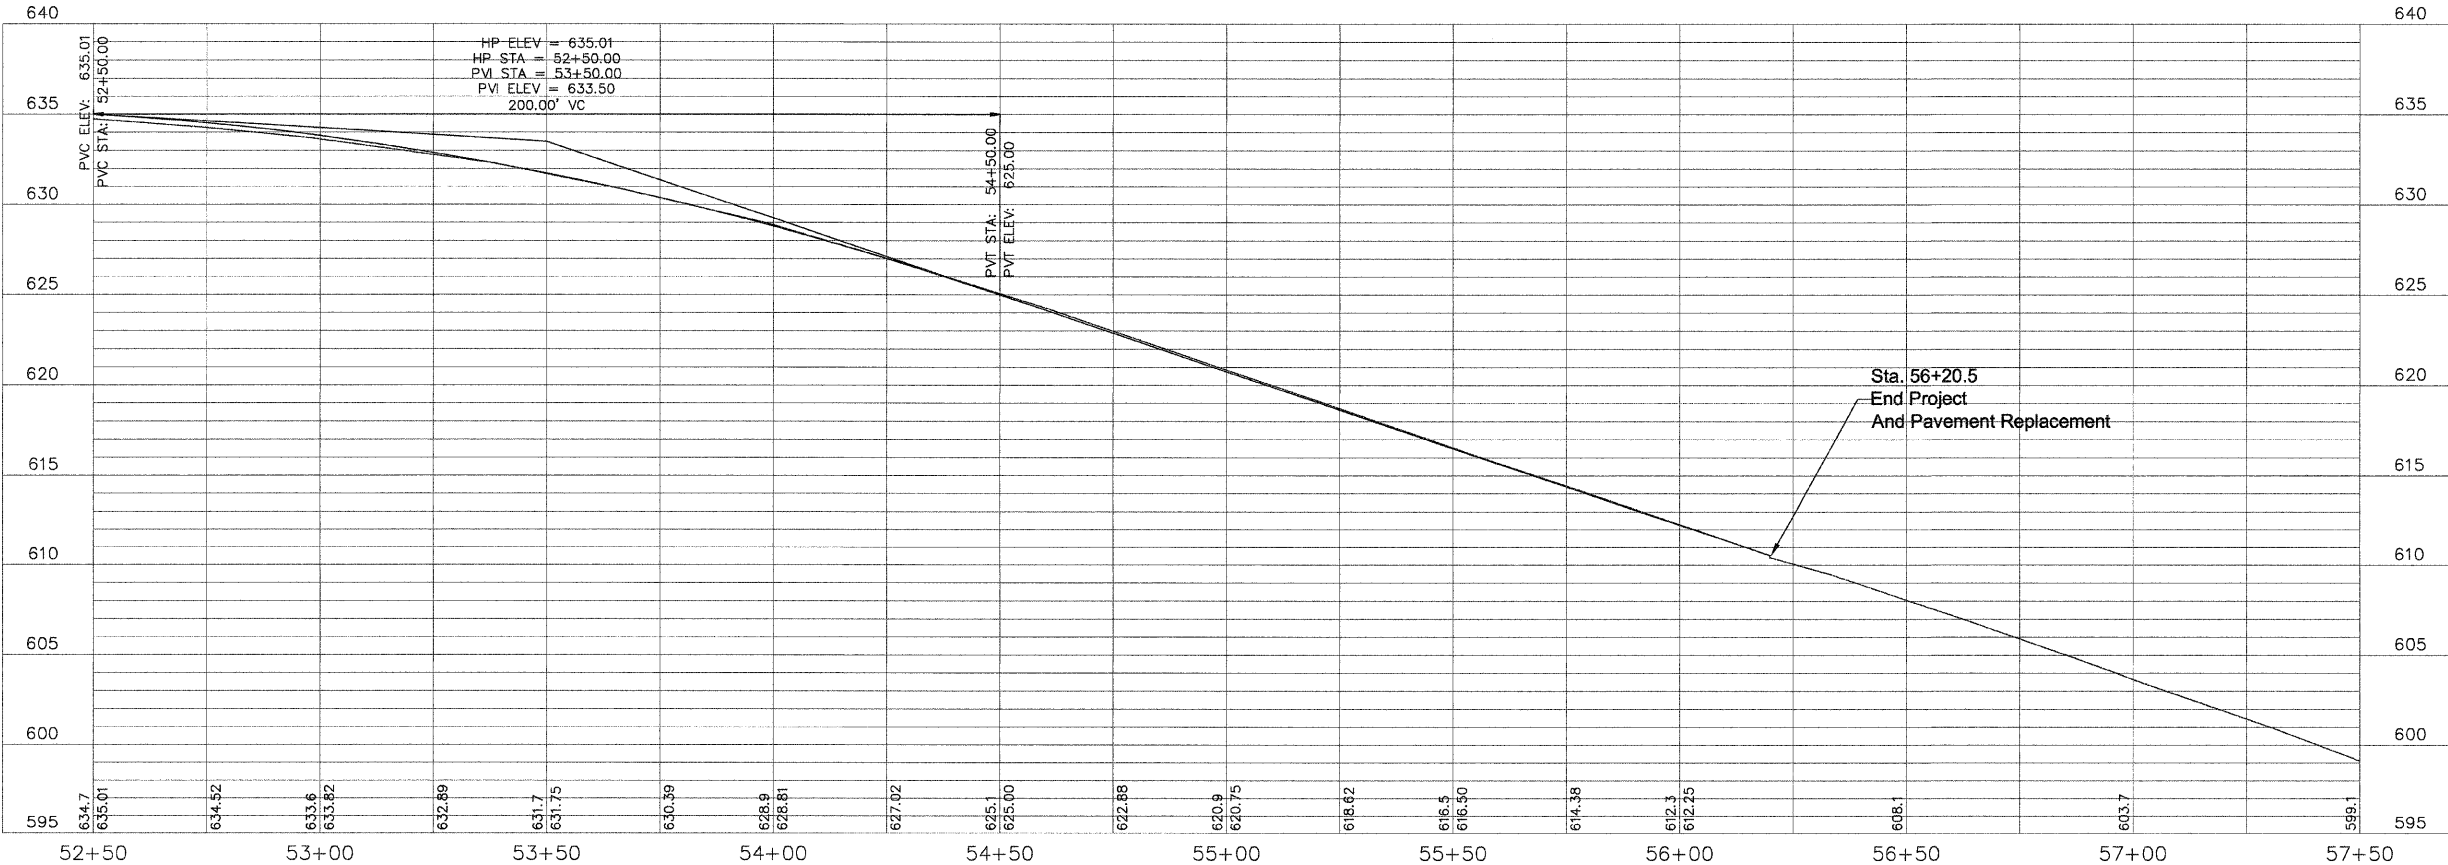

85497
#09-00186-00-RS

CITY OF ROCK ISLAND
ENGINEERING DIVISION
31st Street Resurfacing
31st Avenue to Blackhawk Road

Job Number	2592	Date	2-26-2009
Computer Drawing Name	None	By	mdw
Sheet	20	Of	49

ROCK ISLAND
ILLINOIS