

45 40 35 30 25 20 15 10 5 0 5 10 15 20 25 30 35 40 45 50

45 40 35 30 25 20 15 10 5 0 5 10 15 20 25 30 35 40 45 50

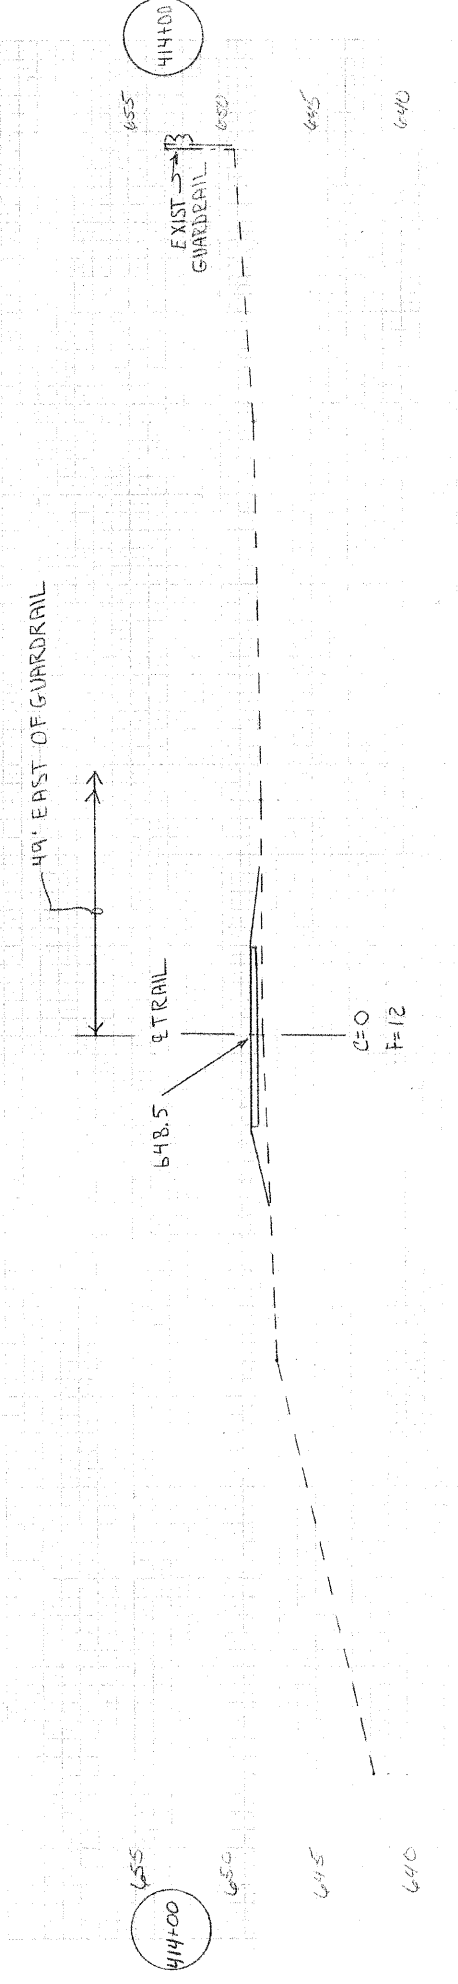
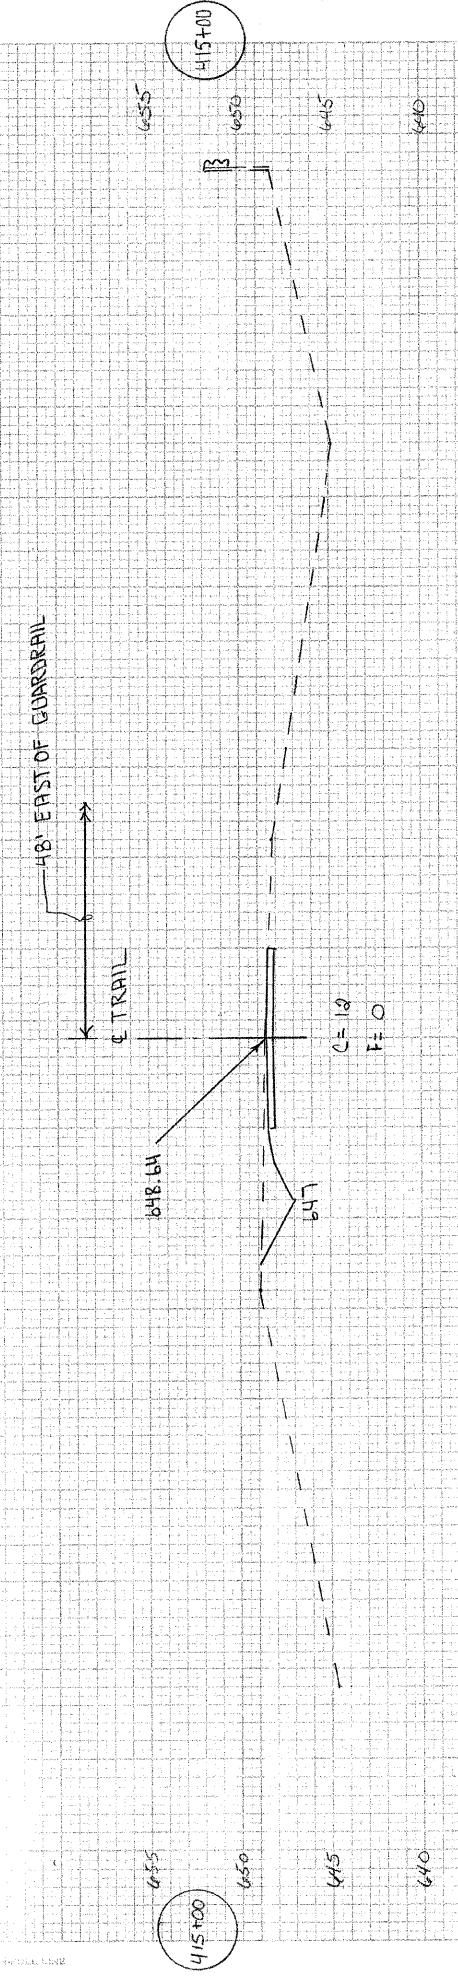
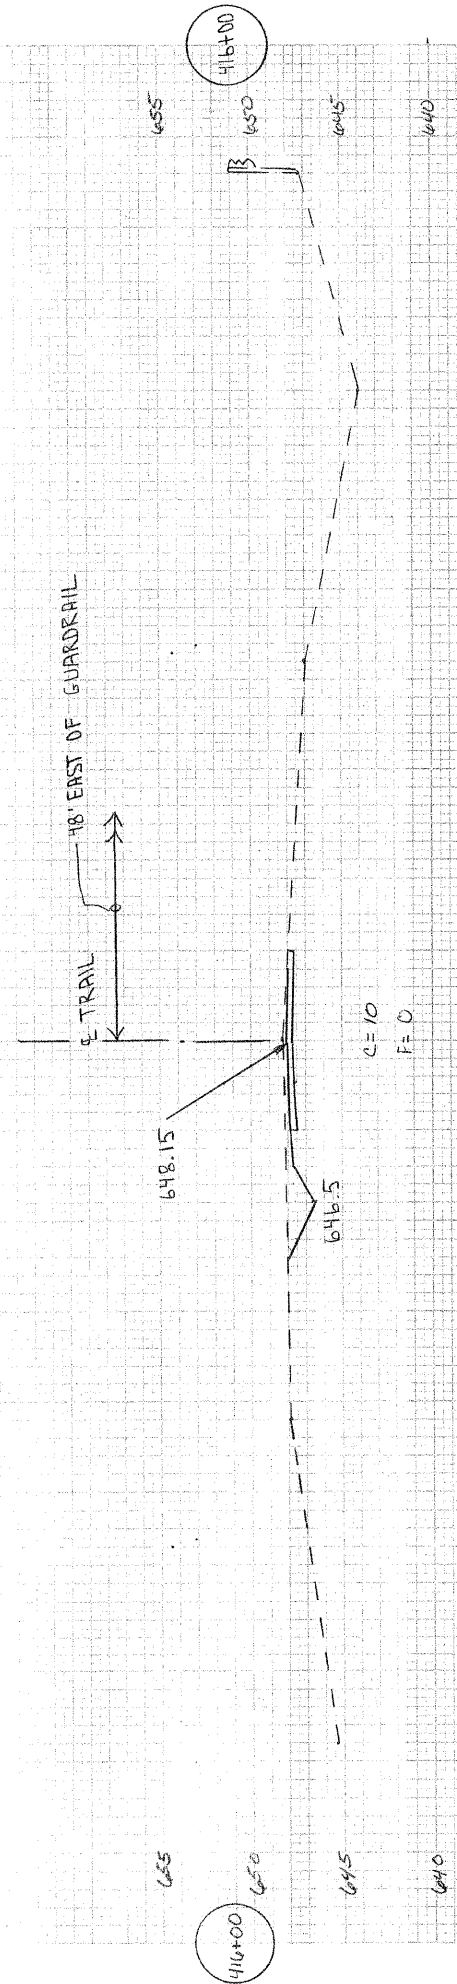


PLATE 5-FULL CROSS SECTION