

Revised 10-22-09

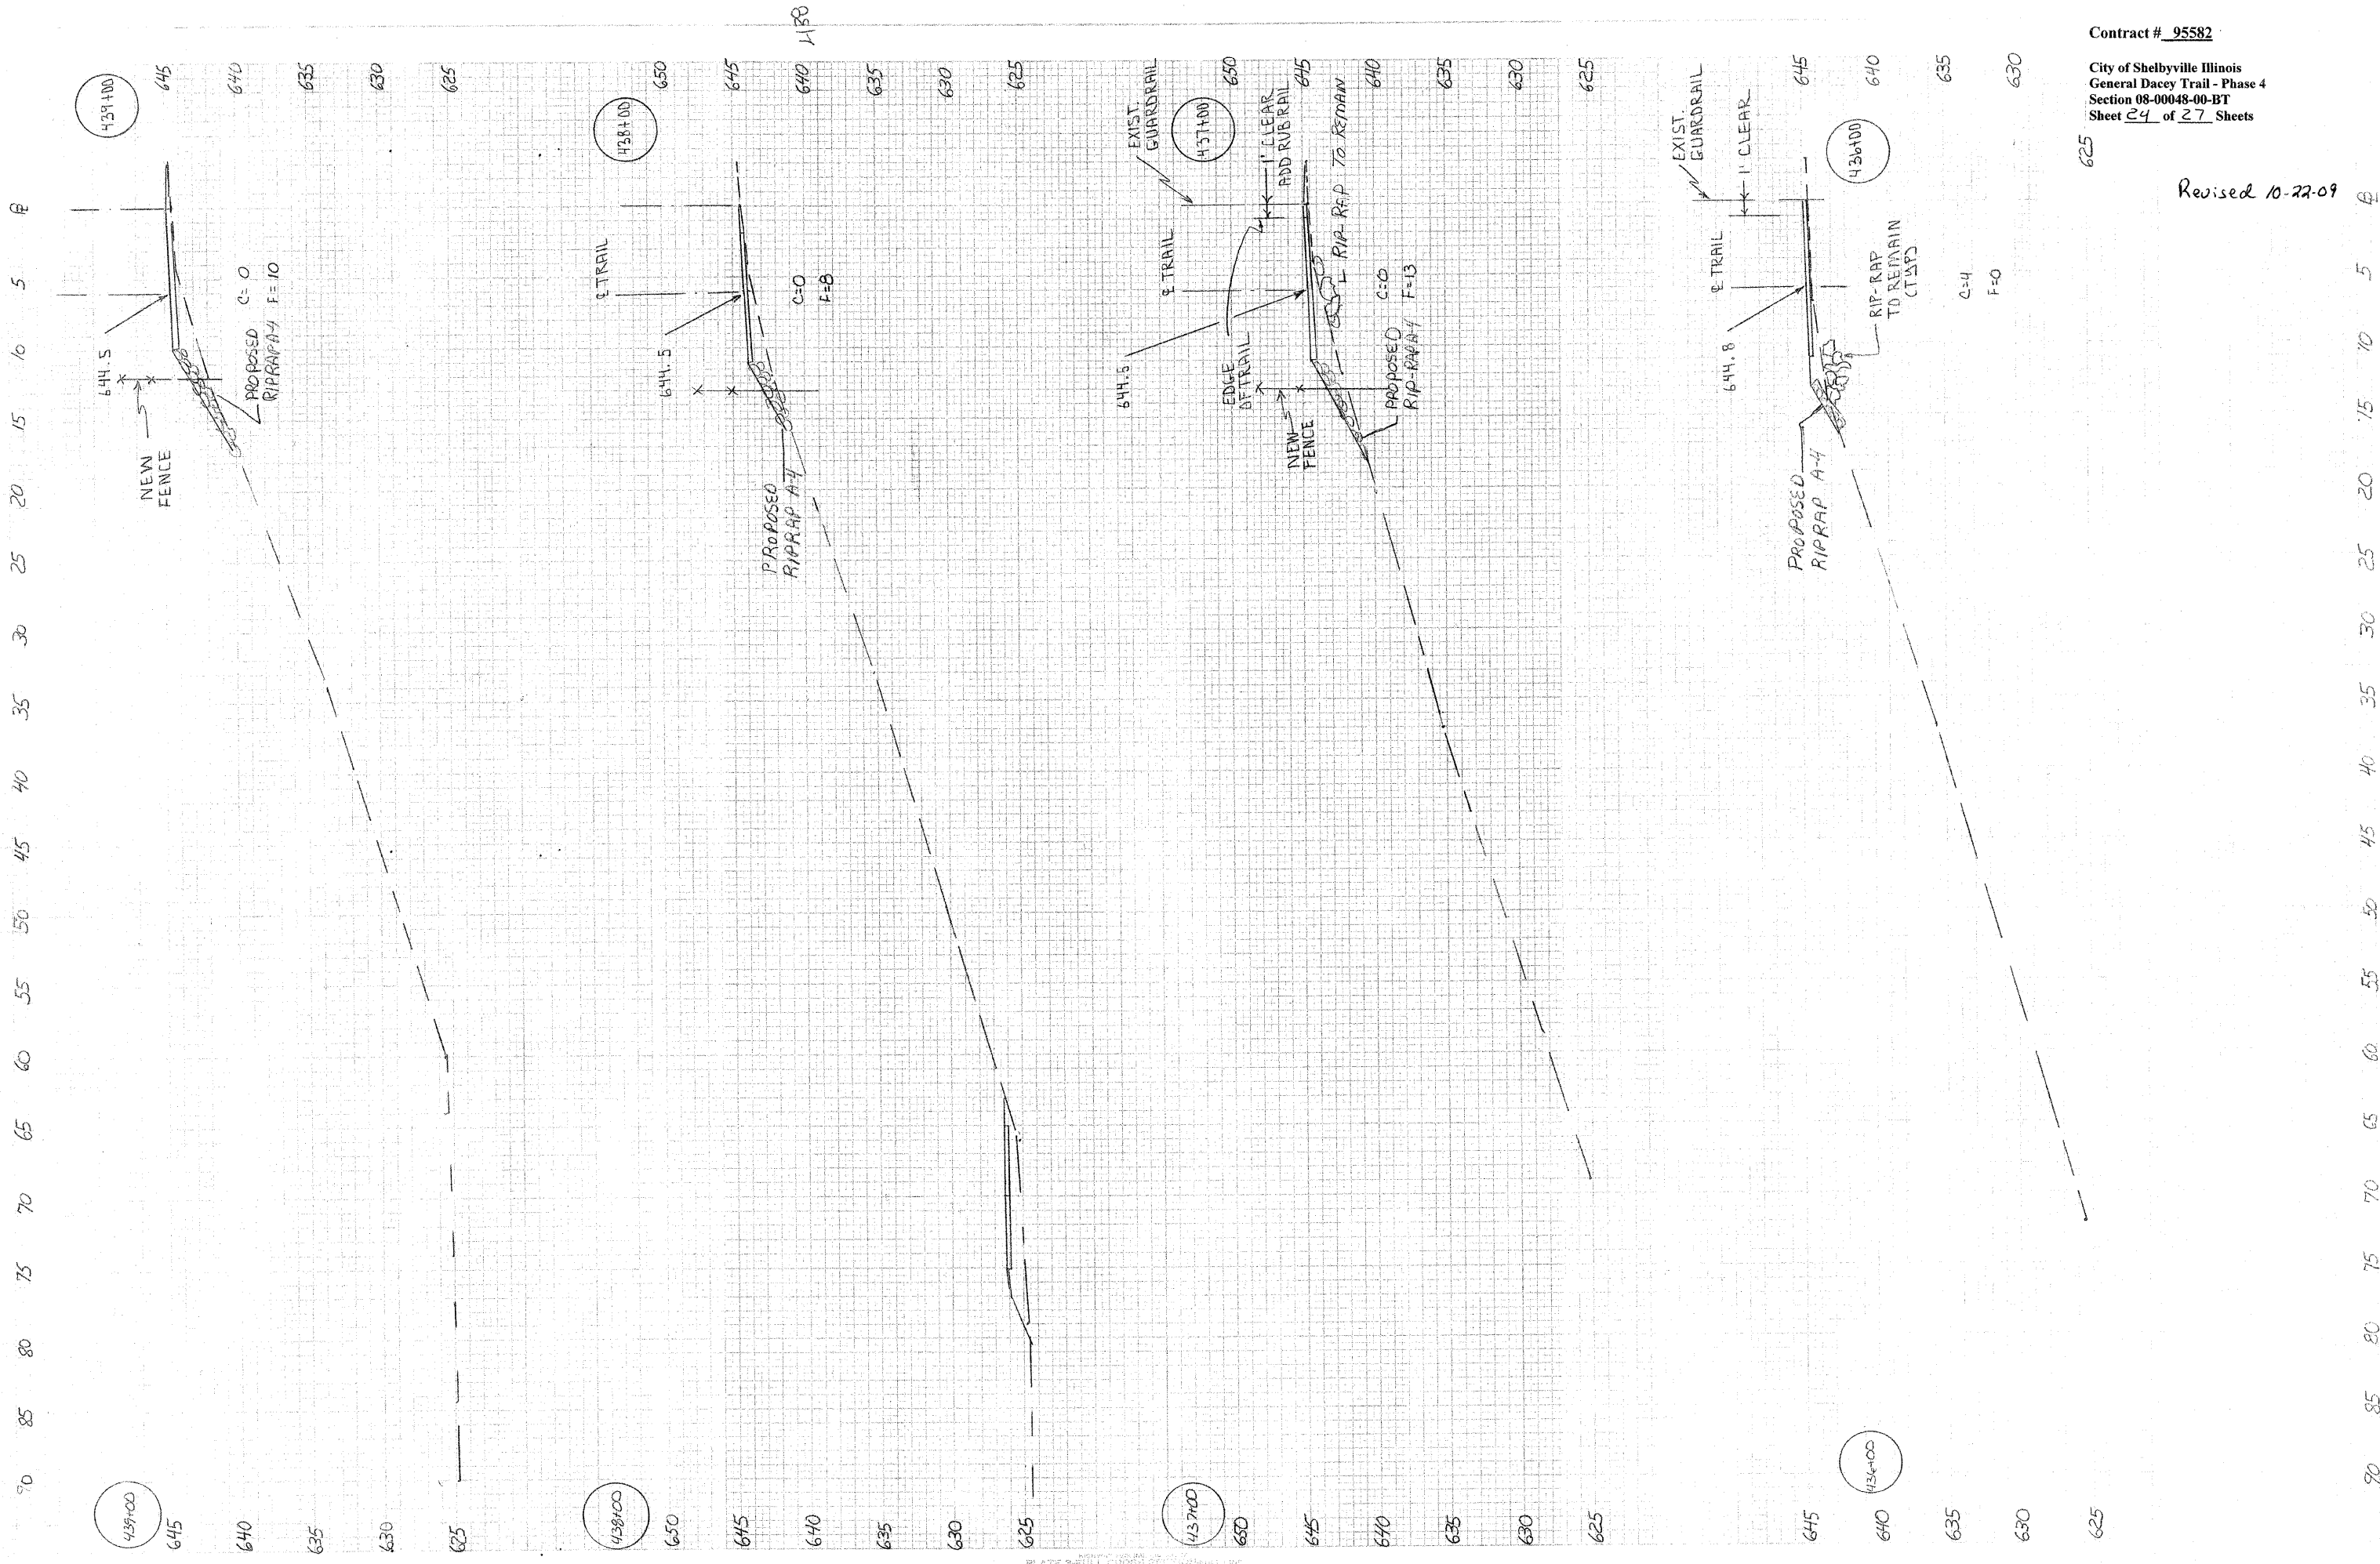


PLATE 3-FULL CROSS SECTION