

Revised 10-22-09

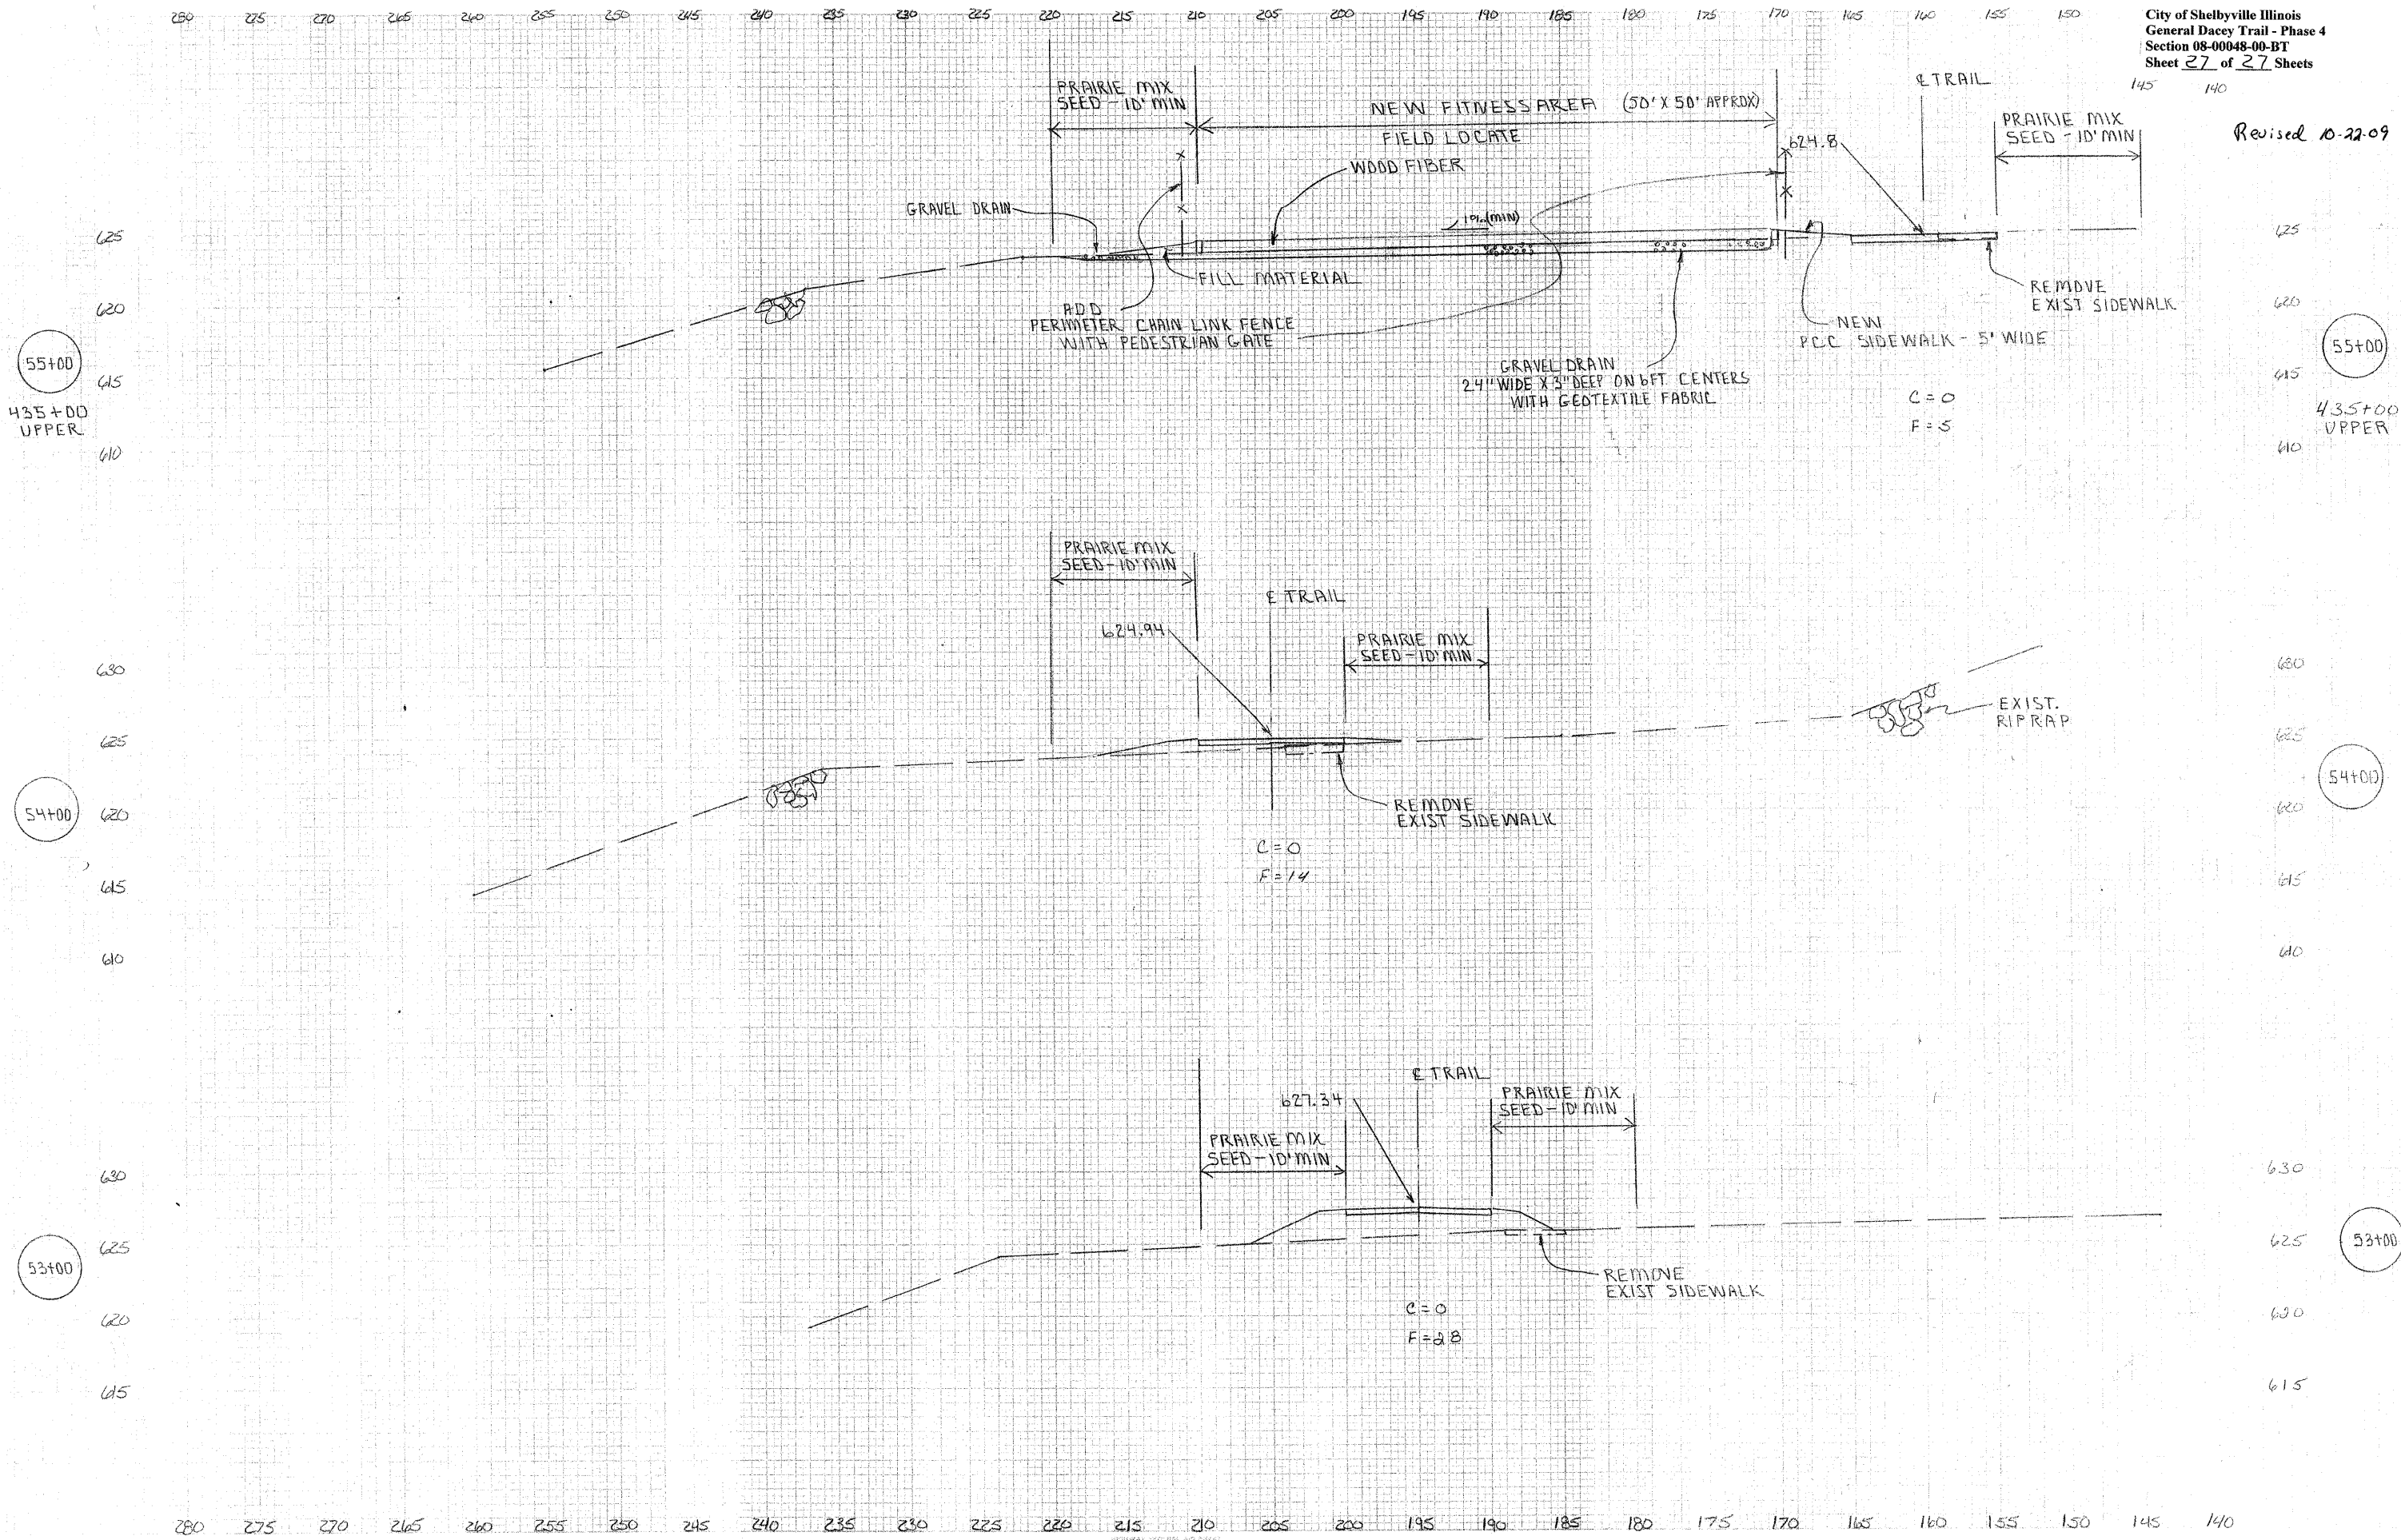


PLATE SHALL CROSS SECTION TO FULL LINE