

60

40

20





0

20

40

60

SECTION	07-00116-00-BR	TOTAL SHEETS	16	SHEET NO.	6
COUNTY	WAYNE				
CONT. NO.	95589				
STA.	11+00	TO STA.	14+00		

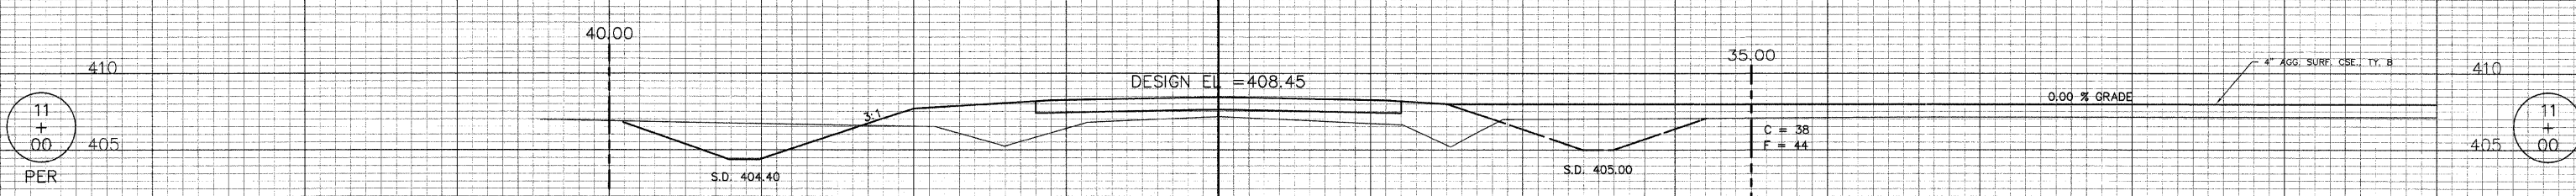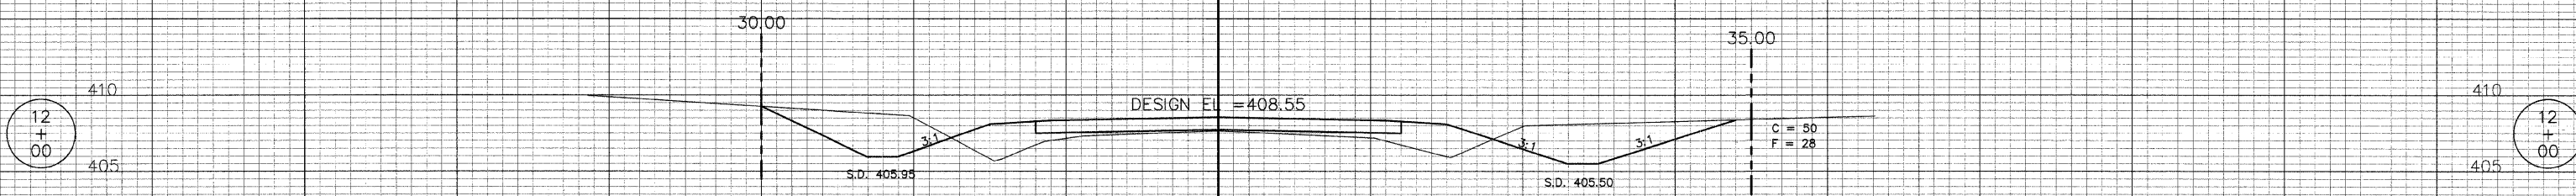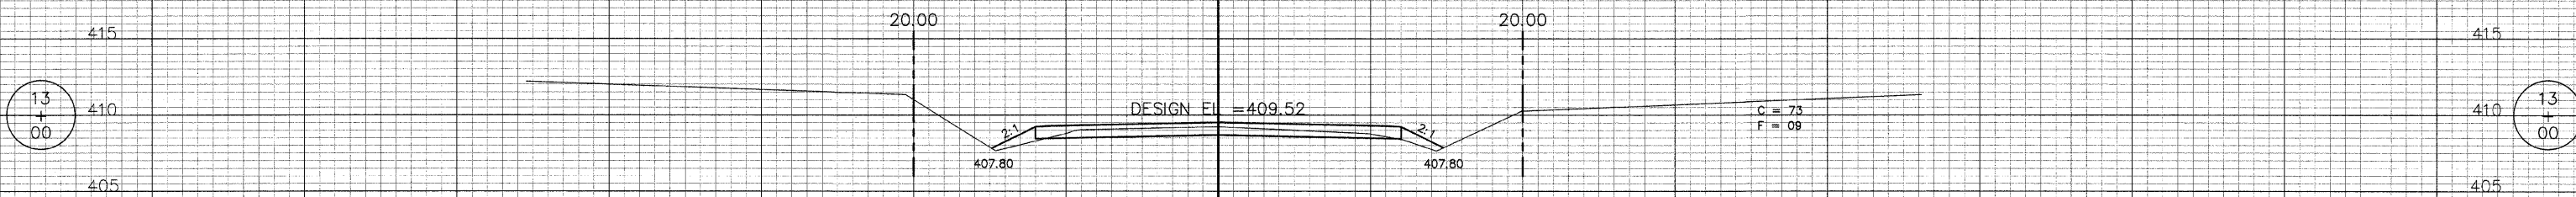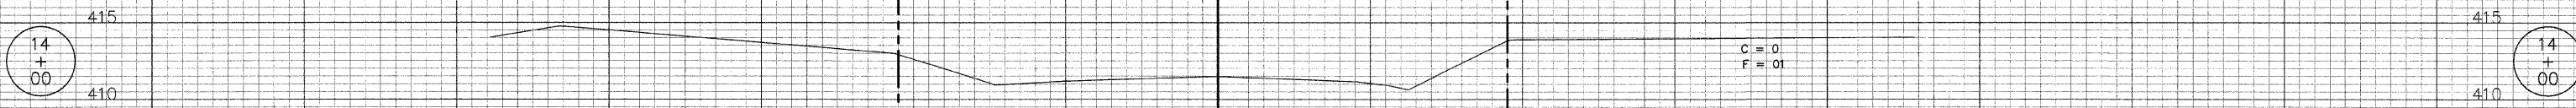

60

40

20

0

20

40

60

PER