
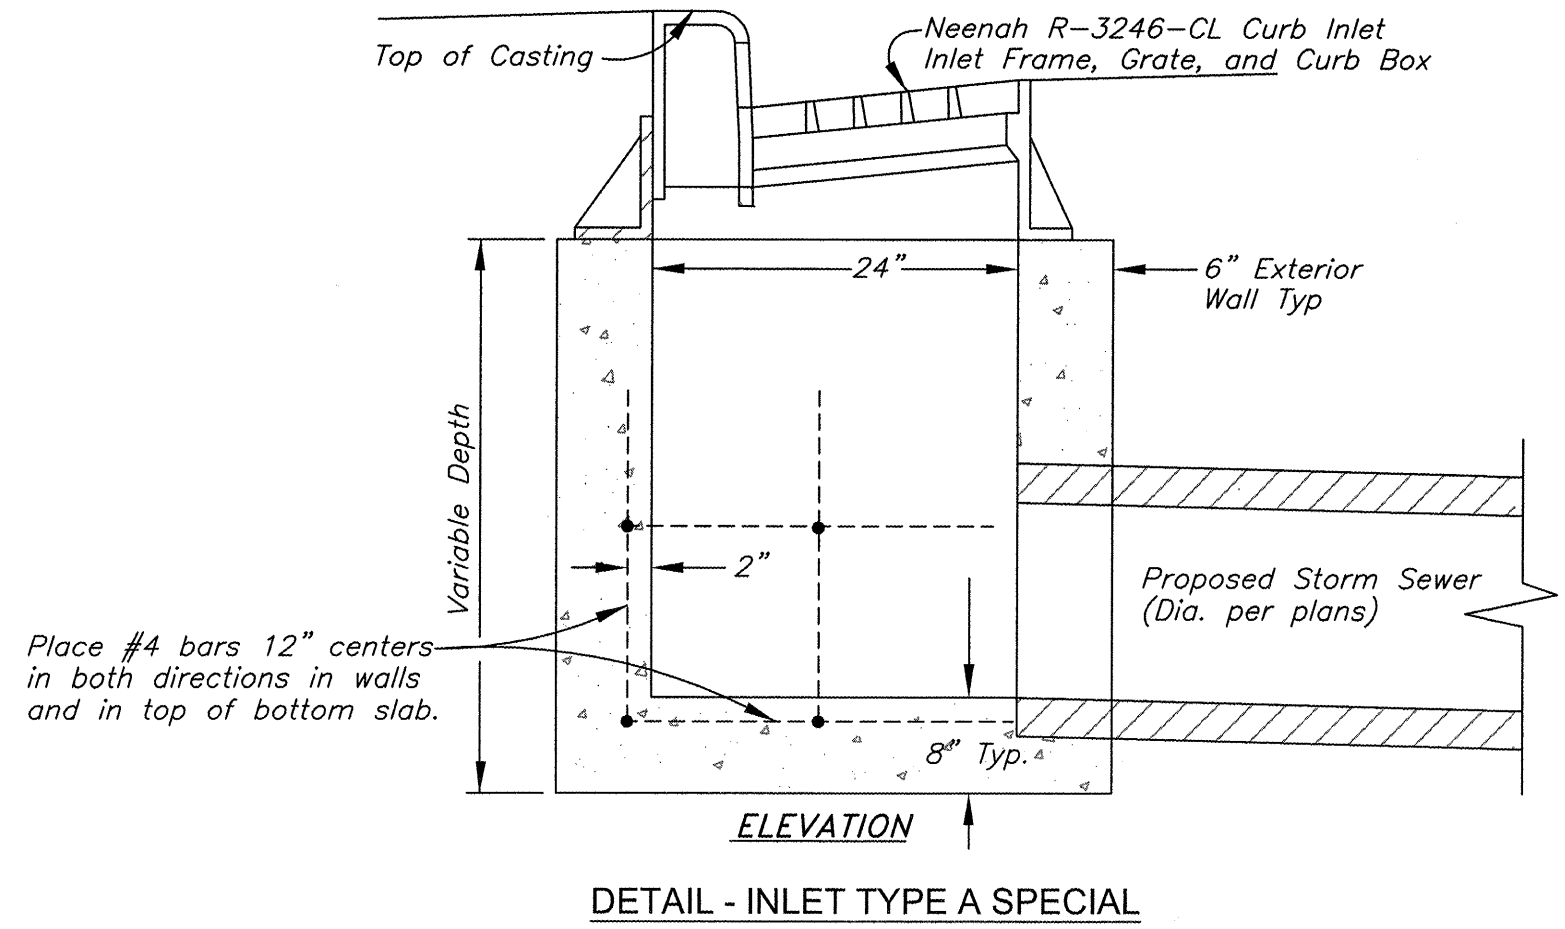


Route	Section	County	Total Sheets	Sheet No.
9550/9556	09-00086-00-RS	SALINE	12	12
City of Harrisburg		Sloan Street		
CONTRACT NO. 99401				

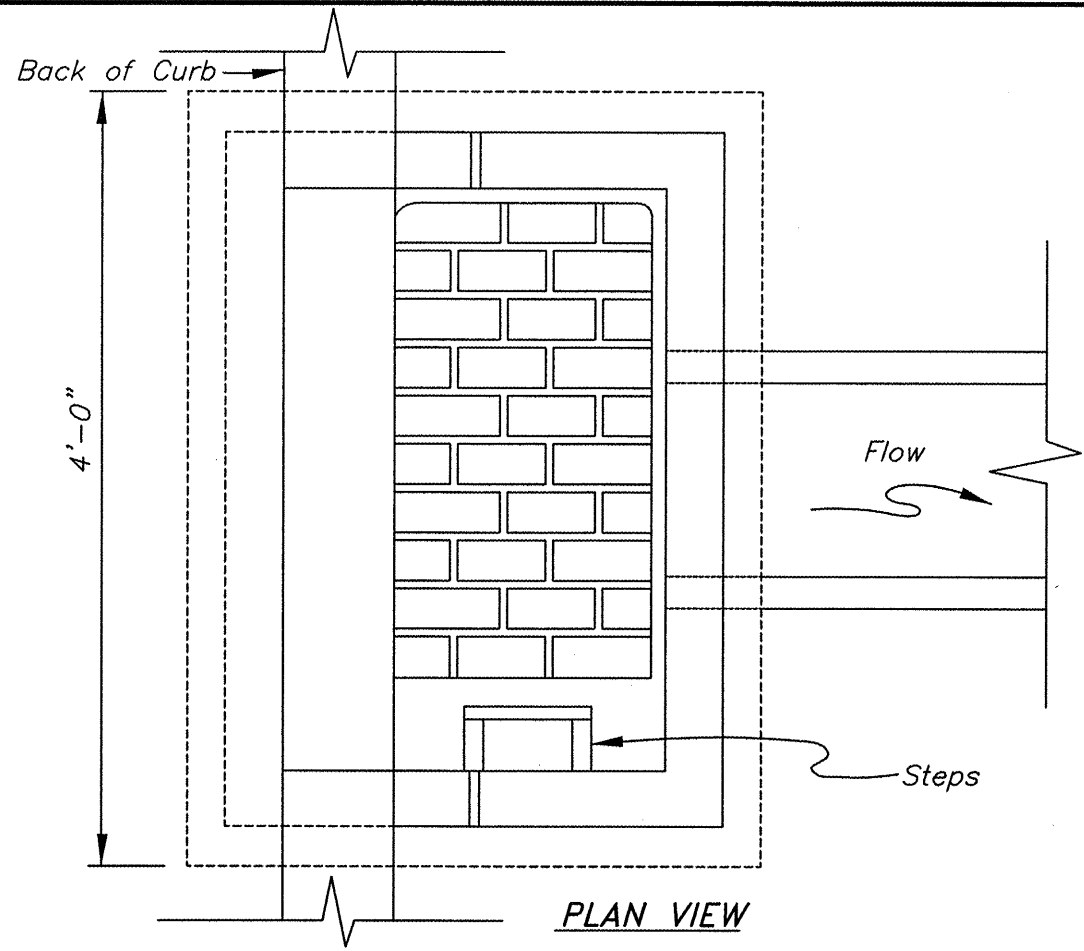

08 Oct 2009 - 8:46am X:\2009\090731\AC\drainage structure details.dwg