# 01-15-2016 LETTING ITEM 008 INDEX OF SHEETS

SEE SHEET 2 FOR INDEX OF SHEETS

 $\circ$ 

 $\circ$ 

0

STATE OF ILLINOIS

DEPARTMENT OF TRANSPORTATION

**DIVISION OF HIGHWAYS** 

# PROPOSED HIGHWAY PLANS

VARIOUS ROUTES
SECTION D4 TRAFFIC SIGNAL REPLACE 2016
TRAFFIC SIGNAL MODERNIZATION
VARIOUS COUNTIES
C-94-087-15

#### **HIGHWAY STANDARDS**

SEE SHEET 2 FOR A LIST OF APPLICABLE HIGHWAY STANDARDS


#### PROJECT DESCRIPTION

INSTALLATION OF NEW RETRO-REFLECTIVE BACKPLATES
AND MODIFICATION OF EXISTING TRAFFIC
SIGNAL BACKPLATES BY INSTALLING
REFLECTIVE TAPE AROUND PERIMETER
OF BACKPLATE AT VARIOUS INTERSECTIONS
LOCATED WITHIN DISTRICT FOUR


J.U.L.1.E.
JOINT UTILITY LOCATION INFORMATION FOR EXCAVATION
1-800-892-0123
OR 811


PROJECT ENGINEER: SEAN COYLE (309) 671–4478
DESIGN ENGINEER: ANDRE BOYKIN (309) 671–3475

CONTRACT NO. 68C67 CATALOG NO. 035280-00D

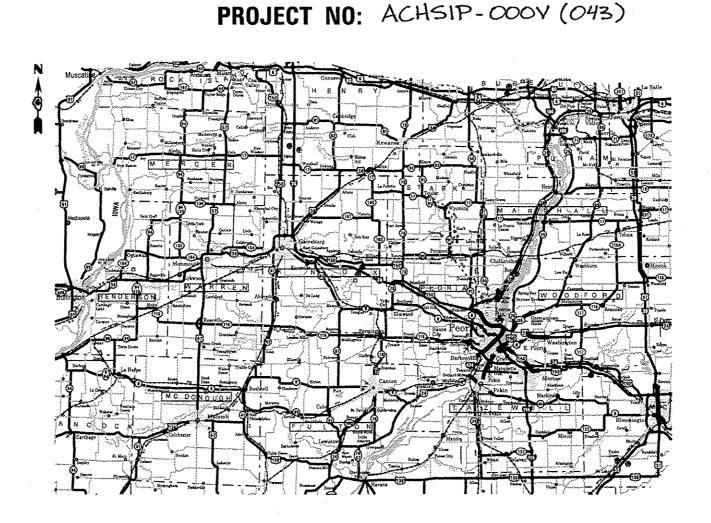

### D-94-049-15

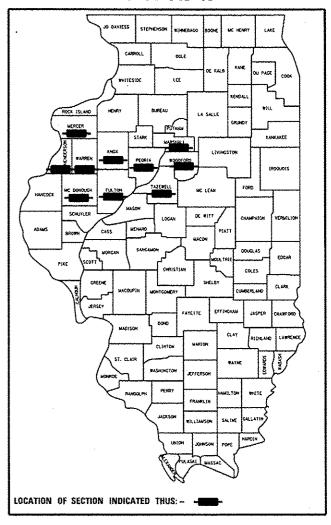

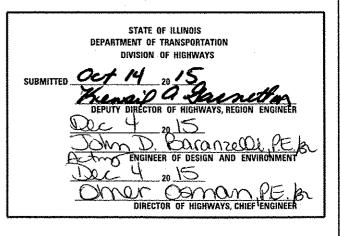

PRINTED BY THE AUTHORITY OF THE STATE OF ILLINOIS

	INDEX OF SHEETS
PAGE	DESCRIPTION
1	COVER SHEET
2	INDEX OF SHEETS AND HIGHWAY STANDARDS
3	SUMMARY OF QUANTITIES
4	CONSTRUCTION NOTES
5-10	SCHEDULE OF QUANTITIES

	HIGHWAY STANDARDS
STANDARD	APPLICATION
701006-05	OFF-ROAD OPERATIONS, 2L, 2W, MORE THAN 4.5 M (15') TO 600 MM (24") FROM PAVEMENT EDG
701101-04	OFF-ROAD OPERATIONS, MULTILANE, 4.5 M (15') TO 600 MM (24") FROM PAVEMENT EDGE
701201-04	LANE CLOSURE, 2L, 2W, DAY ONLY, FOR SPEEDS ≥ 45 MPH
701400-08	APPROACH TO LANE CLOSURE, FREEWAY/EXPRESSWAY
701406-09	LANE CLOSURE, FREEWAY/EXPRESSWAY, DAY OPERATIONS ONLY
701422-07	LANE CLOSURE, MULTILANE, FOR SPEEDS ≥ 45 MPH TO 55 MPH
701426-07	LANE CLOSURE, MULTILANE, INTERMITTENT FOR MOVING OPERATIONS FOR SPEEDS ≤ 40 MPH.
701427-03	LANE CLOSURE, MULTILANE, INTERMITTENT OR MOVING OPERATIONS FOR SPEEDS ≤ 45 MPH
701501-06	URBAN LANE CLOSURE, 2L, 2W, UNDIVIDED
701601-09	URBAN LANE CLOSURE, MULTILANE, 1W OR 2W WITH NON TRAVERSABLE MEDIAN
701602-07	URBAN LANE CLOSURE, MULTILANE, 2WAY WITH BI-DIRECTIONAL LEFT TURN LANE
701701-09	URBAN LANE CLOSURE, MULTILANE INTERSECTION
701901-04	TRAFFIC CONTROL DEVICES

aubreugs .	DESIGNED -	REVISED -	
ffices/District 4/Projects/04,	r@RAWNErgnet Mod.,2815\CACCass\C	Wehas to UREVISED to plandyn	
188.8888 '/ In.	CHECKED -	REVISED -	
19/15/2915	DATE -	REVISED -	
			FFTions Clistria: 4/Projects 04. PBRANEignal Hod. 2015/CACCIOSTA (CACCIOSTA CACCIOSTA CACIOSTA CACCIOSTA CACCIOSTA CACCIOSTA CACCIOSTA CACCIOSTA CACCIOSTA C

STATE OF ILLINOIS
DEPARTMENT OF TRANSPORTATION

		INDE	X OF	SHE	ETS	AND HIGH	WAY STA	NDARD LIST
j	SCALE:		SHEET	NO.	QF	SHEETS	STA,	TO STA.

	F.A.P. RTE.	SECTION	COUNTY	TOTAL SHEETS	SHEET NO.
	VAR.	04 TRAFFIC SIGNAL	VARIOUS	10	2
4		M00 2016	CONTRACT	NO. 6	8067
		ILLINOIS FED. A	O PROJECT		

			•	CONST. COD
CODE			URBAN	VARIOUS 90% FED
CODE NO.	ITEM	ZZT	TOTAL QUANTITY	10 % STATE 0021
(0325469	MODIFY EXISTING TRAFFIC SIGNAL BACKPLATE	EACH	1542	1542
7100100	MOBILIZATION	L SUM	1	]
7010216	TRAFFIC CONTROL AND PROTECTION (SPECIAL)	L SUM	1	1
		-		
8200510	TRAFFIC SIGNAL BACKPLATE. RETRO-REFLECTIVE	EACH	188	18
				<del></del>
		•		· · · · · · · · · · · · · · · · · · ·
		0.000		· · · · · · · · · · · · · · · · · · ·
		Acquisite to the second		
		Photo version and the second		
			Of the state of th	

file mame :	USER NAME = aubrayge	DESIGNEO -	REVISED -	Г
pm\\D.\$64EBIGINTEO.;iima;z.gov;PViDOT\Do	numente/1807 Offices/Osetriot 4/Prajects/04.	-BRAWNGignel Hod_2015\CADData\CADsheets	CREWIGEOns-phan.dgn	
	PLOT SCALE + 180.8800 1/ I/L	CHECKED -	REVISEO -	
	PLGT GATE + 10/15/2015	DATE -	REVISEO -	

STATE OF ILLINOIS
DEPARTMENT OF TRANSPORTATION

					RTE, SECTION				SHEET	
	SUI	VINIAR	Y UF QU	ANTITIES	VAR.	D4 TRAFFIC SIGNAL	VARIOUS	10	3	
	<del></del>				<del></del>		MOD 2016	CONTRAC	58C67	
SCALE	SHEET NO.	QF .	SHEETS	STA,	TO STA.	ILLINOIS FED, AID PROJECT				

## **CONSTRUCTION NOTES:**

- 1. ANY MAINTENANCE OF EXISTING TRAFFIC SIGNALS WILL BE CONSIDERED EXTRA WORK IN ACCORDANCE WITH ARTICLE 109.04 OF THE STANDARD SPECIFICATIONS.
- 2. THE LOCATION OF ALL UTILITIES AND PRIVATELY OWNED FACILITIES SHALL BE FIELD VERIFIED BY THE CONTRACTOR PRIOR TO THE INSTALLATION OF ANY COMPONENTS.
- 3. THE CONTRACTOR SHALL BE RESPONSIBLE FOR LOCATING EXISTING IDOT ELECTRICAL FACILITIES AT HIS/HER OWN EXPENSE IF REQUIRED.
  THE CONTRACTOR SHALL ALSO BE LIABLE FOR ANY DAMAGE TO IDOT FACILITIES RESULTING FROM INACCURATE LOCATING.
- 4. ELECTRICAL WORK SHALL CONFORM WITH NATIONAL, STATE, AND LOCAL CODES.
- 5. THE EXISTING TRAFFIC SIGNALS SHALL REMAIN IN OPERATION DURING THE CONSTRUCTION OF THE PROPOSED TRAFFIC SIGNALS.
- 6. ALL SURPLUS MATERIALS SHALL BE DISPOSED OF IN ACCORDANCE WITH ARTICLE 202.03 OF THE STANDARD SPECIFICATIONS.
- 7. THE CONTRACTOR MAY ELECT TO MODIFY BACKPLATES DURING NON-PEAK HOURS AND WEEKENDS, HOWEVER, ALL COSTS

  ASSOCIATED WITH WORKING DURING THESE TIME PERIODS SHALL BE INCLUDED IN THE BID PRICE FOR THE MODIFY EXISTING BACKPLATE

  AND PROPOSED BACKPLATE PAY ITEMS. THERE WILL BE NO ADDITIONAL COMPENSATION FOR SHIFT DIFFERENTIALS AND PREMIUM TIME HOURS.
- 8. THE COST OF REMOVING AND DISPOSING OF EXISTING TRAFFIC SIGNAL BACKPLATES SHALL BE INCLUDED IN THE COST OF THE PROPOSED BACKPLATES.
- 9. THE CONTRACTOR SHALL INSTALL THE REFLECTIVE TAPE IN ACCORDANCE WITH THE MANUFACTURER'S RECOMMENDATIONS.
- 10. REFLECTIVE TAPE SHALL NOT BE INSTALLED WHEN THE AMBIENT AIR TEMPERATURE IS LESS THAN 50°F.
- 11. THE CONTRACTOR SHALL INSTALL A COMMERCIALLY AVAILABLE SPLIT BACKPLATE WHEN INSTALLING A NEW BACKPLATE ON AN EXISTING SIGNAL HEAD.

  THE BACKPLATE SHALL BE SECURED TO THE EXISTING SIGNAL HEAD WITH A SUFFICIENT NUMBER OF SCREWS TO PREVENT FAILURE FROM WIND LOADING.
- 12. THE PROPOSED BACKPLATE SHALL BE DESIGNED FOR INSTALLATION ON AN EXISTING SIGNAL HEAD.

FILE NAME =	USER NAME = aubreygs	DESIGNED -	REVISED -					F.A.P. RTE.	SECTION	COUNTY	TOTAL SHEET
pwi\\IL084EBIDINTEG.illinois.goviPWIDOT\	Ocuments\IDOT Offices\District 4\Projects\D		, ,	STATE OF ILLINOIS		COMMITMENTS AND CONSTRUCTION NO	OTES	VAR.	D4 TRAFFIC SIGNAL	VARIOUS	10 4
	PLOT SCALE = 100,0000 '/ in.	CHECKED -	REVISED -	DEPARTMENT OF TRANSPORTATION					MOD-2016	CONTRACT	NO. 68C67
	PLOT DATE = 10/15/2015	DATE -	REVISED -		SCALE:	SHEET NO. OF SHEETS STA.	TO STA.		ILLINOIS FED. AI	D PROJECT	

DISTRICT FOUR COUNTIES	MODI	FY EX. TR BACKI	AFFIC SIC	GNAL	TRAFFIC SIGNAL BACKPLATE RETRO-REFLECTIVE				
BIOTHIOT I GOR GOOTHIEG	1-SECT	3-SECT	4-SECT	5-SECT	1-SECT	3-SECT	4-SECT	5-SECT	
PEORIA COUNTY	4	713	144	3	2	87	7		
TAZEWELL COUNTY	2	273	64	1		71	17		
FULTON COUNTY		30	13						
KNOX COUNTY	2	128	10	26	2	2			
HENDERSON COUNTY		8							
MARSHALL COUNTY		8							
MCDONOUGH COUNTY		14							
MERCER COUNTY		6	6						
WARREN COUNTY		36							
WOODFORD COUNTY		36	4	11					
TOTAL	8	1252	241	41	4	160	24	0	
GRAND TOTAL	1542 188								

FILE NAME =	USER NAME = aubreygs	DESIGNED -	REVISED -						F.A.P.	SECTION	COUNTY	TOTAL SHEET SHEETS NO.
pwi\\IL084EBIDINTEG.illinois.gov:PWIDOT\Do	cuments\IDOT_Offices\District_4\Projects\D4_"	rBRAWNSignal Mod.2016\CADData\CADsheets	MEW&EBht-plan.dgn	STATE OF ILLINOIS		SCHEDULE OF QU	JANTITIES		VAR.	D4 TRAFFIC SIGNAL	VARIOUS	10 5
	PLOT SCALE = 100,0000 ' / in.	CHECKED -	REVISED -	DEPARTMENT OF TRANSPORTATION							CONTRACT	T NO. 68C67
	PLOT DATE = 10/16/2015	DATE -	REVISED -		SCALE:	SHEET NO. OF SHEETS	STA.	TO STA.		ILLINOIS FED. AI	D PROJECT	

PEORIA COUNTY	MOD	IFY EX. TR	AFFIC SIC	GNAL	TRAFFIC SIGNAL BACKPLATE RETRO-REFLECTIVE				
	1-SECT	3-SECT	4-SECT	5-SECT	1-SECT	3-SECT	4-SECT	5-SECT	
PEORIA									
(UNMARKED) FAYETTE & MADISON		7							
(UNMARKED) FAYETTE & MONROE		7							
(UNMARKED) SPALDING & MONROE		6							
I-74 EB RAMPS & GALE		4	1						
I-74 EB RAMPS & STERLING		7	1						
I-74 EB RAMPS & UNIVERSITY		4							
I-74 WB RAMPS & GALE		4							
I-74 WB RAMPS & STERLING		7							
I-74 WB RAMPS & UNIVERSITY		5							
IL 116 (LINCOLN) & LARAMIE		4	1						
IL 29 (ADAMS) & ALEXANDER		4							
IL 29 (ADAMS) & FAYETTE		3							
IL 29 (GALENA) & GARDNER	2	4				1	1		
IL 40 (HAMILTON) & GLENDALE		7							
IL 40 (HAMILTON) & PERRY		7							
IL 40 (KNOXVILLE) & BIRD/FRYE						4	2		
IL 40 (KNOXVILLE) & DETWEILLER						8	1		
IL 40 (KNOXVILLE) & ELAINE / PROCTOR HOSPITAL		6	2						
IL 40 (KNOXVILLE) & GILES LN.		5	5	1					
IL 40 (KNOXVILLE) & GLEN		8	4						
IL 40 (KNOXVILLE) & GLEN OAK / FAYETTE		6	1						
IL 40 (KNOXVILLE) & LAKE		6	4						
IL 40 (KNOXVILLE) & LINDBERGH		4	1						
IL 40 (KNOXVILLE) & LYNDALE		4	1						
IL 40 (KNOXVILLE) & MCCLURE		8	4						
IL 40 (KNOXVILLE) & MOSSVILLE		6	4						
IL 29 & CEDAR HILLS DR.	2	4							
TOTALS	2	137	29	1		13	4		

PEORIA COUNTY	MODIFY EX. TRAFFIC SIGNAL BACKPLATE				TRAFFIC SIGNAL BACKPLATE RETRO-REFLECTIVE			
	1-SECT	3-SECT	4-SECT	5-SECT	1-SECT	3-SECT	4-SECT	5-SECT
IL 40 (KNOXVILLE) & MOUNT HAWLEY/ BETHANY		7	2					
IL 40 (KNOXVILLE) & NEBRASKA		6	4					
IL 40 (KNOXVILLE) & W NORTHMOOR		5	1					
IL 40 (KNOXVILLE) & PENNSYLVANIA		9	3					
IL 40 (KNOXVILLE) & PIONEER PKWY.					2	4		
IL 40 (KNOXVILLE) & PROSPECT		7	5			2		
IL 40 (KNOXVILLE) & RAVINSWOODS / RICHMAR		6	2					
IL 40 (KNOXVILLE) & RICHMOND		4						
IL 40 (KNOXVILLE) & ALTA		6	2					
IL 40 (KNOXVILLE) & FORREST HILL		6	4					
IL 40 (KNOXVILLE) & HICKORY GROVE		7	2					
IL 40 (KNOXVILLE) & THRUSH		4				1		
IL 40 (KUMPF) & IL 29 (ADAMS)		7	1					
IL 40 (KUMPF) & IL 29 (JEFFERSON)		6	1					
IL 40 (KUMPF/GLENDALE) & MAIN		6						
IL 40 (MAIN) & PERRY		7						
IL 40 (PERRY) & (UNMARKED) FAYETTE		6						
IL 40 (PERRY) & SPALDING		4						
IL 40 (SPALDING) & GLENDALE		5						
IL 40 (SPALDING) & GREENLEAF		6						
IL 40 (SPALDING) & KNOXVILLE / GLEN OAK		7	1					
IL 40 (WM. KUMPF) & JOHN GWYNN		6	4					
IL 40 (WM. KUMPF) & M. L. KING		4						
IL 40 (WM. KUMPF) & MONROE / 5TH		11						
IL 6 NB RAMP & ALLEN		4	1					
IL 6 SB RAMP & ALLEN		4						
IL 8 & IL 116 (HOWETT) & IL 8 (WESTERN)		7	1					
IL 8 & IL 116 (JEFFERSON) & MACARTHUR	1					8		
IL 8 & IL 116 (LINCOLN) & ADAMS		4						
IL 8 & IL 116 (LINCOLN) & IL 8 (WESTERN)	1	6	1					
IL 8 & IL 116 (LINCOLN) & JEFFERSON						4		
IL 8 (MACARTHUR) & IL 116 (ADAMS)	1					7		
TOTALS	0	167	35		2	26		

	FILE NAME :	USER NAME = aubreygs	DESIGNED -	REVISED -				
	pw:\\IL084EBIDINTEG.:III.no.:s.gov:PWIDOT\Do	cuments\IDOT Offices\District 4\Projects\D4_	rBRAWN61gnal Mod.2016\CADData\CADsheets	MEWISEBht-plan.dgn				
	PLOT SCALE = 100.0000 ' / in.		CHECKED -	REVISED -				
		PLOT DATE = 10/15/2015	DATE -	REVISED -				

STATE OF ILLINOIS	
DEPARTMENT OF TRANSPORTATIO	N

SCALE:

			F.A.P. RTE.	SECTION	COUNTY	TOTAL SHEETS	SHEET NO.	
SCHEL	OULE OF QU	ANTITIES		VAR.	D4 TRAFFIC SIGNAL	VARIOUS	10	6
						CONTRACT	NO.	68C67
SHEET NO. OF	SHEETS	STA.	TO STA.		ILLINOIS FED. A	D PROJECT		

PEORIA COUNTY	MODI	FY EX. TR BACKI		GNAL	TRAFFIC SIGNAL BACKPLATE RETRO-REFLECTIVE			
	1-SECT	3-SECT	4-SECT	5-SECT	1-SECT	3-SECT	4-SECT	5-SECT
IL 8 (MAIN ST.) & FARMINGTON						5	1	
IL 8 (WESTERN) & BRADLEY/ROHMANN						4		
IL 8 (WESTERN) & M. L. KING						6	2	
IL 8 (WESTERN) & MOSS						4		
IL 91 & AMERICAN PRAIRIE		5	1					
US 150 (WAR MEMORIAL) & ALLEN		12						
US 150 (WAR MEMORIAL) & SPRINKLER LN (AMERICAN TV)		2	1					
US 150 (WAR MEMORIAL) & BRANDYWINE / MEADOWBROOK		6	4					
US 150 (WAR MEMORIAL) & FROSTWOOD PKWY.		4	1			1		
US 150 (WAR MEMORIAL) & GLEN HOLLOW		7	1					
US 150 (WAR MEMORIAL) & GLEN/STERLING		12						
US 150 (WAR MEMORIAL) & GRAND		4	1			1		
US 150 (WAR MEMORIAL) & GRAND PRAIRIE		8	1					
US 150 (WAR MEMORIAL) & IL 40 (KNOXVILLE)		8	3					
US 150 (WAR MEMORIAL) & IL 6 NB RAMP		8						
US 150 (WAR MEMORIAL) & IL 6 SB RAMP	1	6				1		
US 150 (WAR MEMORIAL) & IL 91 / SUMMERSHADE CIRCLE		11						
US 150 (WAR MEMORIAL) & MOUNTELLO		6	2					
US 150 (WAR MEMORIAL) & NORTHLAND		4	1					
US 150 (WAR MEMORIAL) & ORANGE PRAIRIE		7	4					
US 150 (WAR MEMORIAL) & PROSPECT		7	5					
US 150 (WAR MEMORIAL) & SCENIC/BRANDYWINE		10	1					
US 150 (WAR MEMORIAL) & SHERIDAN		7	5					
US 150 (WAR MEMORIAL) & UNIVERSITY		12						
US 150 (WAR MEMORIAL) & WILLOW KNOLLS CT / BARING		3	3					
US 150 (WAR MEMORIAL) & WILLOW KNOLLS / BIG HOLLOW		6	4					
US 150 (WAR MEMORIAL) & WISCONSIN / BOULEVARD		6	3					
US 24 & IL 29 (ADAMS) & SPALDING		6						
US 24 & IL 29 (ADAMS) & ALEXANDER		4						
US 24 & IL 29 (ADAMS) & BRYAN / EATON		7						
TOTALS	1	178	41			22	3	

PEORIA COUNTY	MODI	FY EX. TR BACKI	AFFIC SIC	GNAL	TRAFFIC SIGNAL BACKPLATE RETRO-REFLECTIVE			
	1-SECT	3-SECT	4-SECT	5-SECT	1-SECT	3-SECT	4-SECT	5-SECT
IL 40 (KNOXVILLE) & NORTHPOINT (MALL)		7	1					
US 24 & IL 29 (ADAMS) AND GRISWOLD		2				6		
IL 29 (ADAMS) & KRAUSE AVE.						6		
IL 29 (ADAMS) & LIGONIER ST.						8		
US 24 WASHINGTON & SOUTH		4						
US 24 WASHINGTON & CASS		6						
US 24 WASHINGTON & EDMUND		6						
US 24 & IL 29 (ADAMS) & FAYETTE		3						
US 24 & IL 29 (ADAMS) & LORENTZ		7	1					
US 24 & IL 29 (ADAMS) & RAMPS A & D (WB)		4	1					
US 24 & IL 29 (ADAMS) & RAMPS B & C (EB)		4						
US 24 & IL 29 (ADAMS) & SLOAN		4						
US 24 & IL 29 (ADAMS) & SPRING		3						
US 24 & IL 29 (JEFFERSON) & ABINGTON		7						
US 24 & IL 29 (JEFFERSON) & BRYAN		7						
US 24 & IL 29 (JEFFERSON) & FAYETTE		6						
US 24 & IL 29 (JEFFERSON) & SPALDING		5						
US 24 & IL 29 (JEFFERSON) & SPRING		7						
US 24 & IL 29 (WASHINGTON) & IL 8 (MACARTHUR)		6	3					
US 24 & IL 29 ( WASHINGTON) & I-74 RAMP G-4 /								
EATON		6	2					
US 24& IL 29 (WASHINGTON) & I-74 RAMP G-1		4						
IL 40 (KNOXVILLE) & IL 6 RAMPS		7						
US 24/ IL 29 (ADAMS) & HAMILTON	7							
US 24/ IL 29 (WASHINGTON) & HAMILTON		8	2					
TOTALS		120	10			20		

FILE NAME =		USER NAME = aubreygs	DESIGNED -	REVISED -	
	pws\\iL084EBIDINTEG.sII snoss.govsPWIDOT\Do	cuments\IDOT Offices\District 4\Projects\D4_	rBRAWN61gnal -Mod.2016\CADData\CADsheets	MEWI&EBnt-plan.dgn	
		PLOT SCALE = 100.0000 ' / in.	CHECKED -	REVISED -	
		PLOT DATE = 10/15/2015	DATE -	REVISED -	

STATE OF	ILLINOIS
DEPARTMENT OF	TRANSPORTATION

SCALE:

	F.A.P. RTE.	SECTION	COUNTY	TOTAL SHEETS	SHEET NO.
SCHEDULE OF QUANTITIES	VAR.	D4 TRAFFIC SIGNAL	VARIOUS	10	7
			CONTRACT	NO. 6	8C67
SHEET NO. OF SHEETS STA. TO STA.		ILLINOIS FED. AL	O PROJECT		$\overline{}$

PEORIA COUNTY	MODI		RAFFIC SIC PLATE	GNAL	TRAFFIC SIGNAL BACKPLA RETRO-REFLECTIVE			
	1-SECT	3-SECT	4-SECT	5-SECT	1-SECT	3-SECT	4-SECT	5-SECT
BARTONVILLE								
US 24 (MCKINLEY) & ADAMS/WASHINGTON (T)		6						
US 24 & I-474 (EB) RAMPS		6				2		
US 24 (MCKINLEY) & MCCLURE ST. (T)		5						
US 24 (ADAMS) & PFEIFFER (T)		5		2				
CHILLICOTHE								
IL 29 (FOURTH) & CLOVERDALE (T)		6	4					
IL 29 (FOURTH) & WALNUT (T)		6	4					
IL 29 (FOURTH) & TRUITT (T)		4	3					
PEORIA HEIGHTS								
US 150 (WAR MEMORIAL) & MONROE		6						
PEORIA COUNTY								
IL 8 (FARMINGTON) & SOUTHPORT (T)		3				2		
IL 6 & IL 29 (MOSSVILLE) (T)		7						
IL 6 & STATE (OLD GALENA) (T)		4	4					
IL 116 (HARMAN HWY) & AIRPORT (T)		7	4					
IL 116 (PLANK) & MAXWELL (T)		4	4					
IL 9 & US 24 (ORCHARD MINES) (T)	1	8						
AIRPORT & DIRKSEN (T)		10						
IL 40 (KNOXVILLE) & WOODSIDE (T)		6	2					
IL 40 (KNOXVILLE) & CEDAR HILLS DR. (T)		7	2					
FARMINGTON & MAXWELL (T)		3	1					
IL 29 & CEDAR HILLS DR.	2	2				2		
IL 8 (FARMINGTON) & STERLING (T)	Ī	6	1					
TOTALS	1	111	29	2		6		
PEORIA COUNTY TOTALS	4	713	144	3	2	87	7	

TAZEWELL COUNTY	MODIFY EX. TRAFFIC SIGNAL BACKPLATE			TRAFFIC SIGNAL BACKPLATE RETRO-REFLECTIVE				
	1-SECT	3 -SECT	4- SECT	5 -SECT	1-SECT	3-SECT	4-SECT	5-SECT
MARQUETTE HEIGHTS								
IL 29 & LASALLE						6		
MORTON								
IL 98 (BIRCHWOOD) & I-155 RAMP						8	4	
US 150 & N MORTON						4	3	
US 150 (JACKSON) & VETERANS		4	4					
IL 98 (BIRCHWOOD) & DETROIT						8	4	
NORTH PEKIN								
IL 29 & IL 98 (EDGEWATER)		4						
IL 29 (MAIN) & WESLEY		4	2					
IL 98 (EDGEWATER) & MAIN		2	1				1	
PEKIN	-	-	-			-	-	
IL 9 & MALL RD / WALMART		6	4					
IL 9 / IL 29 (ANN ELIZA) & IL 29 (SECOND)		4						
IL 9/ IL 29 (ANN ELIZA) & 5TH						6		
IL9/ IL 29 (ANN ELIZA) & 3RD		5						
IL 9 (MARGARET)/ IL 29 & 3RD		5						
IL 9 (COURT) & VETERANS		8	4					
IL 9 (MARGARET) & FIFTH						6		
IL 9 (MARGARET) & SECOND		4						
IL 9 / IL 29 (MARGARET) & CAPITOL								
IL 9 / IL 29 (MARGARET) & FOURTH		5						
IL 29 (EIGHTH) & SHERIDAN		6	4					
IL 29 (SECOND) & DERBY		3	1			2		
IL 29 (SECOND) & KOCH		5	2					
IL 29 (SECOND) & MANITO / FED PRISON		2	4					
TAZEWELL COUNTY								
US 24 & GRANGE						8		
US 24 (BOYD) & N MAIN		8						
IL 116 (MAIN) & ACCESS RD. 8		4				2		
IL 98 (EDGEWATER) & PARKWAY		6	2					
WASHINGTON		•	•			•		
US 24 (BOYD) & CUMMINGS		8						
IL 8 & FREEDOM/CENTENNIAL		7	1					
BUSINESS US 24 (WASHINGTON) & CUMMINS		7	3					
BUSINESS US 24 (WASHINGTON) & WILMOR		8	2					
IL 8 & BUSINESS US 24		4	1					
IL 8 & SCHOOL		5	2	1				
IL 8 & SUMMITT		5	3					
TOTALS		129	40	1		50	12	

FILE NAME :	USER NAME = aubreygs	DESIGNED -	REVISED -						
pw:\\IL084EBIDINTEG.:Ill:nois.gov:PWIDOT\Documents\IDOT Offices\District 4\Projects\D4.		rBRAWN61gnal Mod.2016\CADData\CADsheets	CREWISEBnt-plan.dgn						
	PLOT SCALE = 100.0000 ' / in.	CHECKED -	REVISED -						
	PLOT DATE = 10/15/2015	DATE -	REVISED -						

STATE OF	ILLINOIS
DEPARTMENT OF	TRANSPORTATION

SCALE:

			F.A.P. RTE.	SECTION	COUNTY	TOTAL SHEETS	SHEET NO.
SCHEDULE OF QU	IANTITIES		VAR.	D4 TRAFFIC SIGNAL	VARIOUS	10	8
					CONTRACT	NO.	68C67
SHEET NO. OF SHEETS	STA.	TO STA.		ILLINOIS FEE	. AID PROJECT		

TAZEWELL COUNTY	MODI	IFY EX. TR BACKI		GNAL	TRAFFIC SIGNAL BACKPLATE RETRO-REFLECTIVE			
	1-SECT	3-SECT	4-SECT	5-SECT	1-SECT	3-SECT	4-SECT	5-SECT
CREVE COEUR								
IL 29 (MAIN) & HIGHLAND / RUSCHE		7	3					
IL 29 (MAIN) & FISCHER		8	2					
EAST PEORIA								
IL 116 (MAIN) & MARINERS WAY/ACCESS RD 6		8						
IL 116 (MAIN) & ACCESS RD 7		4	1			2		
IL 116 (MAIN) & BLACKJACK		11	1					
IL 116 (MAIN) & CENTENNIAL	2	2				2		
IL 116 (MAIN) & HIGHVIEW		10						
IL 8 (WASHINGTON) & CARVER/JAY		5	4					
IL 8 (WASHINGTON) & DOLANS		4	1			2		
IL 8 (WASHINGTON) & ILLINI/FARMDALE		6	2					
IL 8 (WASHINGTON) & ROSEDALE / PUTNAM		8	1					
IL 8 (CAMP) & WASHINGTON		5				2		
IL 40 (WASHINGTON ST.) AND RIVER RD.		9						
IL 116 (MAIN) & CAMP		11	2					
E. WASHINGTON ST. AND VETERANS		6	1					
IL 116 (MAIN) & SPRINGFIELD		6	2					
IL 116 (MAIN) & E. WASHINGTON						8	4	
IL 116 (MAIN) AND MALL ENT / GOLD		4						
IL 116 (MAIN) & I-74 EB RAMP		7				2		
IL 116 (MAIN) & I-74 WB RAMP		7	1			2		
US 24 (MCCLUGAGE) & ICC ENTRANCE		5						
I-74 RAMPS I-3 / I-4 & CAMP ST.		4	1			1	1	
US 150 (MEADOWS) & IL 8 (WASHINGTON)		7	2					
TOTALS	2	144	24			21	5	
TAZEWELL COUNTY TOTALS	2	273	64	1		71	17	

KNOX COUNTY	MOD	IFY EX. TR BACKI		GNAL	TRAFFIC SIGNAL BACKPLATE RETRO-REFLECTIVE				
	1-SECT	3-SECT	4-SECT	5-SECT	1-SECT	3-SECT	4-SECT	5-SECT	
GALESBURG									
US 150 (E MAIN) & CHERRY		8							
US 150 (E MAIN) & PRAIRIE		8							
US 150 (E MAIN) & KELLOGG (T)		8							
US 150 (E MAIN) & SEMINARY (T)		8							
US 150 (GRAND) & FARNHAM		8							
US 150 (E MAIN) & GRAND		5	2						
US 150 (E MAIN) & CHAMBERS		8							
US 150 (W MAIN) & ACADEMY		7	2						
IL 41 & LINWOOD		6	4						
US 150 (HENDERSON) & LOSEY		7		5					
US 150 (HENDERSON) & FREMONT		8		4					
US 150 (HENDERSON) & DAYTON		6		4					
US 150 (HENDERSON) & HOME		6		4					
US 150 (HENDERSON) & CARL SANDBURG		6		4					
US 150 IL 30 & S LAKE STOREY	2	2			2				
US 150 (HENDERSON) & W MAIN		7		5					
IL 41 (LINWOOD) & MONMOUTH		8	1					1	
US 34 WB RAMPS & SEMINARY		4	1			2		1	
ABINGDON	•	•							
IL 41 & MONROE/LATIMER		8							
TOTALS	2	128	10	26					
KNOX COUNTY TOTALS	2	128	10	26	2	2			

FILE NAME =	USER NAME = aubreygs	DESIGNED -	REVISED -
pw:\\IL084EBIDINTEG.:III.no.:s.gov:PWIDOT\Do	:uments\IDOT Offices\District 4\Projects\D4.	rBRAWNSignal Mod.2016\CADData\CADsheets	IREWISEBnt-plan.dgn
	PLOT SCALE = 100.0000 ' / in.	CHECKED -	REVISED -
	PLOT DATE = 10/15/2015	DATE -	REVISED -

STA	TE OF ILLINOIS
DEPARTMEN	T OF TRANSPORTATION

				F.A.P. RTE.	SECTION	COUNTY	TOTAL SHEETS	SHEET NO.		
	SCHEDULE OF QUANTITIES							VARIOUS	10	9
								CONTRACT	. NO. 6	8C67
SCALE:	SHEET NO.	OF	SHEETS	STA.	TO STA.	ILLINOIS FED. AID PROJECT				

FULTON COUNTY	MODI	FY EX. TR BACKI	AFFIC SIC	GNAL	TRAFFIC SIGNAL BACKPLATE RETRO-REFLECTIVE			
	1-SECT	3-SECT	4-SECT	5-SECT	1-SECT	3-SECT	4-SECT	5-SECT
CANTON								
IL 78 (MAIN) & ASH		4						
IL 78 (MAIN) & VINE		4						
IL 78 (MAIN) & SYCAMORE TERRACE		5	1					
IL 78 (MAIN) & LINCOLN		3						
IL 9 (LOCUST) & IL 78 (MAIN)		5	4					
IL 9 (LOCUST) & FIRST		4	4					
IL 9 (5TH AVE) & CHESTNUT ST.		5	4					
FULTON COUNTY TOTALS		30	13					

HENDERSON COUNTY	MODI		AFFIC SIC	GNAL	TRAFFIC SIGNAL BACKPLATE RETRO-REFLECTIVE			
	1-SECT	3-SECT	4-SECT	5-SECT	1-SECT	3-SECT	4-SECT	5-SECT
US 34 & CARMAN		8						
HENDERSON COUNTY TOTALS		8						

MARSHALL COUNTY	MODI	FY EX. TR BACKI	AFFIC SIC	GNAL	TRAFFIC SIGNAL BACKPLATE RETRO-REFLECTIVE			
	1-SECT	3-SECT	4-SECT	5-SECT	1-SECT	3-SECT	4-SECT	5-SECT
LACON								
IL 17 (FIFTH) & IL 26 (PRAIRIE)		4						
IL 17 (FIFTH) & HIGH ST		4						
MARSHALL COUNTY TOTALS		8						

MOD							
	BACKI	PLATE			RETRO-RE	FLECTIVE	
1-SECT	3-SECT	4-SECT	5-SECT	1-SECT	3-SECT	4-SECT	5-SECT
	6						
		-				-	-
	8						
	14						
		BACKI   1-SECT   3-SECT   6   8	BACKPLATE   1-SECT   3-SECT   4-SECT   6     8	1-SECT 3-SECT 4-SECT 5-SECT	BACKPLATE	BACKPLATE   RETRO-RE	BACKPLATE   RETRO-REFLECTIVE     1-SECT   3-SECT   4-SECT   5-SECT   1-SECT   3-SECT   4-SECT     6     8                     8     8

MERCER COUNTY	MODI	FY EX. TR BACKI	AFFIC SIC	GNAL	TRAFFIC SIGNAL BACKPLATE RETRO-REFLECTIVE				
	1-SECT	3-SECT	4-SECT	5-SECT	1-SECT	3-SECT	4-SECT	5-SECT	
ALEDO									
IL 94 & IL 17/WAL-MART ENTRANCE		2	4						
IL 94 (COLLEGE) & IL 17 (3RD)		4	2						
TOTALS		6	6						
MERCER COUNTY TOTALS		6	6						

WARREN COUNTY	MODIFY EX. TRAFFIC SIGNAL BACKPLATE				TRAFFIC SIGNAL BACKPLATE RETRO-REFLECTIVE			
	1-SECT	3 -SECT	4- SECT	5 -SECT	1-SECT	3 -SECT	4- SECT	5 -SECT
US 34 / IL 164 & US 67 (MAIN)		12						
US 34 / IL 164 & US 67 (SIXTH)		10						
US 34 & ELEVENTH		6						
US 34 / US 67 & IL 164 (BROADWAY)		8						
WARREN COUNTY TOTALS		36						

WOODFORD COUNTY	MOD	MODIFY EX. TRAFFIC SIGNAL BACKPLATE				TRAFFIC SIGNAL BACKPLATE RETRO-REFLECTIVE			
	1-SECT	3 -SECT	4- SECT	5 -SECT	1-SECT	3 -SECT	4- SECT	5 -SECT	
EUREKA	•								
US 24 & CENTER		4		5					
IL 117 (MAIN) & LAKE		5		1					
GERMANTOWN HILLS	•								
IL 116 & FANDEL		6							
IL 116 & SCHMITT		6							
IL 116 & WOODLAND KNOLLS		5	4						
GOODFIELD	•	•				•	•		
US 150 & IL 117		4		4					
METAMORA	•	•				•			
IL 116 (MT. VERNON) & IL 89 (NILES ST.)		6		1					
WOODFORD COUNTY TOTALS		36	4	11					

FILE NAME =	USER NAME = aubreygs	DESIGNED -	REVISED -
pws\\iL084EBIDINTEG.silinois.govsPWIDOT\Do	cuments\IDOT Offices\District 4\Projects\D4_	rBRAWN61gnal -Mod_2016\CADData\CADsheets	MEWISED11-plan.dgn
	PLOT SCALE = 100.0000 ' / in.	CHECKED -	REVISED -
	PLOT DATE = 10/15/2015	DATE -	REVISED -

STATE OF ILLINOIS							
DEPARTMENT	OF TRANSPORTA	TION					

COULDING OF CHANTITIES						F.A.P. RTE.	SECTION	COUNTY	TOTAL SHEETS	SHEET NO.	
	SCHEDULE OF QUANTITIES				VAR.	D4 TRAFFIC SIGNAL	VARIOUS	10	10		
									CONTRACT	NO. (	68C67
	SCALE:	SHEET NO.	OF	SHEETS	STA.	TO STA.		ILLINOIS FED. AID PROJECT			