


PLOT DATE: 08/24
 FILE NAME: 07LELA
 PLOT SCALE: 800000
 USER NAME: 408208

ORIGINAL SURVEY: SURVEYED
 DATE: 11/14/07
 FILE NAME: 07LELA
 PLOT SCALE: 800000
 USER NAME: 408208

FINISH SURVEY: SURVEYED
 DATE: 11/14/07
 FILE NAME: 07LELA
 PLOT SCALE: 800000
 USER NAME: 408208

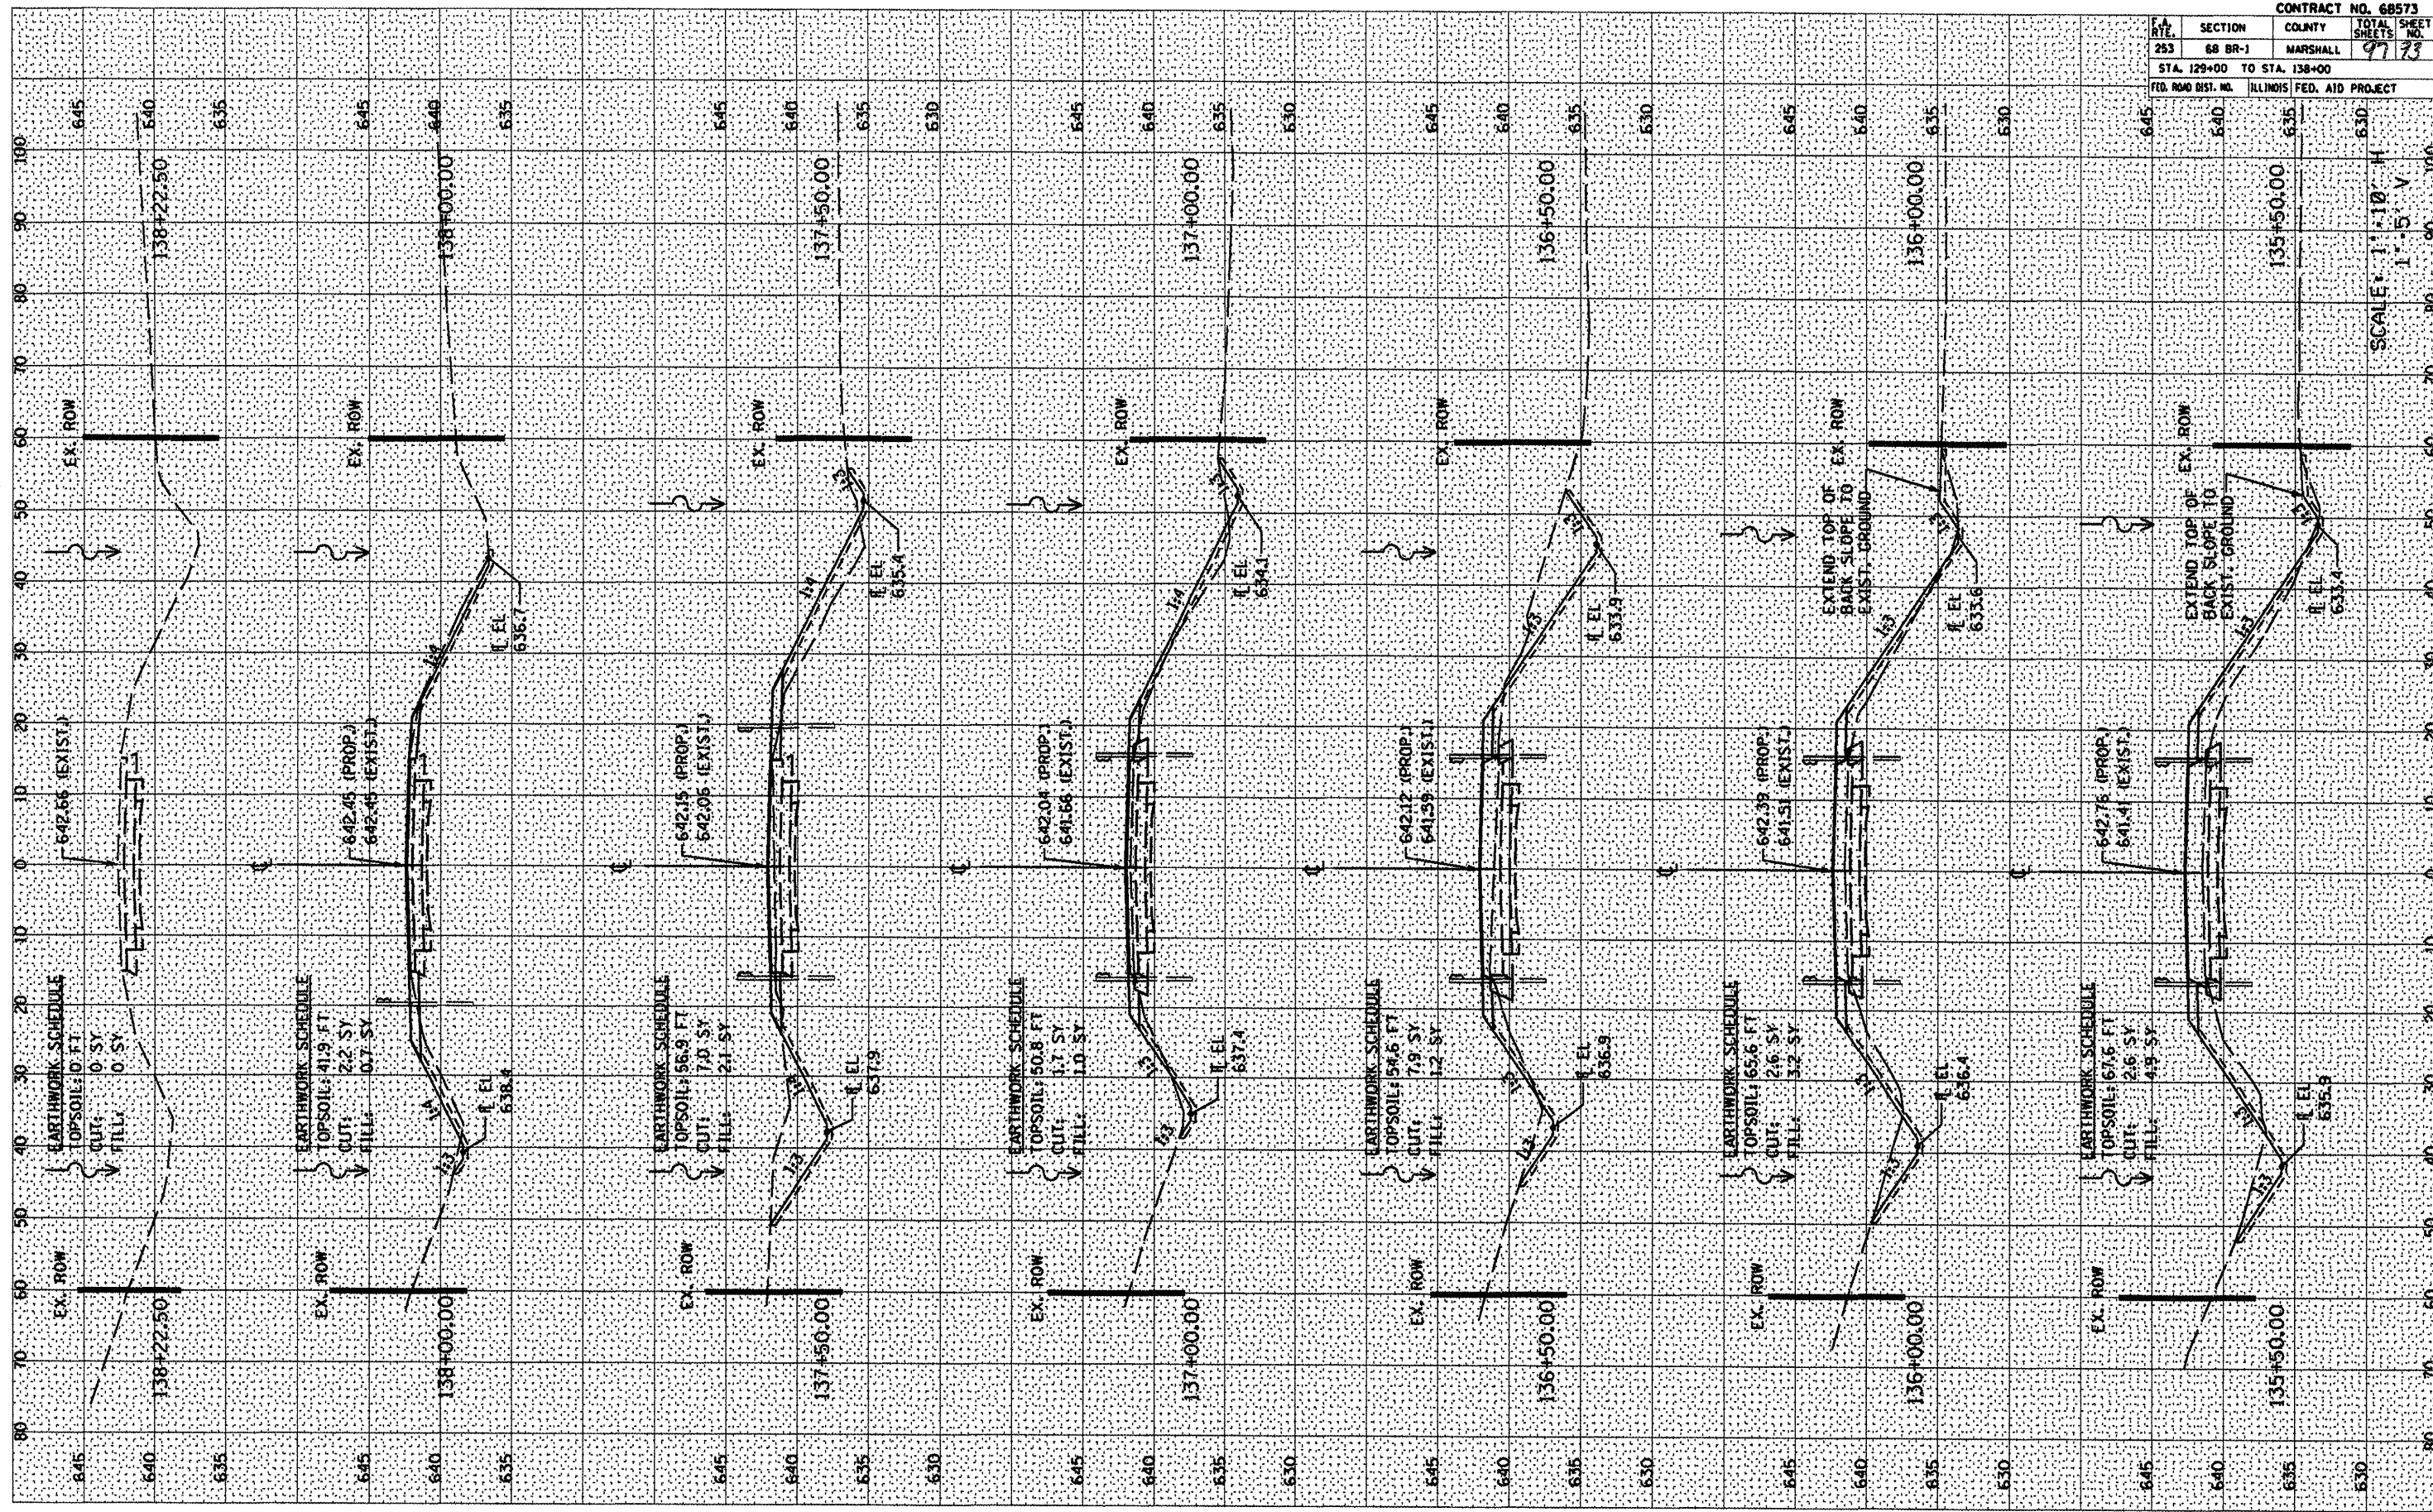

| CONTRACT NO. 68573 | | | |
|---|---------|--------------|-----------|
| SECTION | COUNTY | TOTAL SHEETS | SHEET NO. |
| STA. 129+00 TO STA. 138+00 | | | |
| FED. ROAD DIST. NO. ILLINOIS FED. AID PROJECT | | | |

STA. 135+50 TO STA. 138+00

SCALE: 1" = 10' H
1" = 5' V