


FINAL SURVEY	SURVEYED	BY	DATE
NOTE BOOK	PLOTTED		
	TEMP. PLATE		
	AREAS CHECKED		
	AREAS CHECKED		

ORIGINAL SURVEY	SURVEYED	BY	DATE
NOTE BOOK	PLOTTED		
	TEMP. PLATE		
	AREAS CHECKED		
	AREAS CHECKED		

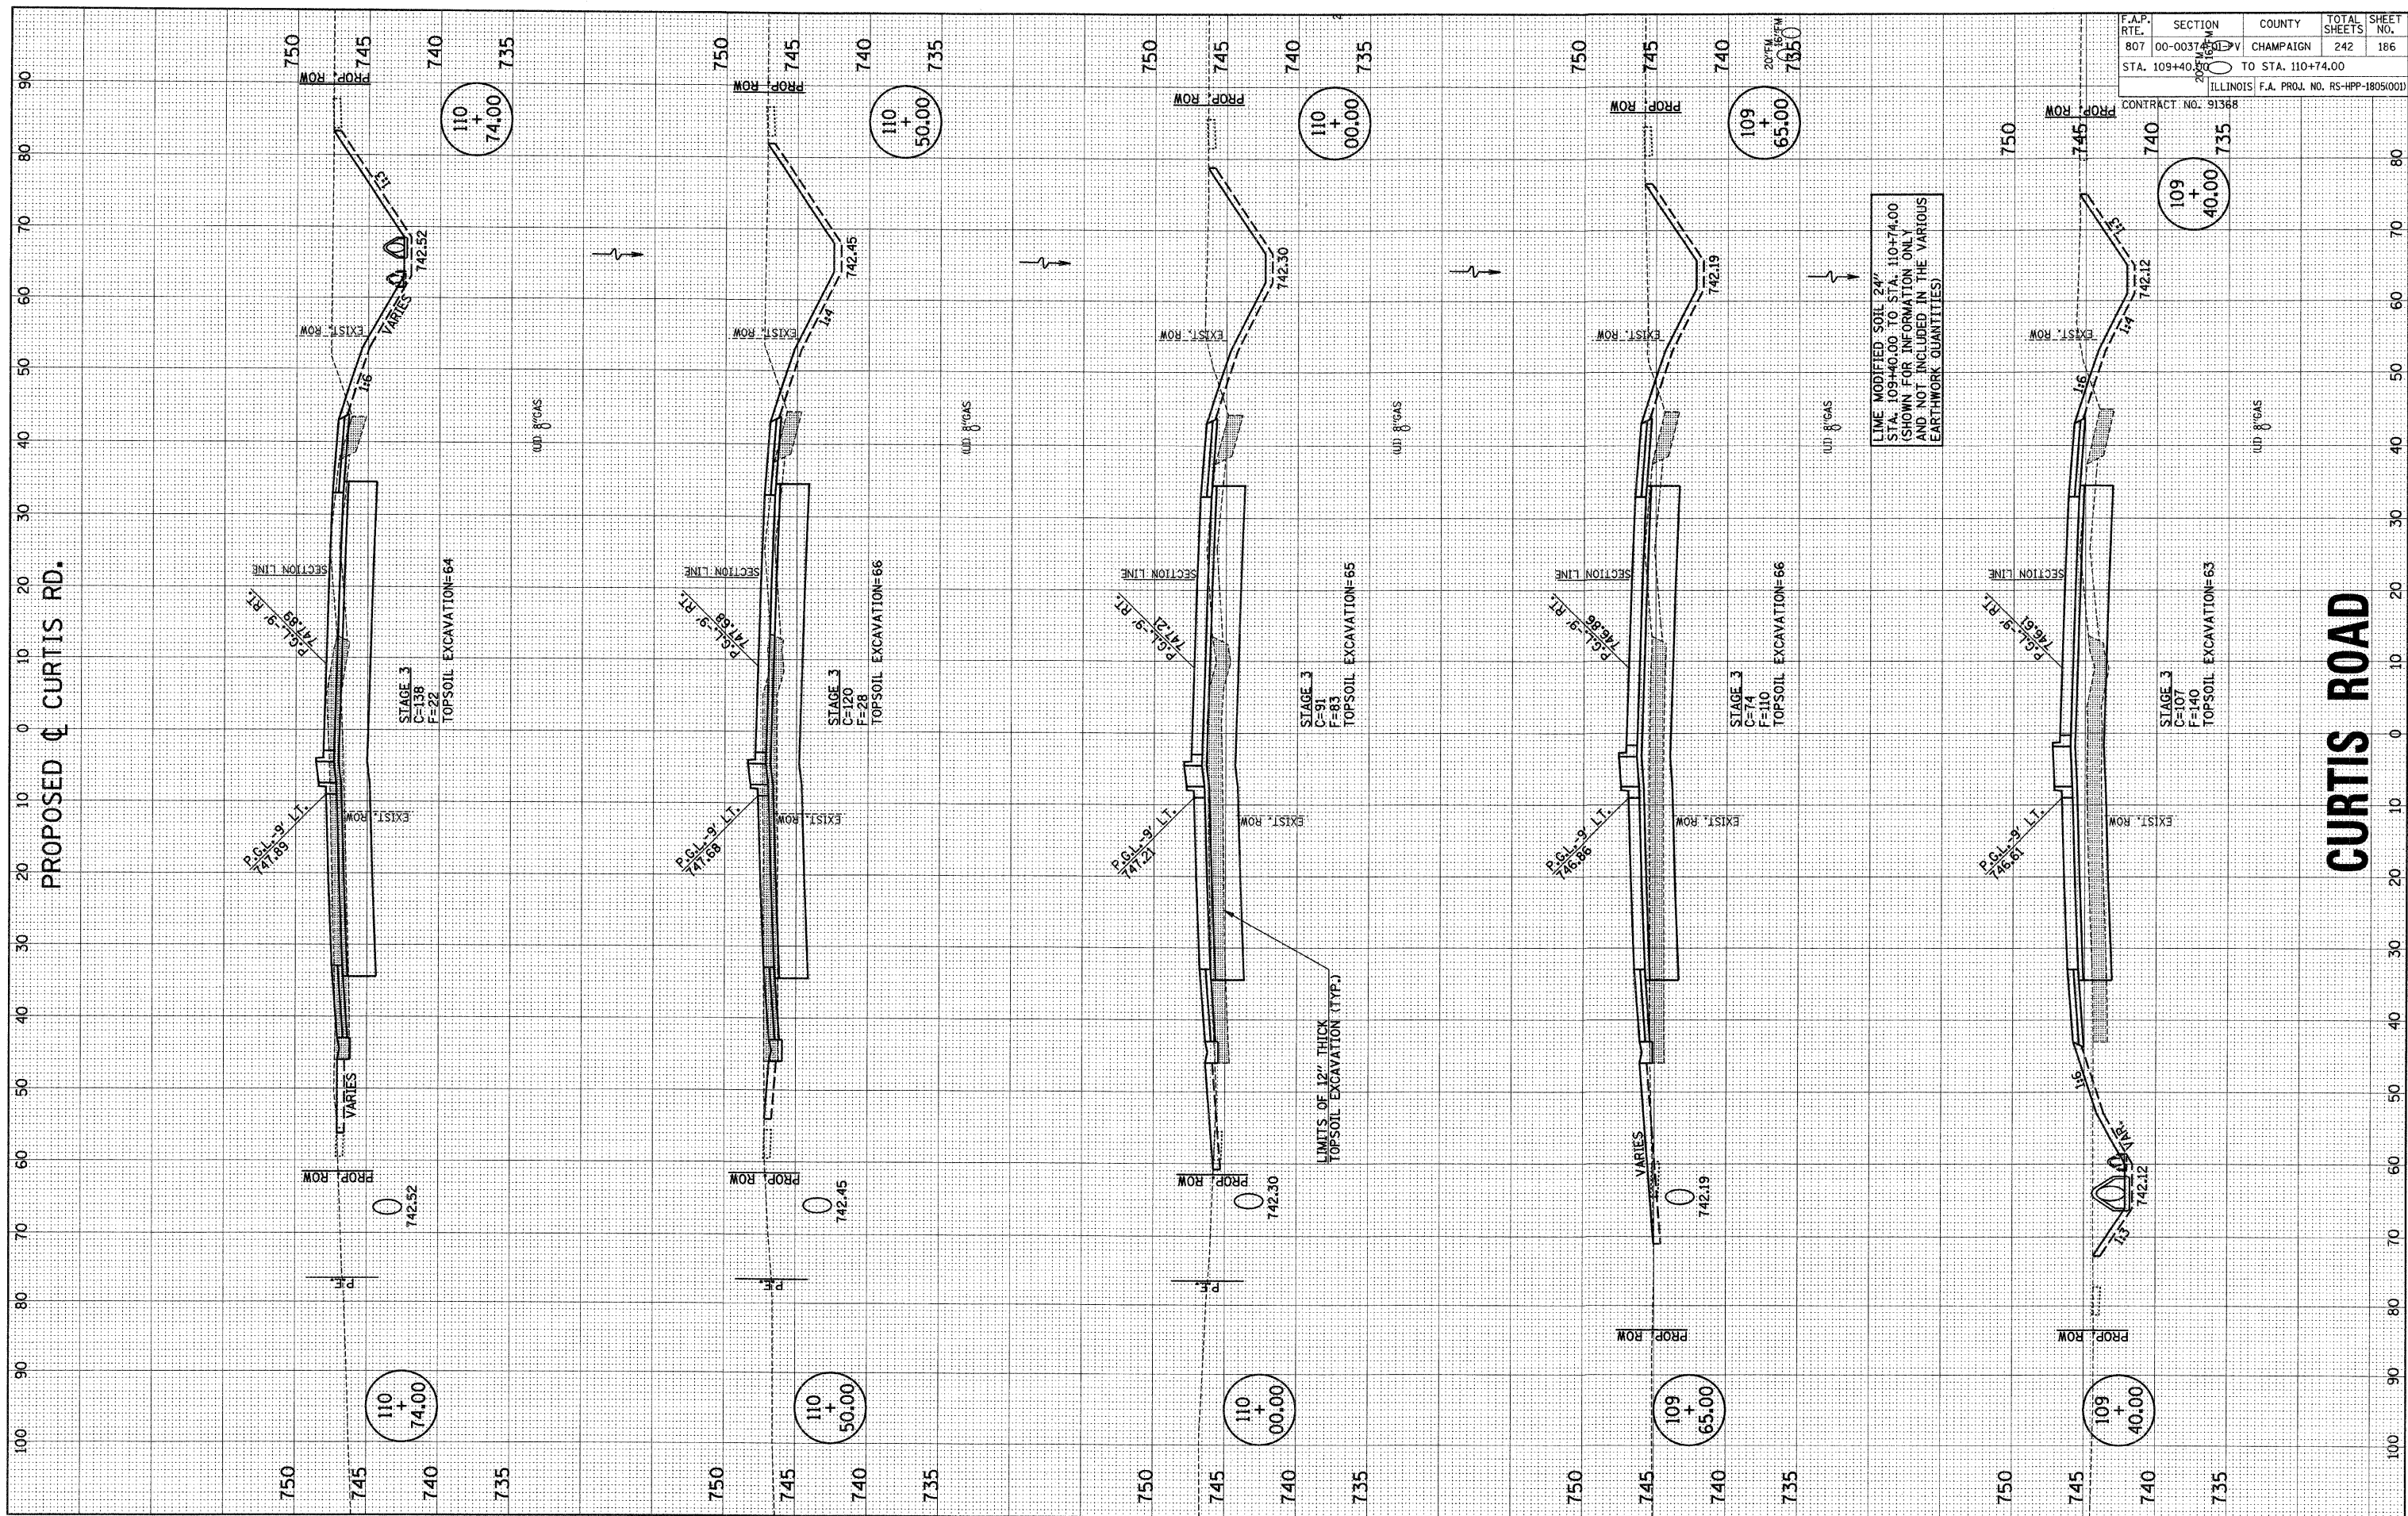

F.A.P. RTE.	SECTION	COUNTY	TOTAL SHEETS	SHEET NO.
807	00-00374-01-PV	CHAMPAIGN	242	186
STA. 109+40.00 TO STA. 110+74.00		ILLINOIS F.A. PROJ. NO. RS-HPP-1805(001)		
CONTRACT NO. 91338				

p:\c01401\plans\sheet\curtisxsht-ph2.dgn
10/3/2008 8:06:35 AM