


FINAL SURVEY PLOTTED NOTE BOOK TEMPLATE AREAS CHECKED BY DATE

ORIGINAL SURVEY PLOTTED NOTE BOOK TEMPLATE AREAS CHECKED BY DATE

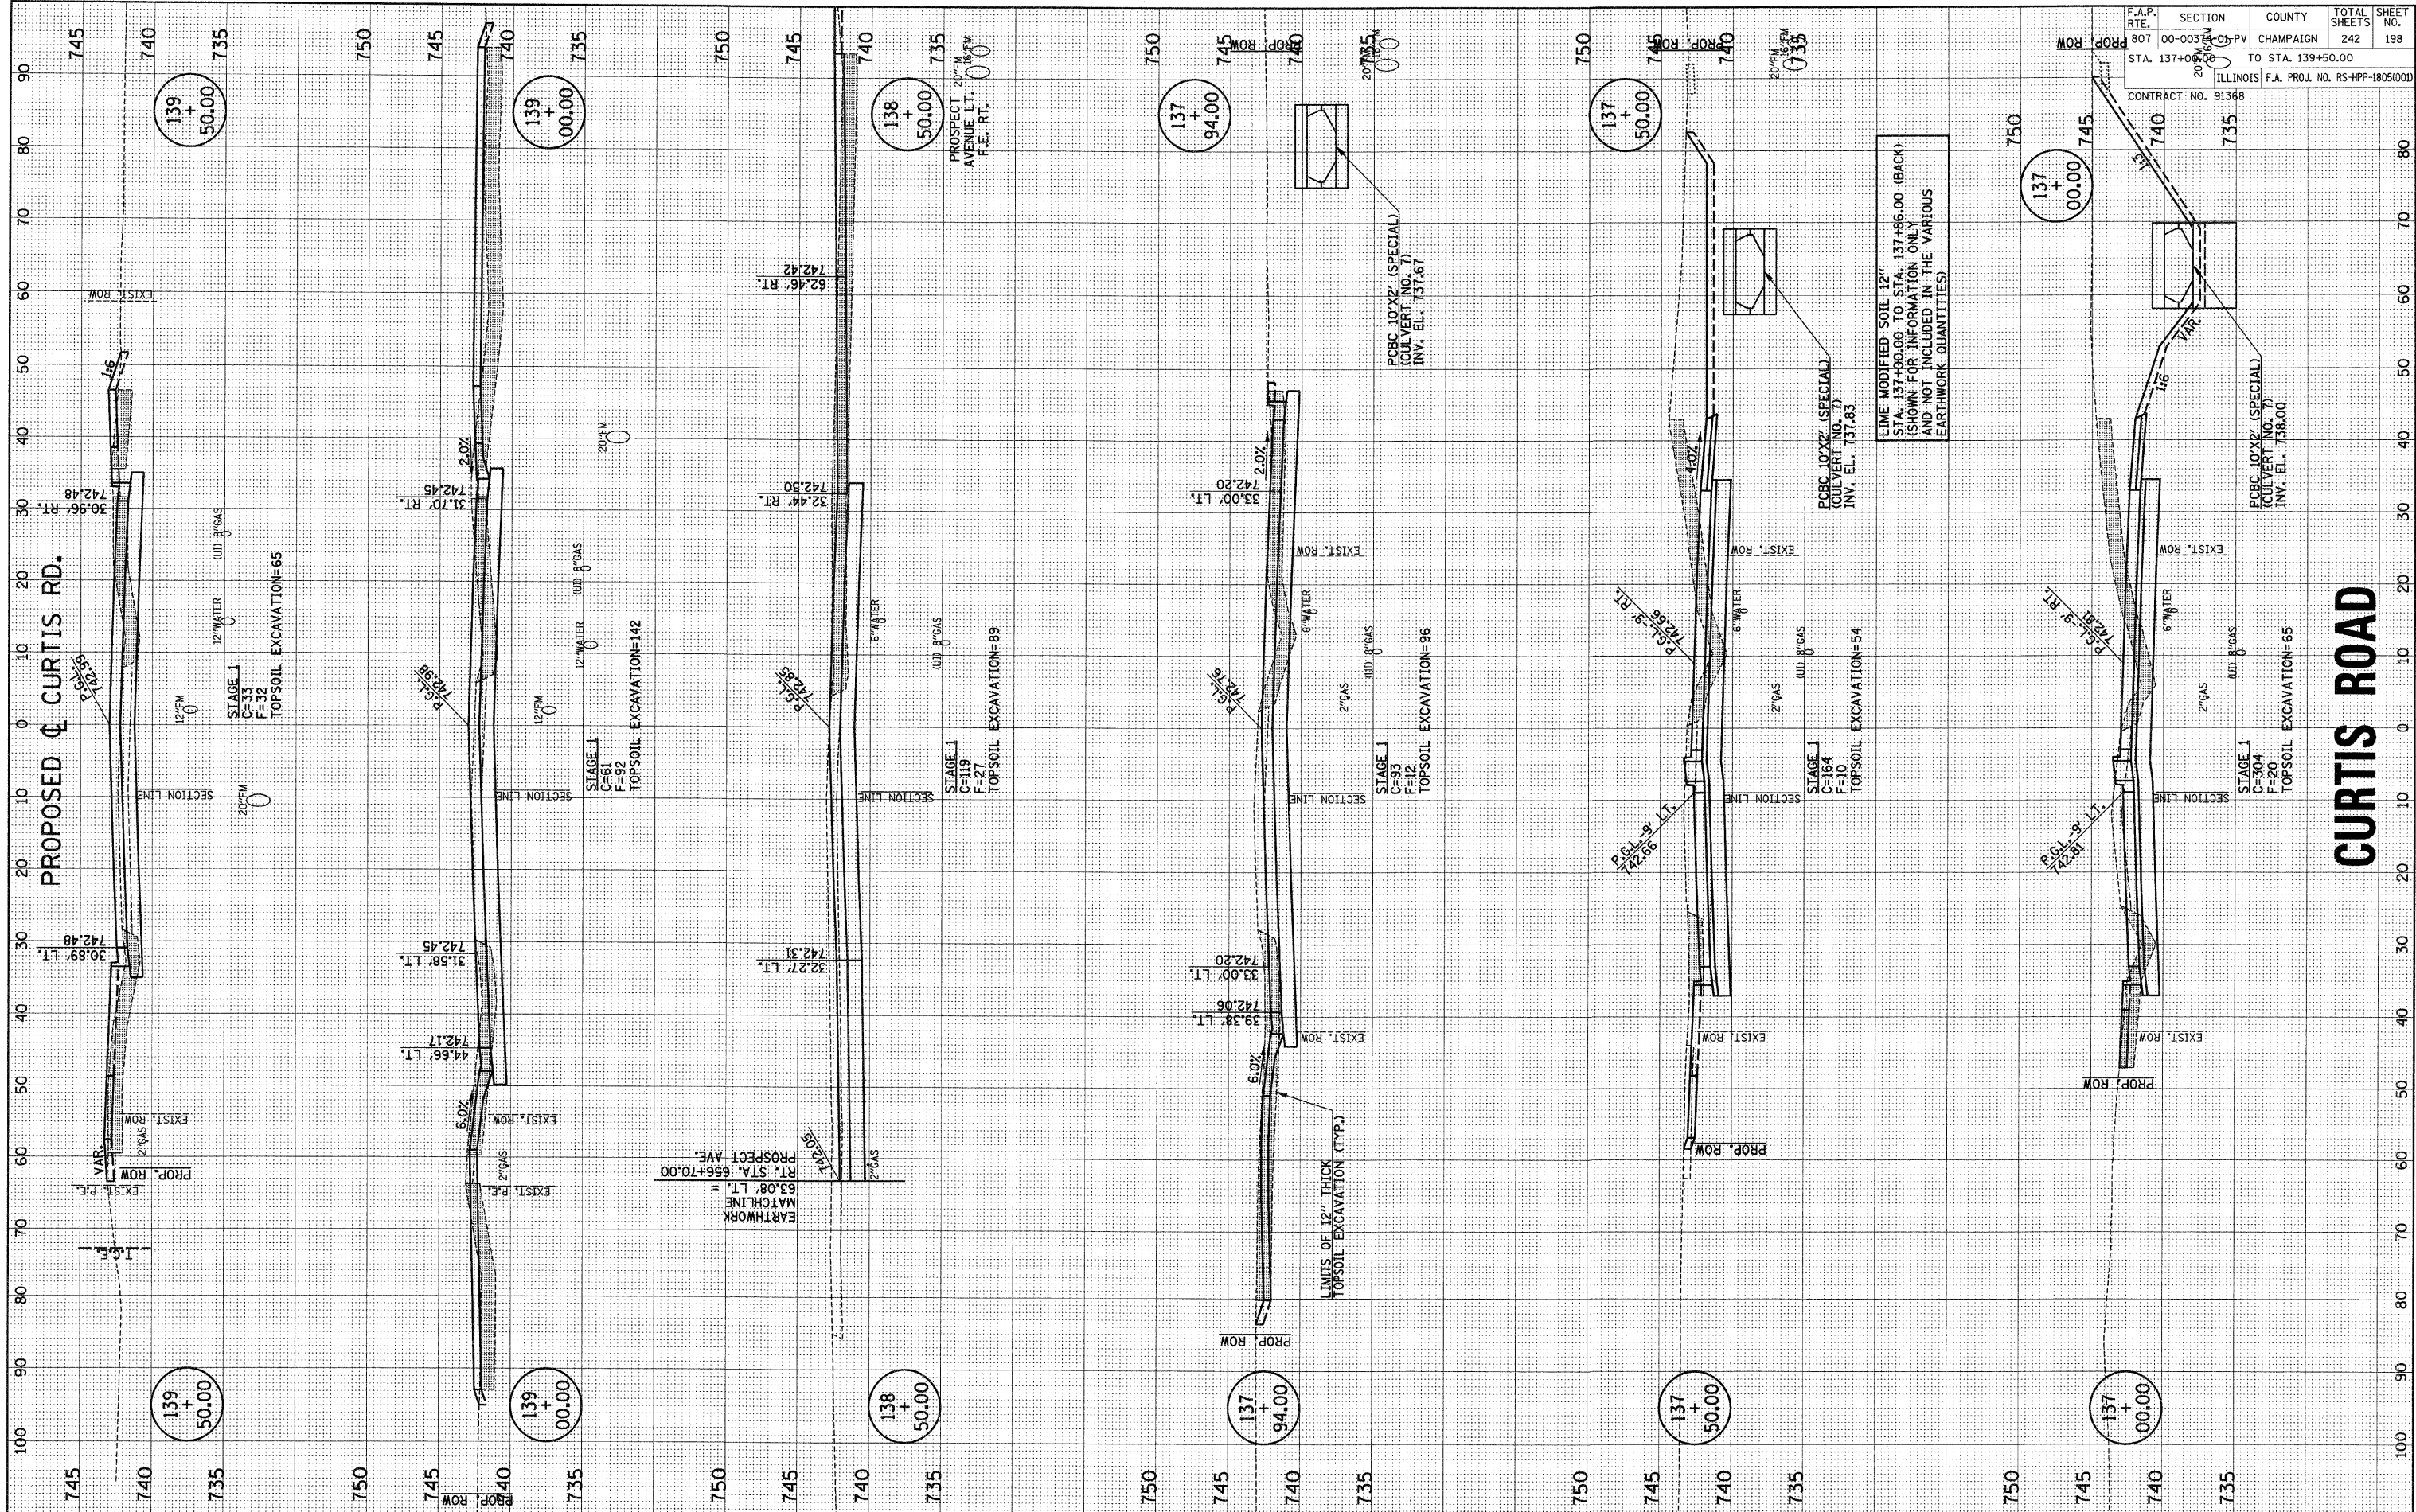

p:\c01401\plans\sheet\curtis\ssht-ph2.dgn 10/3/2008 8:07:10 AM