


FINAL SURVEY	SURVEYED	BY	DATE
NOTE BOOK	FLOTTED		
NO.	TEMPLATE		
	AREAS CHECKED		

ORIGINAL SURVEY	SURVEYED	BY	DATE
NOTE BOOK	FLOTTED		
NO.	TEMPLATE		
	AREAS CHECKED		

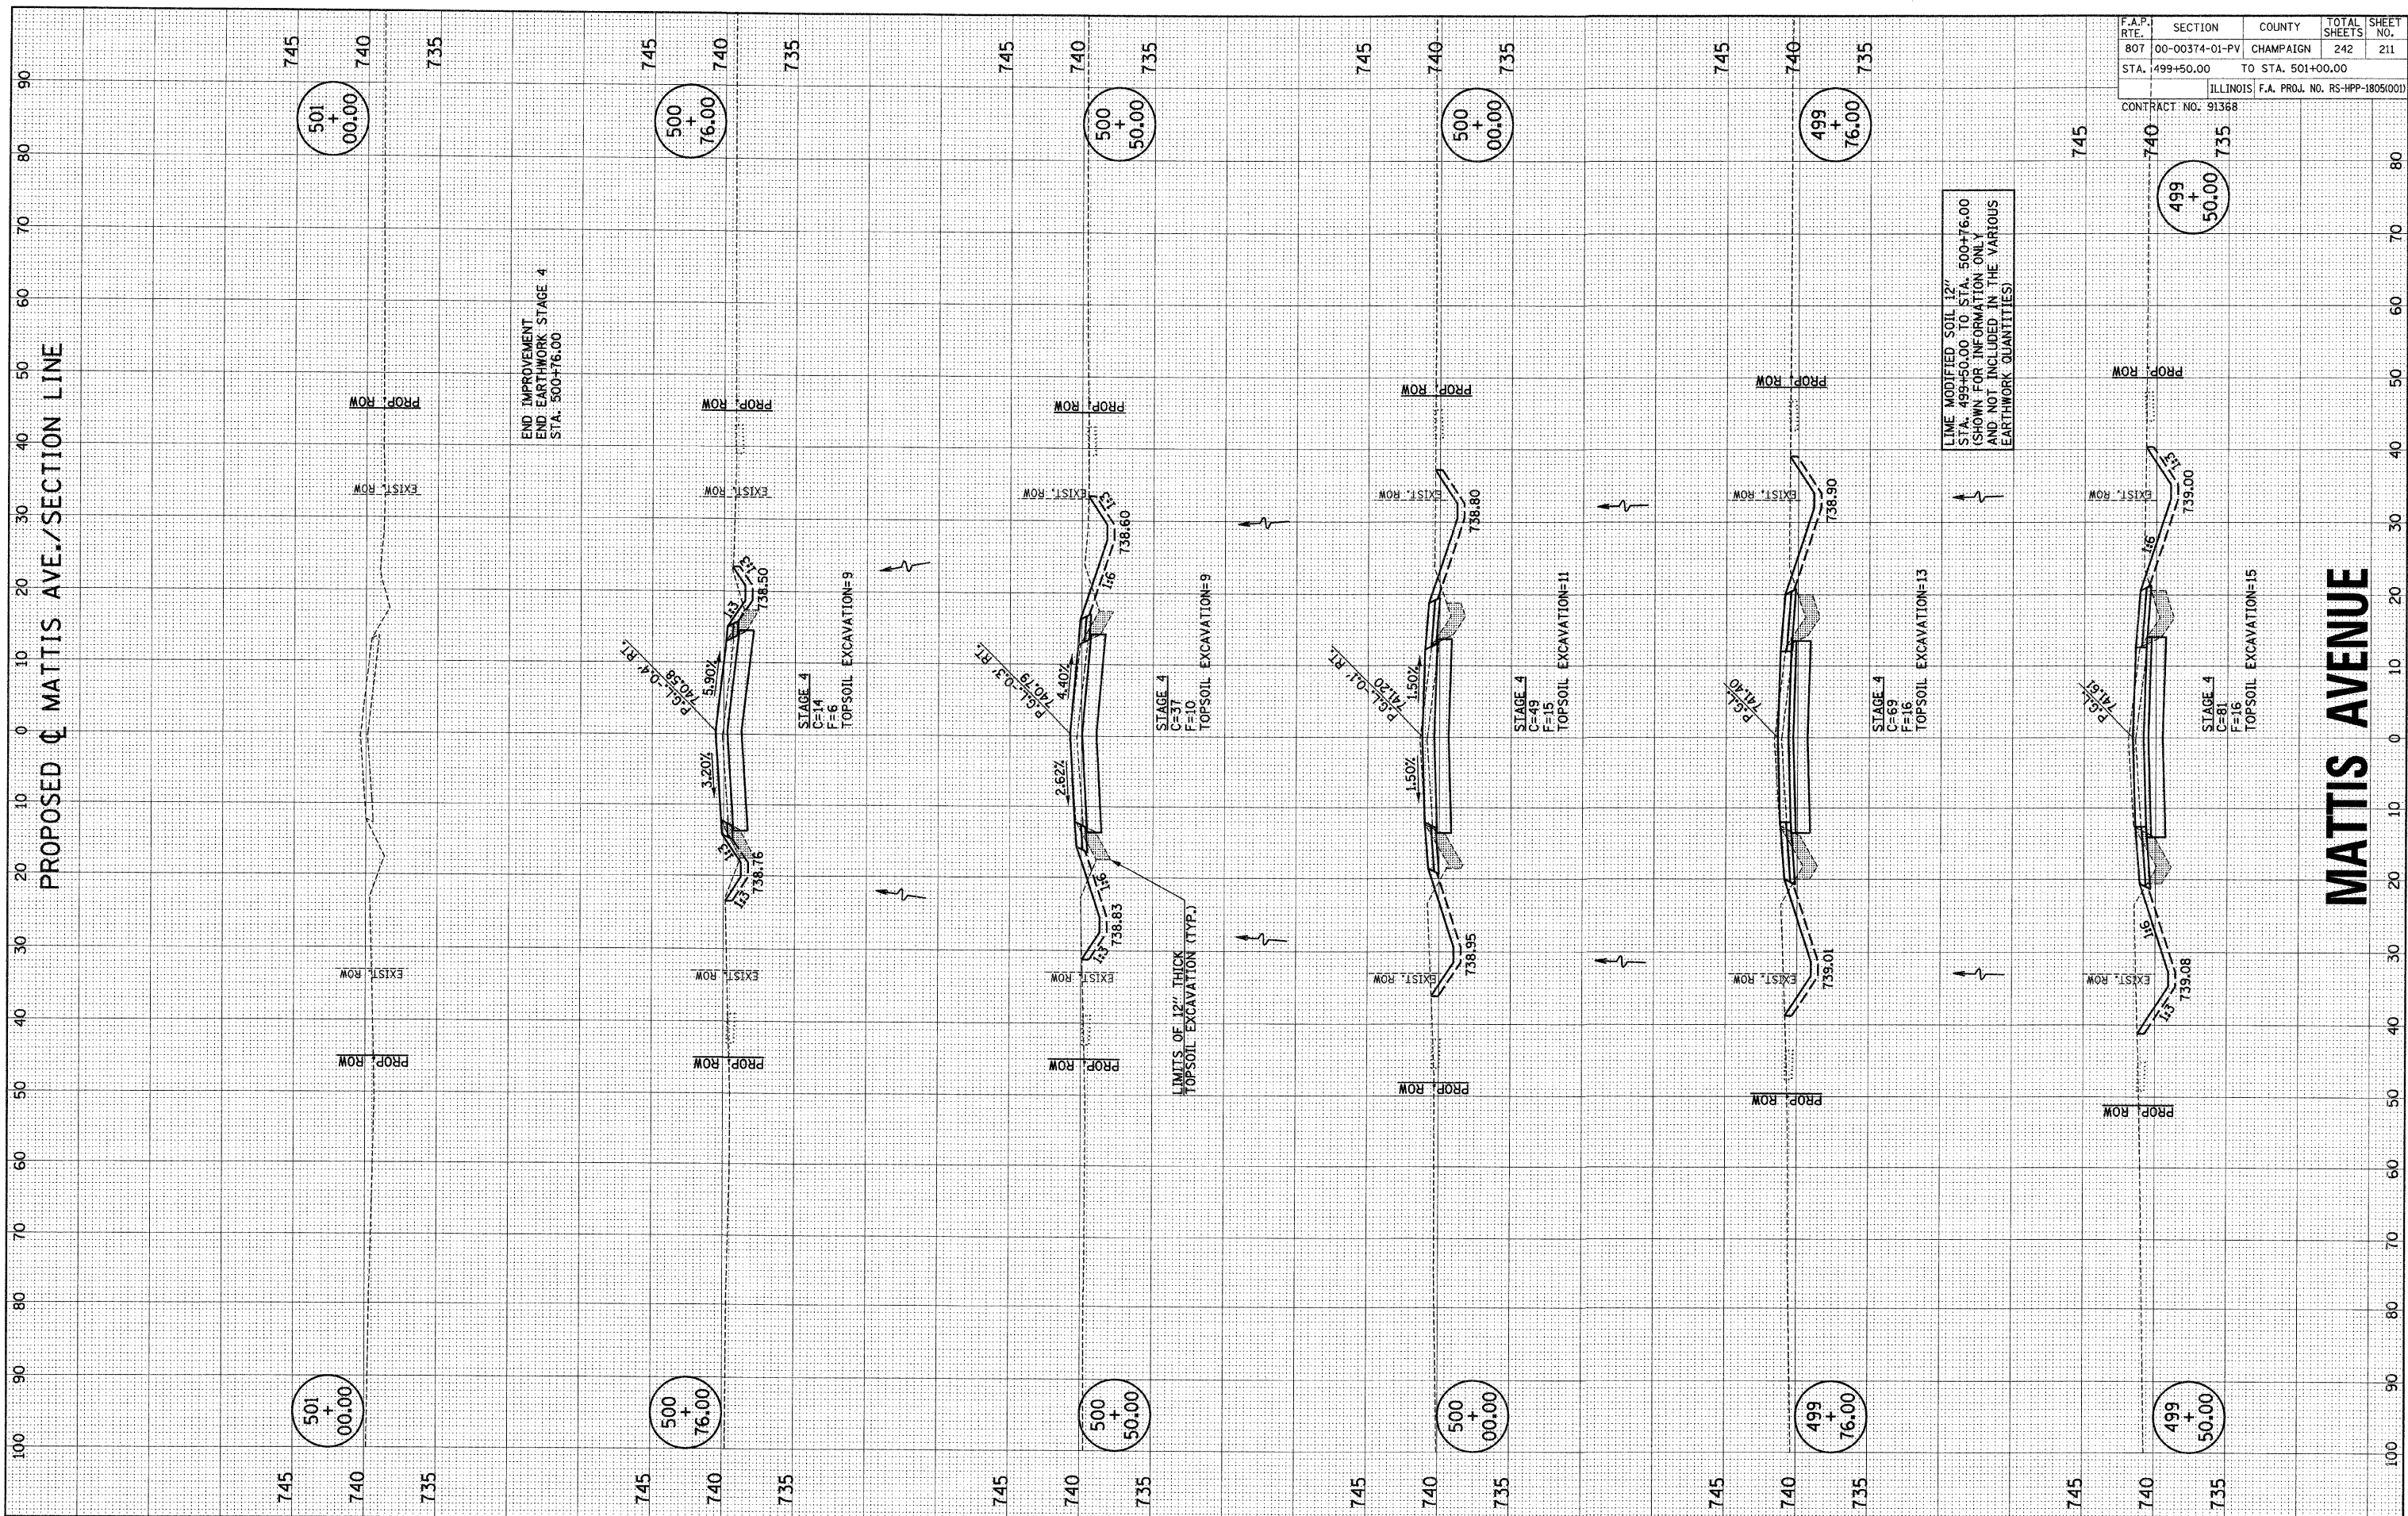

F.A.P. RTE.	SECTION	COUNTY	TOTAL SHEETS	SHEET NO.
807	00-00374-01-PV	CHAMPAIGN	242	211
STA. 499+50.00	TO STA. 501+00.00			
ILLINOIS F.A. PROJ. NO. RS-HPP-1805/001				
CONTRACT NO. 91368				

p:\c01401\plane\sheets\mattis\ssht.dgn
10/3/2008 8:16:35 AM