


PLOT DATE = 11/3/2008
 PLOT SCALE = 1"=40'
 USER NAME = JUSERDESCR

ORIGINAL SURVEYED BY DATE
 CHECKED PLOTTED
 AREAS CHECKED

FINAL SURVEYED BY DATE
 CHECKED PLOTTED
 AREAS CHECKED

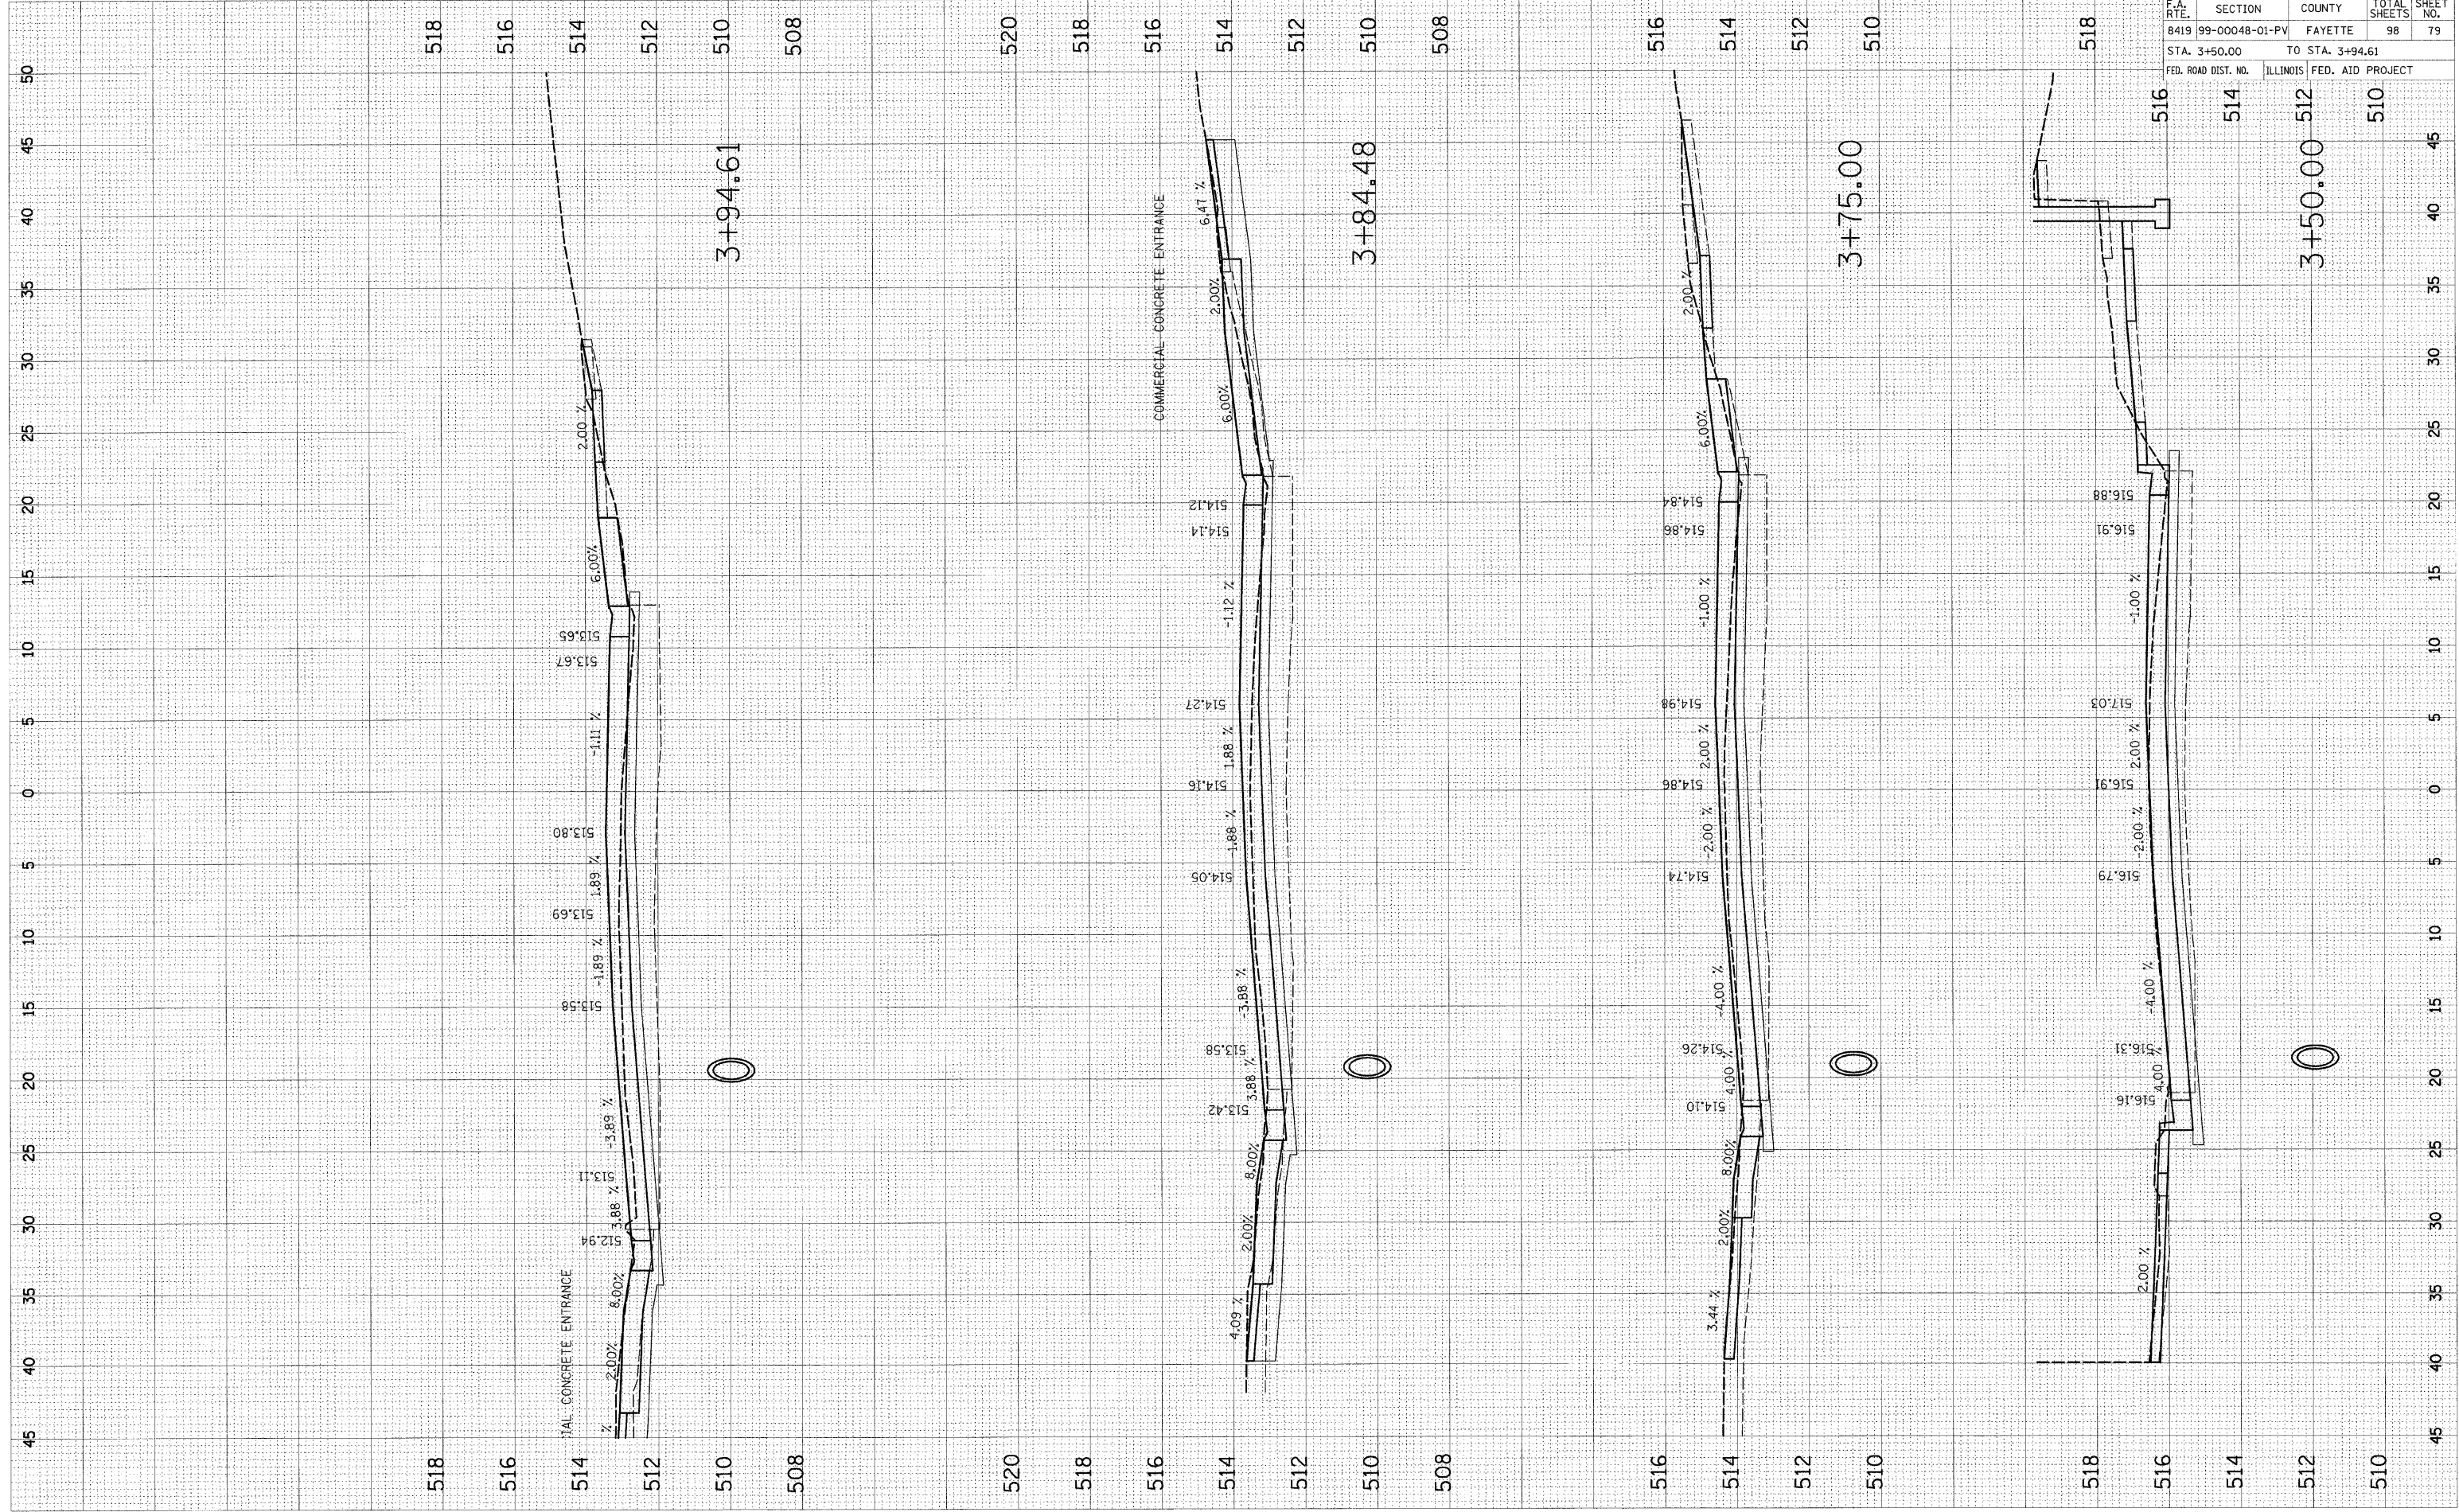

F.A. RTE.	SECTION	COUNTY	TOTAL SHEETS	SHEET NO.
8419	99-00048-01-PV	FAYETTE	98	79
STA. 3+50.00		TO STA. 3+94.61		
FED. ROAD DIST. NO.		ILLINOIS FED. AID PROJECT		


CONTRACT NO. 95500