


PLOT DATE = 11/2/2006
 PLOT SCALE = 5/8" = 1' IN.
 USER NAME = JBERDESCR
 ORIGINAL SURVEY PLOTTED
 SURVEY PLOTTED
 NO. DATE
 BY DATE

FINAL SURVEY PLOTTED
 SURVEY PLOTTED
 NO. DATE
 BY DATE

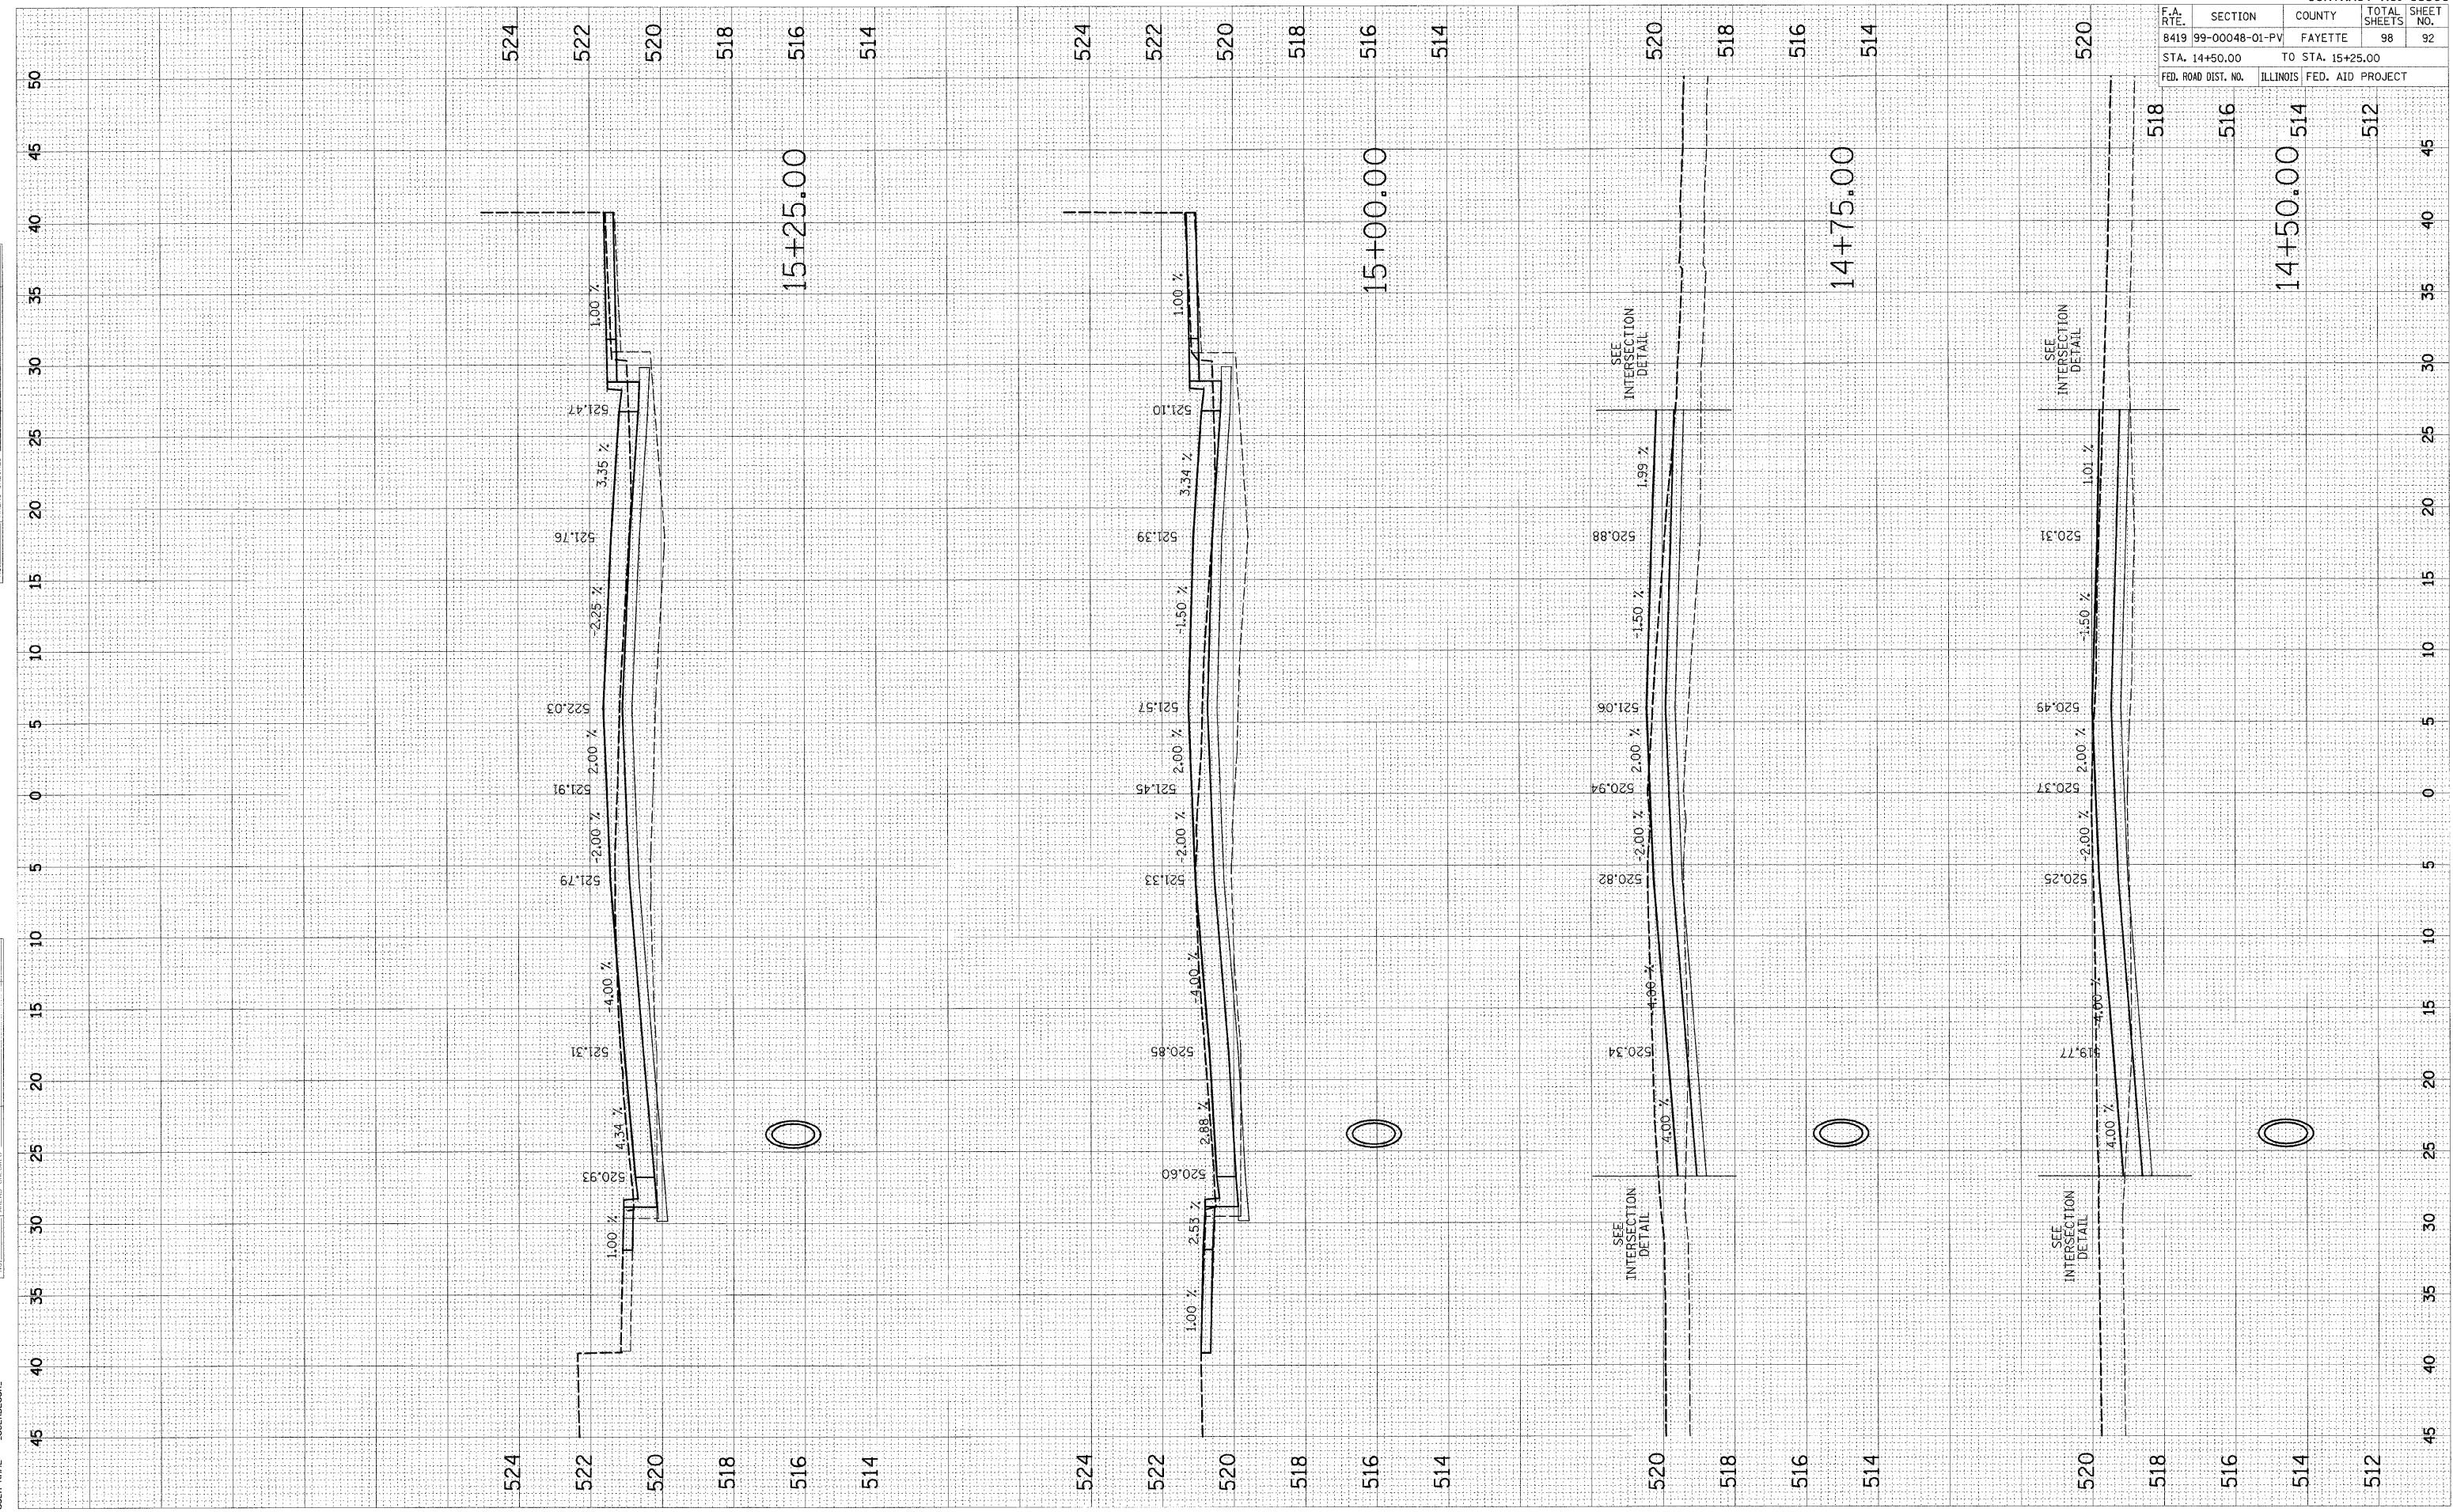

CONTRACT NO. 95500				
F.A. RTE.	SECTION	COUNTY	TOTAL SHEETS	SHEET NO.
8419	99-00048-01-PV	FAYETTE	98	92
STA. 14+50.00		TO STA. 15+25.00		
FED. ROAD DIST. NO.		ILLINOIS FED. AID PROJECT		

