


CONTRACT NO. 97352				
F.A.U. RTE.	SECTION	COUNTY	TOTAL SHEETS	SHEET NO.
9393	05-00025-00-TL	MADISON	135	132
STA. 126+87.37		TO STA. 127+50.00		
FED. ROAD DIST. NO.	ILLINOIS	FED. AID PROJECT		

FINAL SURVEY	SURVEYED	DATE
NOTE BOOK NO.	PLOTTED	
	TEMP. DATE	
	AREAS CHECKED	

ORIGINAL SURVEY	SURVEYED	DATE
NOTE BOOK NO.	PLOTTED	
	TEMP. DATE	
	AREAS CHECKED	

PLOT DATE = 11/5/2008
 FILE NAME = P:\A001020\dgn\050162\ssheets-TROF.dgn
 PLOT SCALE = 2:1785 / IN.
 USER NAME = matmiller

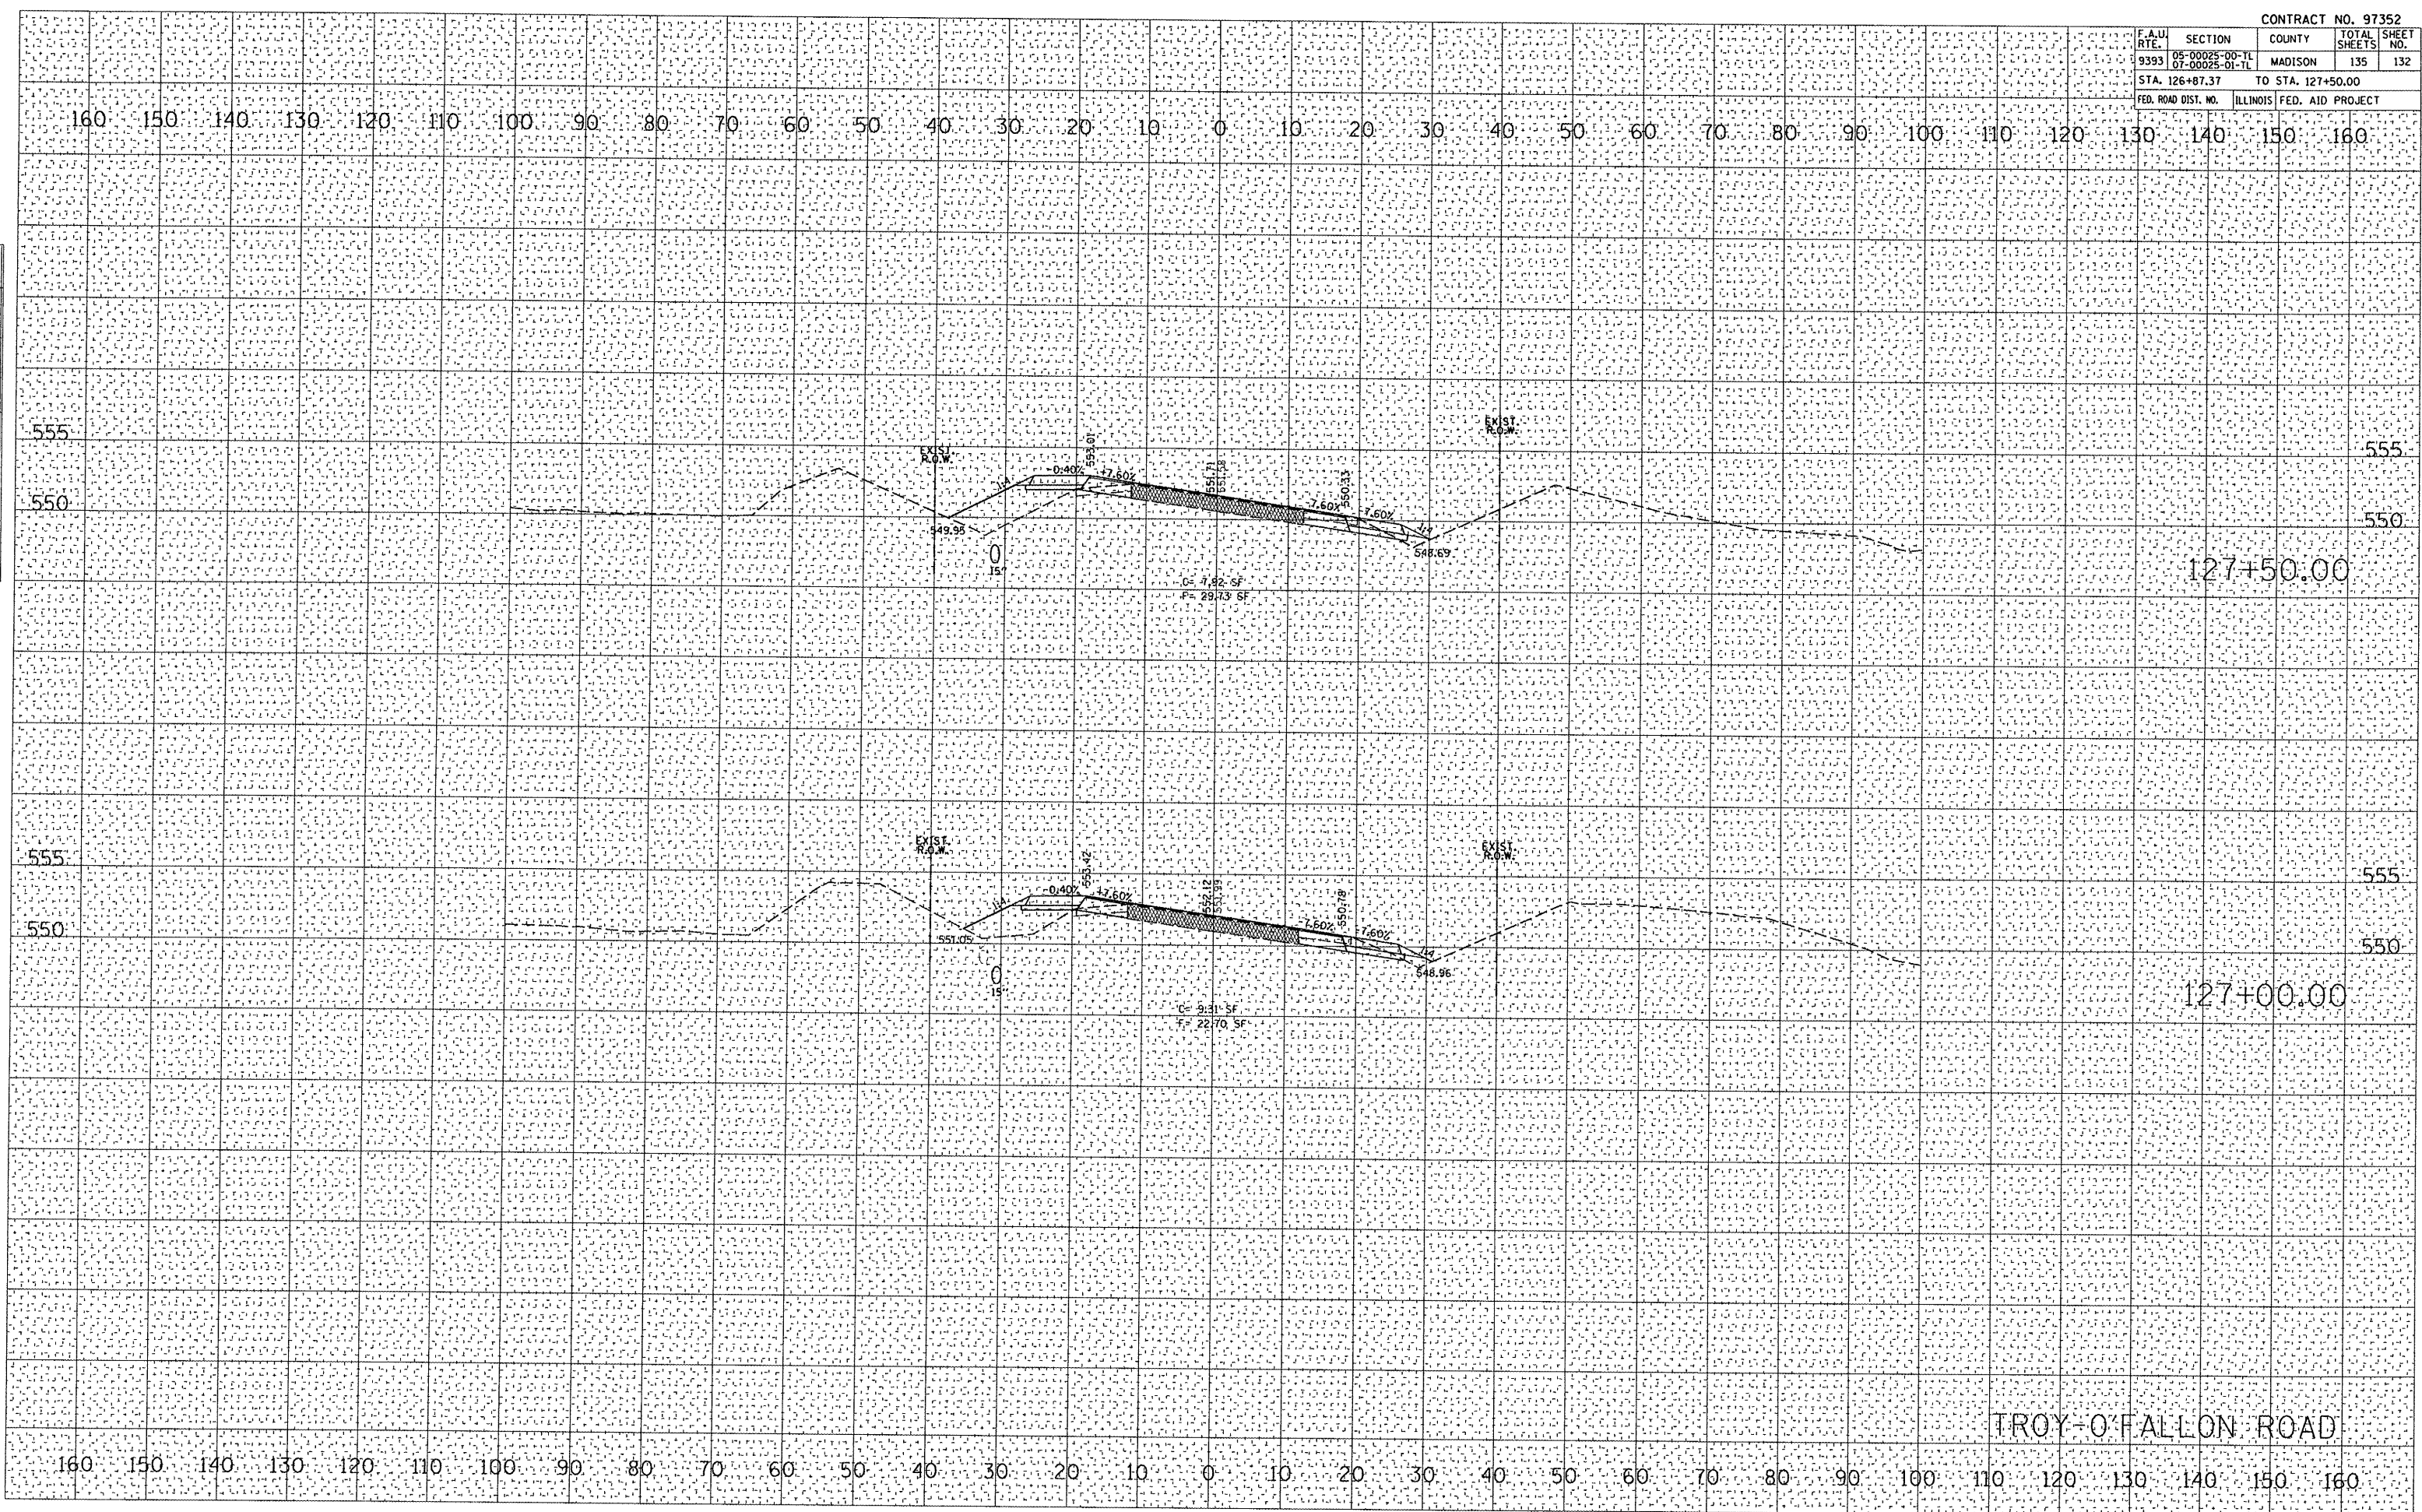

TROY-O'FALLON ROAD