


FINAL SURVEY	SURVEYED	BY	DATE
NOTE BOOK NO.	PLOTTED		
	TEMPLATE		
	AREAS CHECKED		

ORIGINAL SURVEY	SURVEYED	BY	DATE
NOTE BOOK NO.	PLOTTED		
	TEMPLATE		
	AREAS CHECKED		

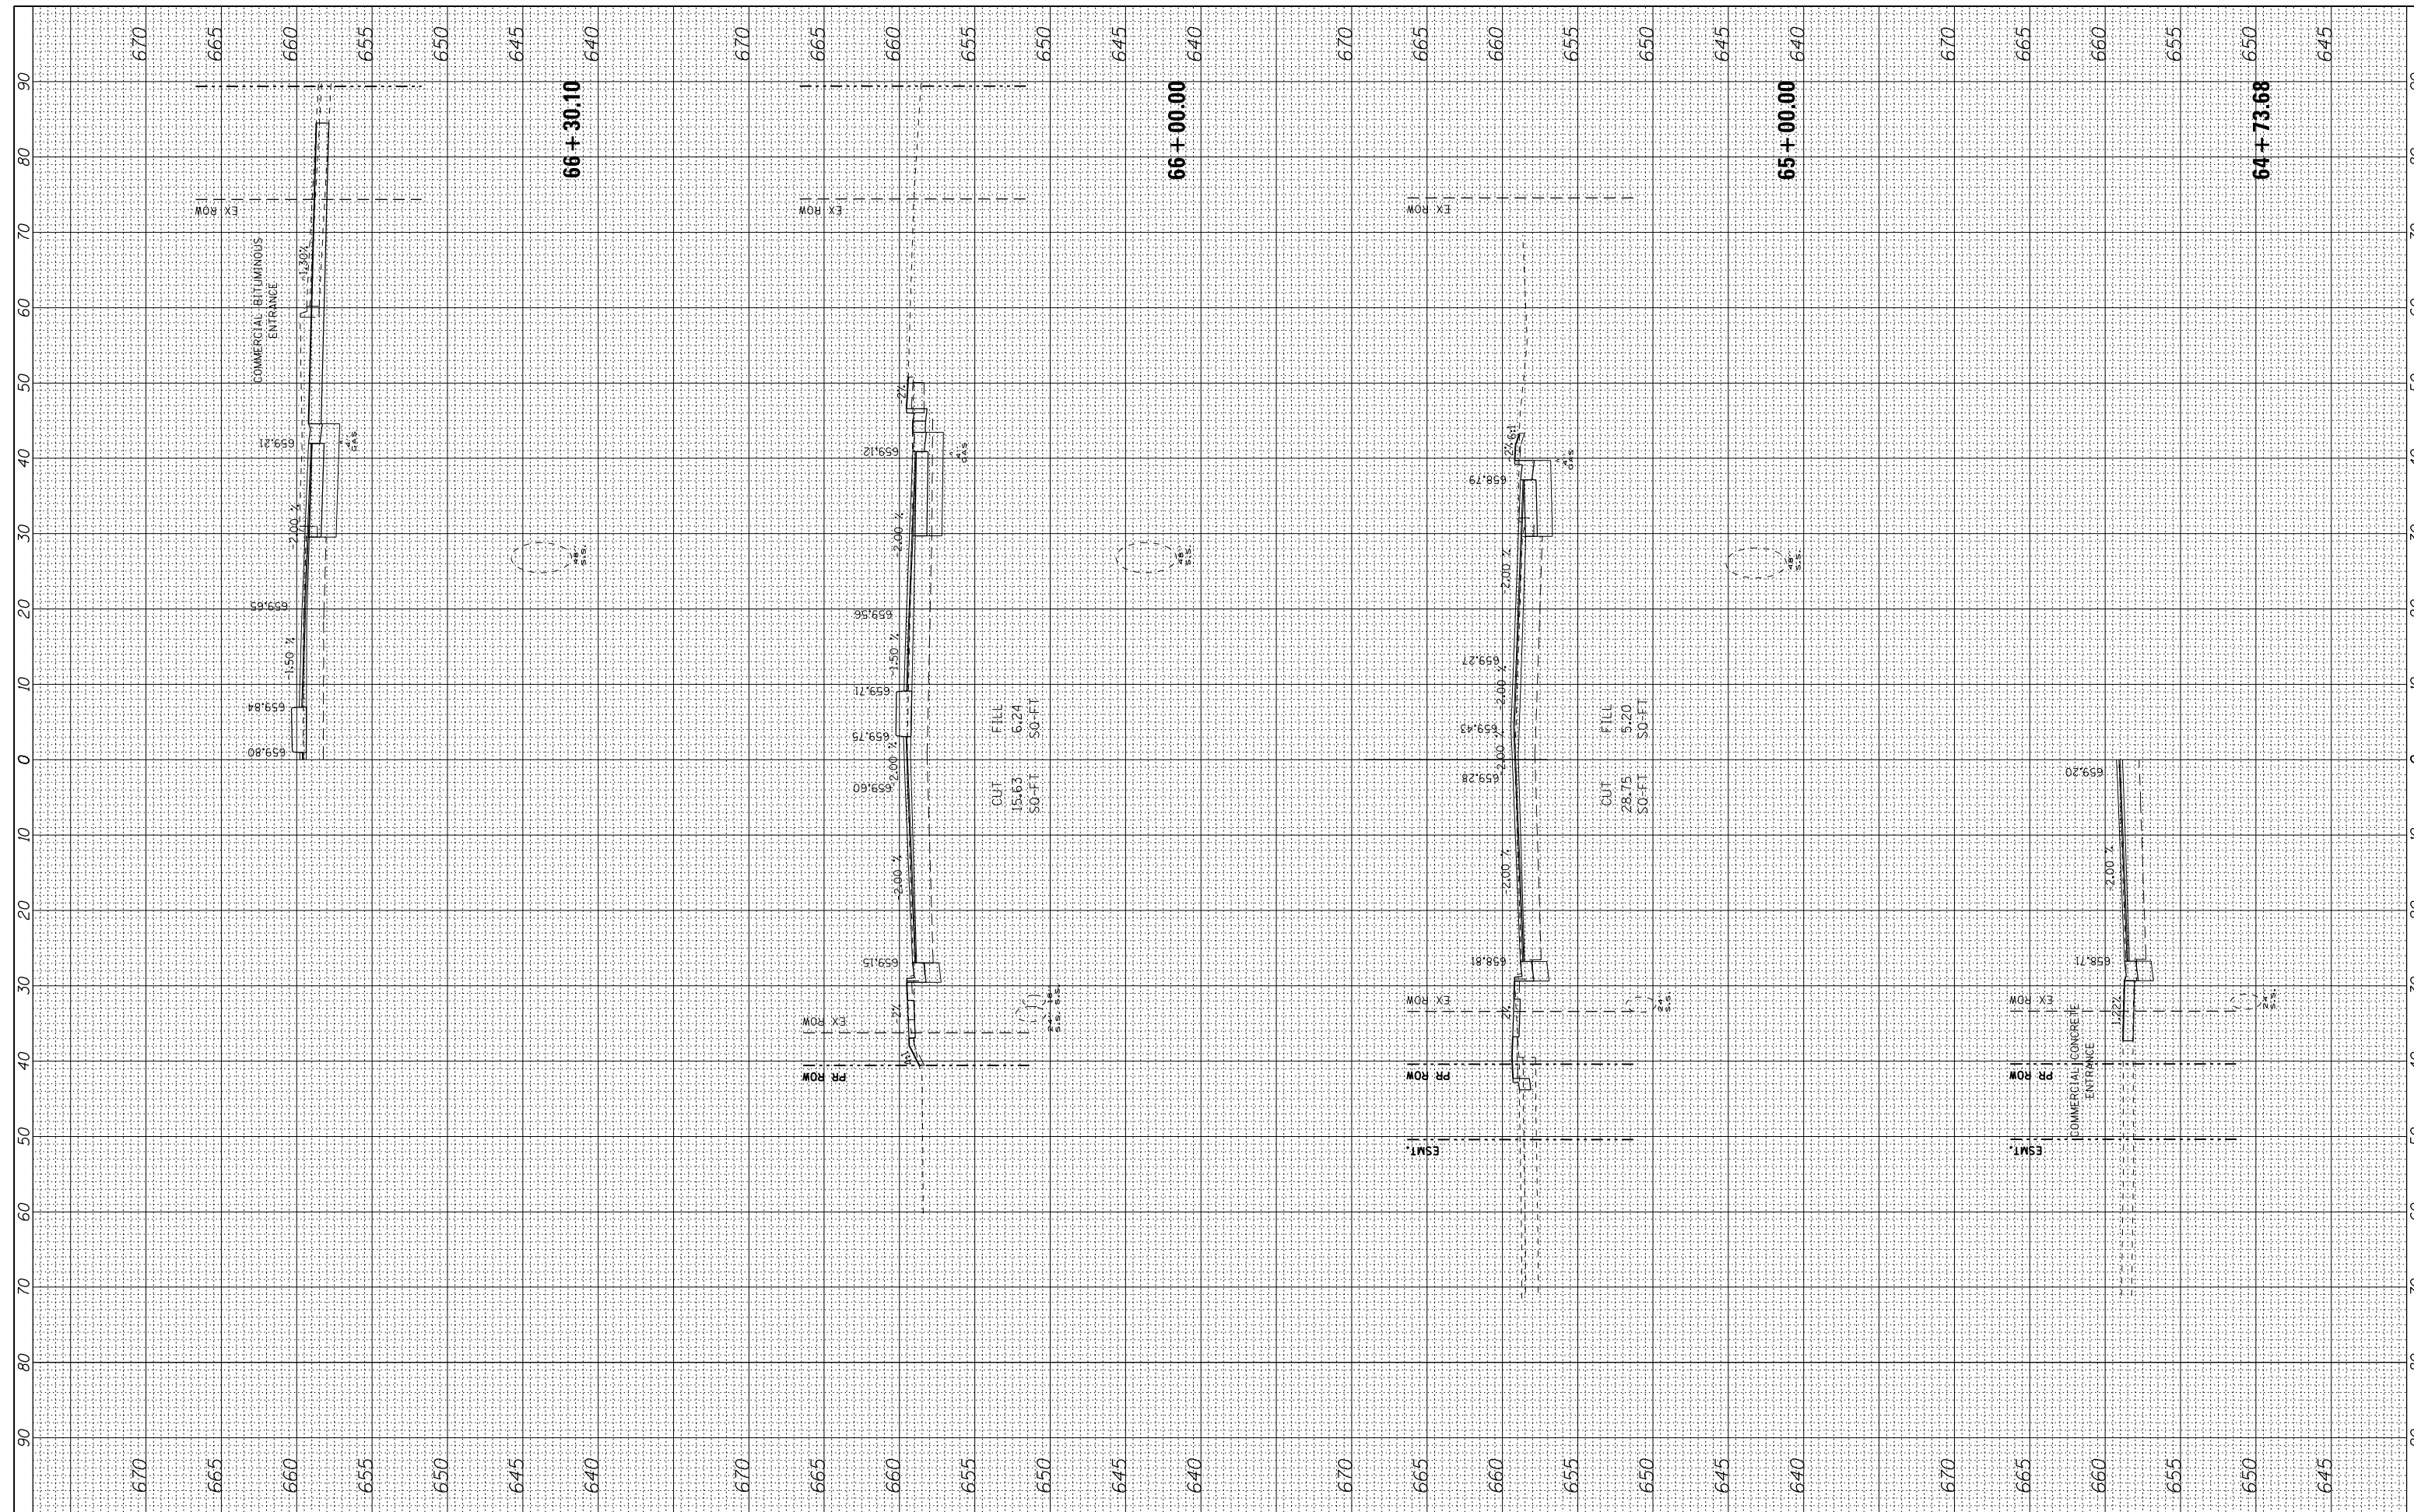

FILE NAME =	USER NAME = *USER*
#FILE#	

DESIGNED -	BDH	REVISED -	
DRAWN -	TLA	REVISED -	
CHECKED -	BDH	REVISED -	
DATE -	10-16-13	REVISED -	

**STATE OF ILLINOIS  
DEPARTMENT OF TRANSPORTATION**

<b>CROSS SECTIONS</b>			
<b>US RTE 1220/45 (LaGRANGE ROAD)</b>			
SCALE: 1"=5' VERT.	SHEET NO.	OF SHEETS	STA. 64+73.68 TO STA. 66+30.10

F.A.P. RTE. 330	SECTION 2010-082-1	COUNTY COOK	TOTAL SHEETS 152	SHEET NO. 132
ILLINOIS FED. AID PROJECT				CONTRACT NO. 60L73