


FINAL SURVEY NO.	SURVEYED	BY	DATE
NOTE BOOK NO.	PLOTTED		
	TEMPLATE		
	AREAS		
	CHECKED		

ORIGINAL SURVEY NO.	SURVEYED	BY	DATE
NOTE BOOK NO.	PLOTTED		
	TEMPLATE		
	AREAS		
	CHECKED		

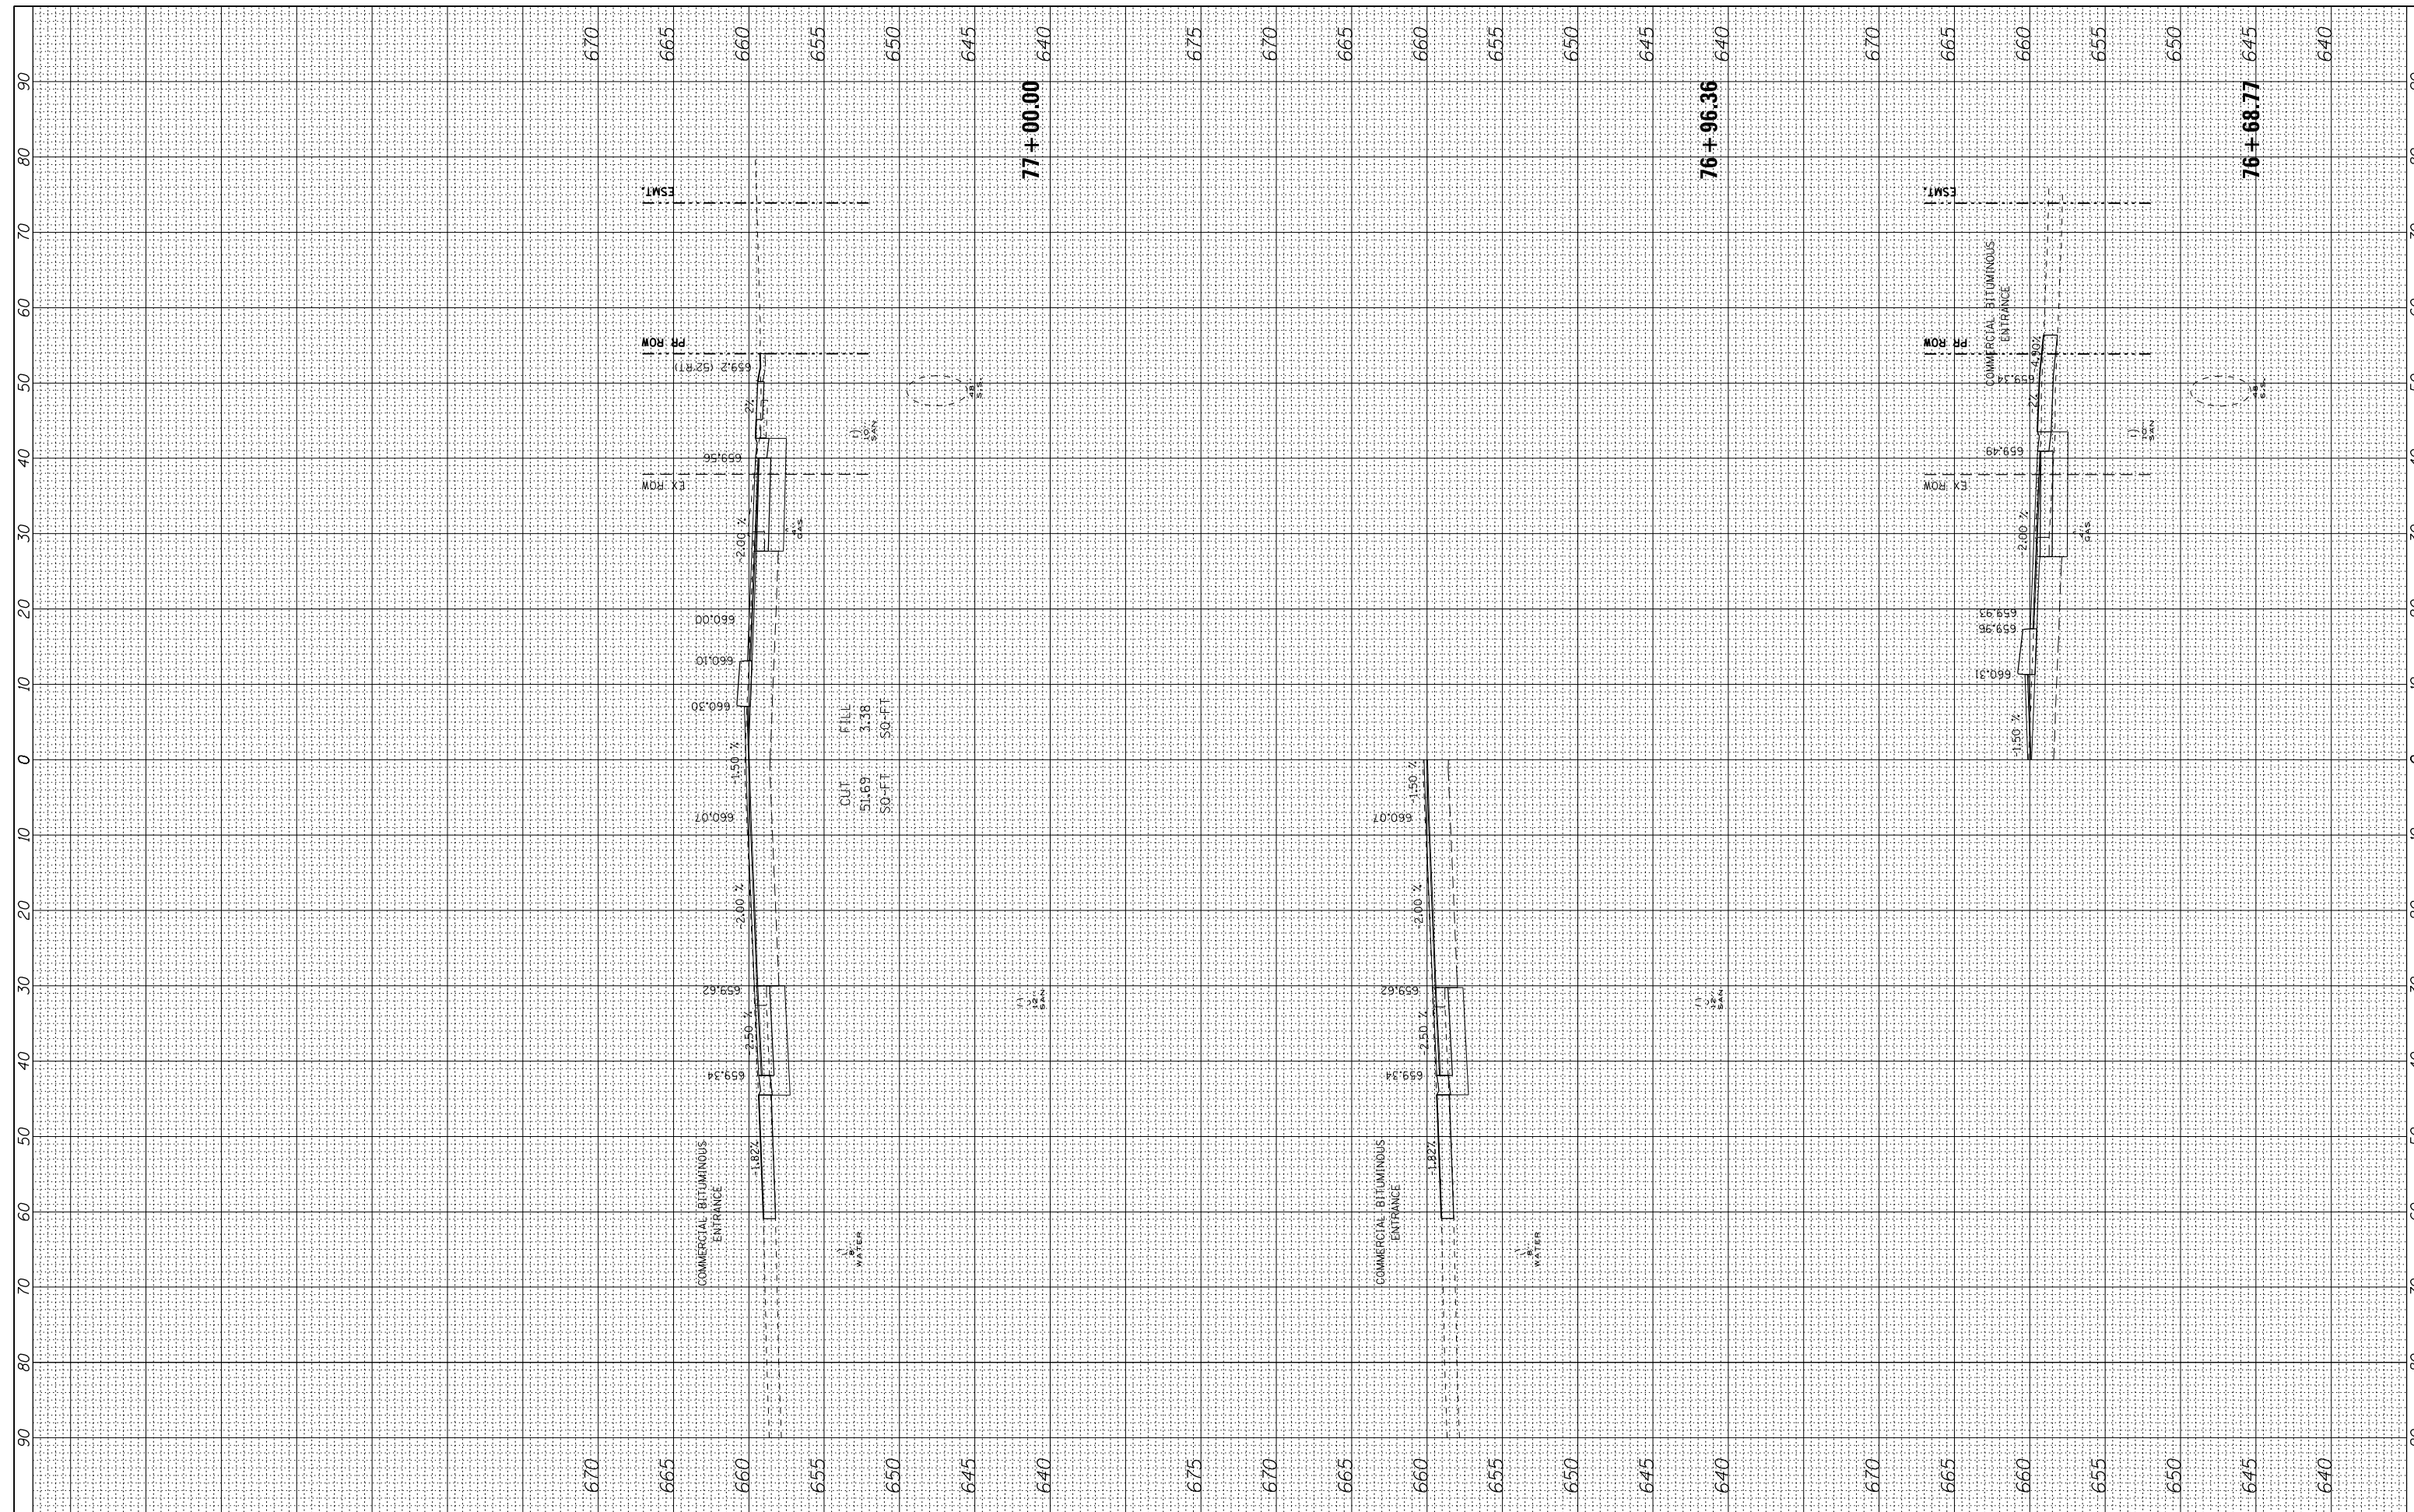

FILE NAME =	USER NAME = *USER*	DESIGNED - BDH	REVISED -	<b>STATE OF ILLINOIS DEPARTMENT OF TRANSPORTATION</b>	<b>CROSS SECTIONS US RTE 1220/45 (LaGRANGE ROAD)</b>				F.A.P. RTE. 330	SECTION 2010-082-1	COUNTY COOK	TOTAL SHEETS 152	SHEET NO. 137
#FILE#	PLOT SCALE = *SCALE*	DRAWN - TLA	REVISED -		SCALE: 1"=5' VERT. SHEET NO. OF SHEETS STA. 76+68.77 TO STA. 77+00.00				CONTRACT NO. 60L73				
	PLOT DATE = *DATE*	CHECKED - BDH	REVISED -						ILLINOIS FED. AID PROJECT				
		DATE - 10-16-13	REVISED -										